


BEARINGS ARE BASED ON BEARING OF OLD PACIFIC HIGHWAY

SCALE 1" = 30'

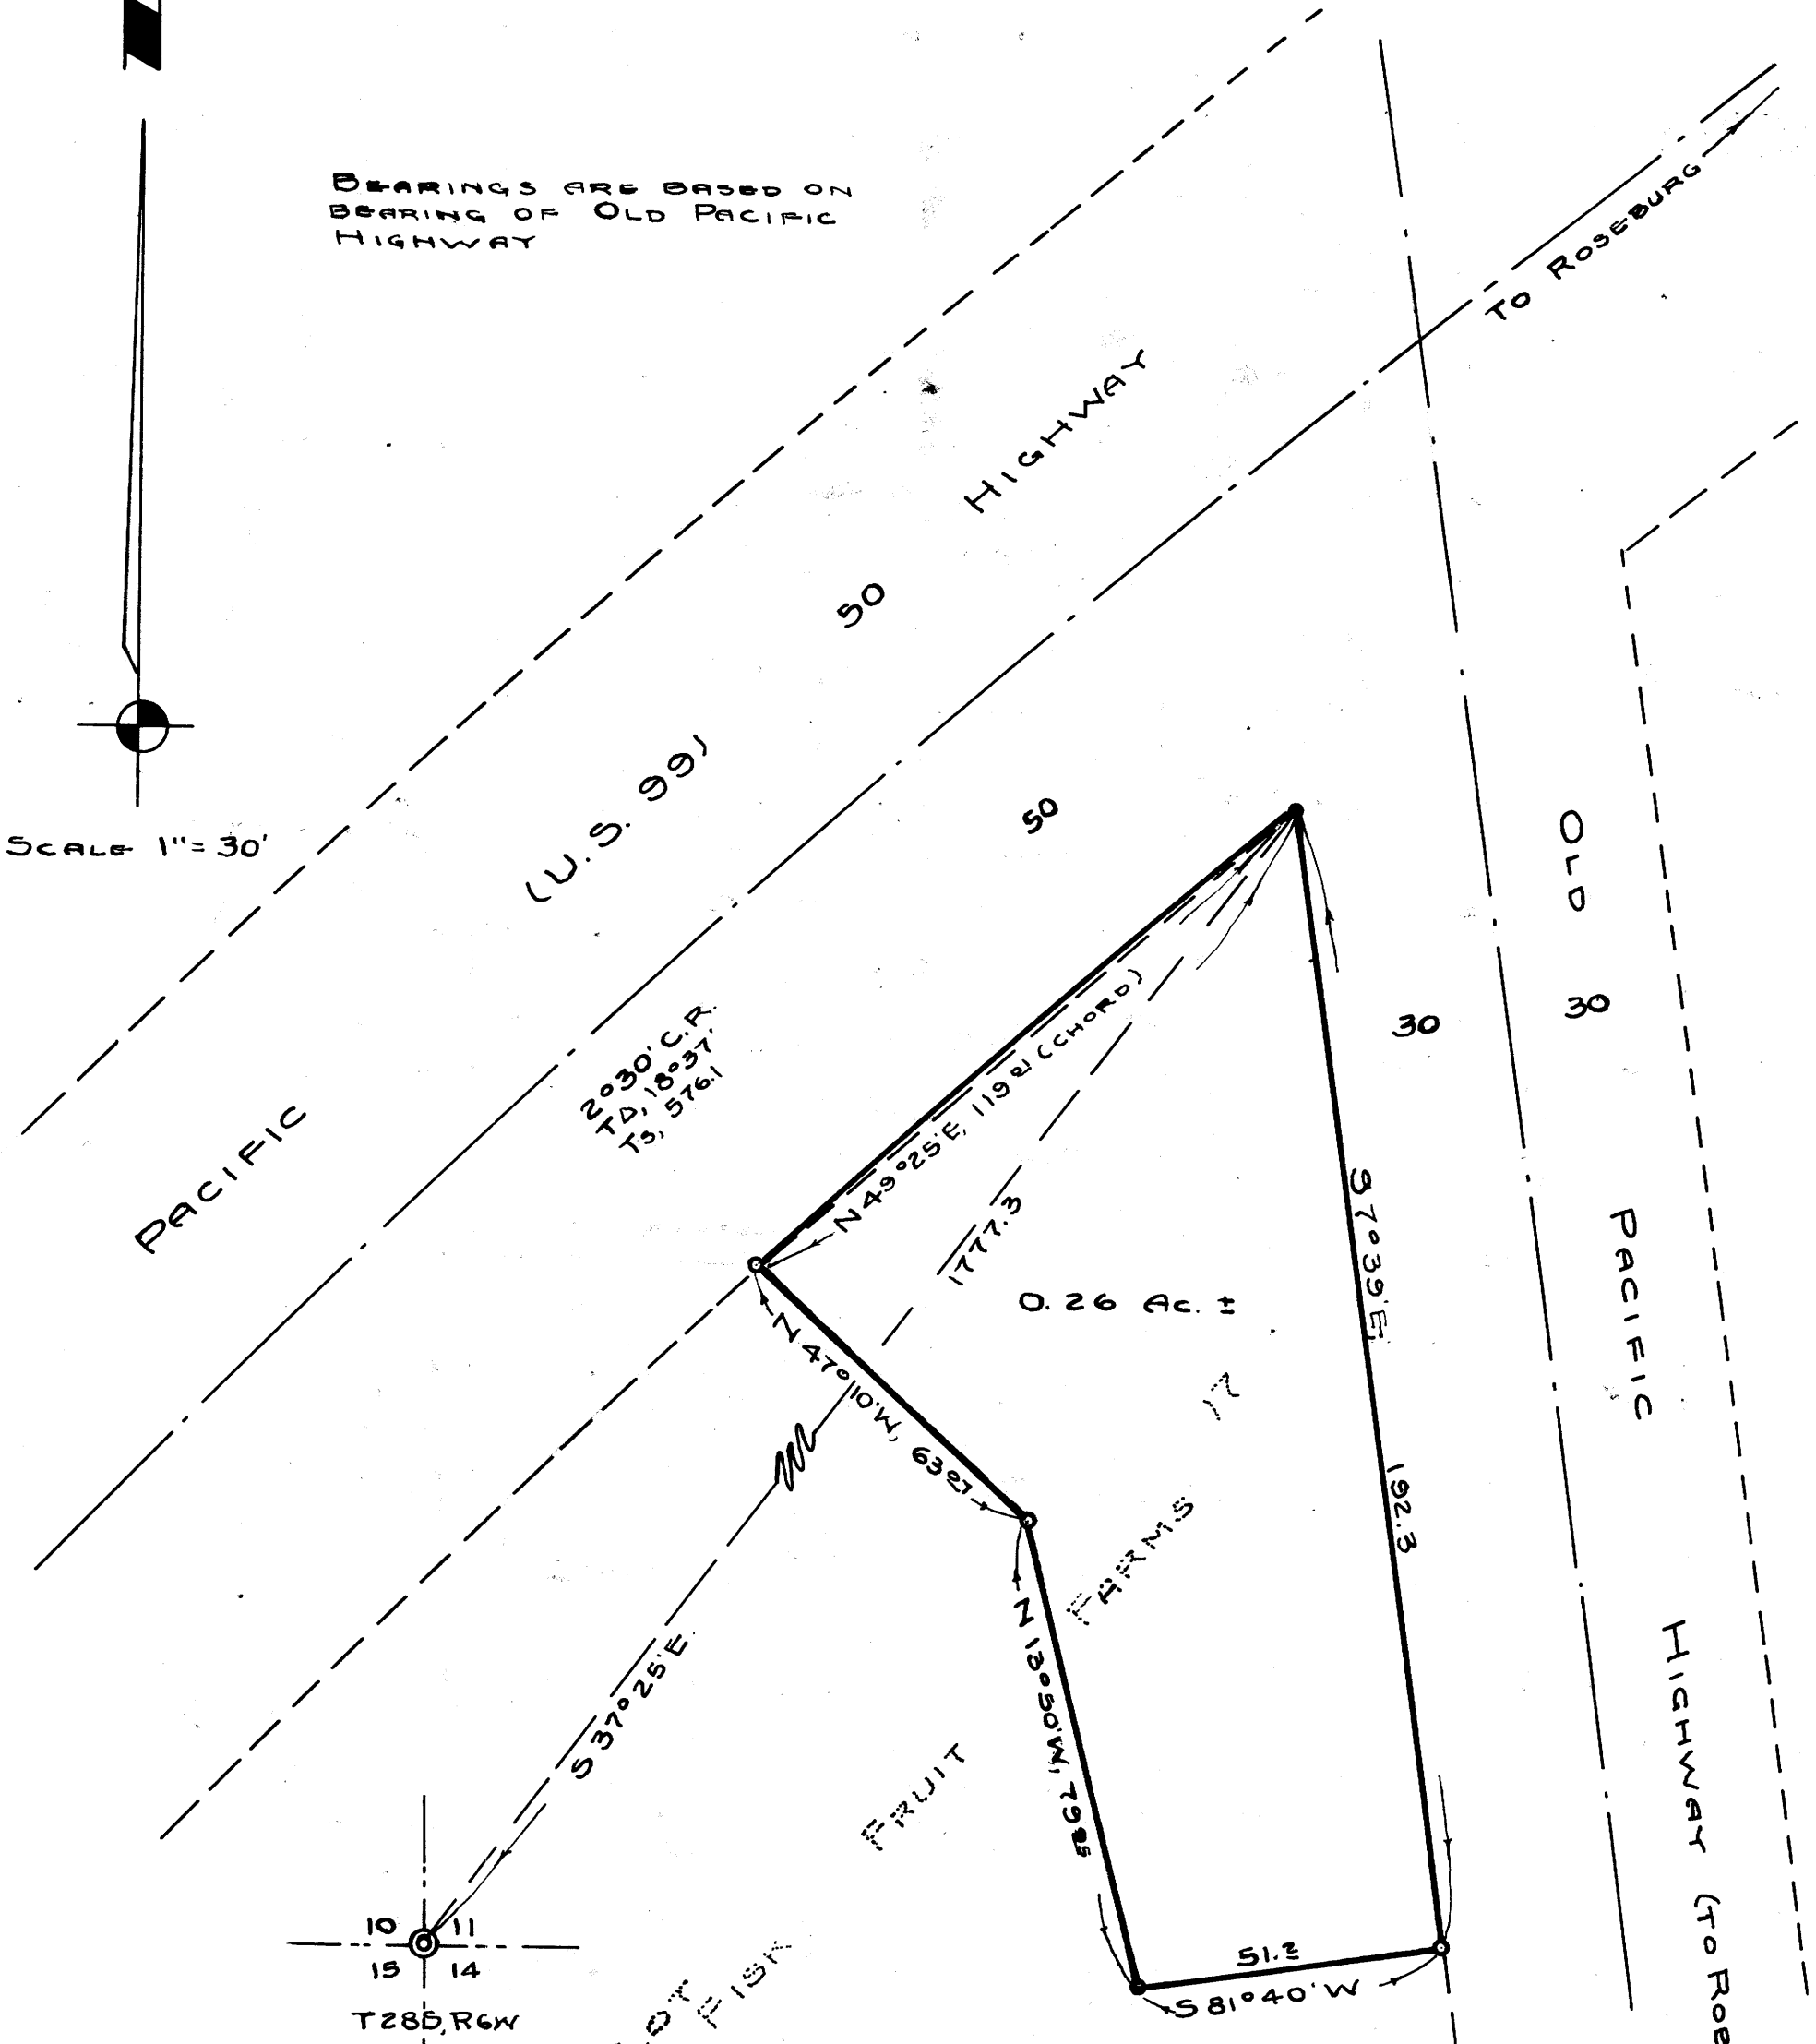

10 11
13 14
T28S, R6W
Fd 4'x12'x18'
STONE FOR SEC. COR.

- - INDICATES AUTO AXLE SET
- - INDICATES 1/2" IRON PIPE SET.
- - INDICATES 3/4" IRON ROD SET.

COUNTY SURVEYORS FILE IN
DO NOT REMOVE FROM FILE

COUNTY SURVEYOR'S OFFICE DOUGLAS COUNTY OREGON SURVEY FOR DEED DESCRIPTION IN LOT 17, "FISK FRUIT FARMS" SECTION 11, T28S., R6W., W.M.

REGISTERED
OREGON
LAND SURVEYOR
N.E. Richardson
JULY 7 1924
E. RICHARDSON
35

BEN B. IRVING COUNTY SURVEYOR
SURVEYED, NOV. 17-20, 1950, BY
N.E. RICHARDSON DEPUTY