



BEARINGS BASED ON MAGNETIC VARIATION OF 21°30'E, OBSERVED AT SW CORNER OF LOT 1, BLOCK 3, CLOAKER'S FERRY. ALL ANGLES TURNED IN DEFLECTION THERE FROM.

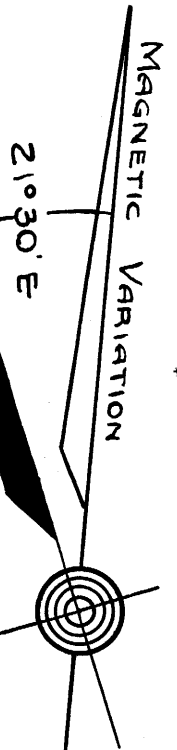


SCALE 1" = 30'

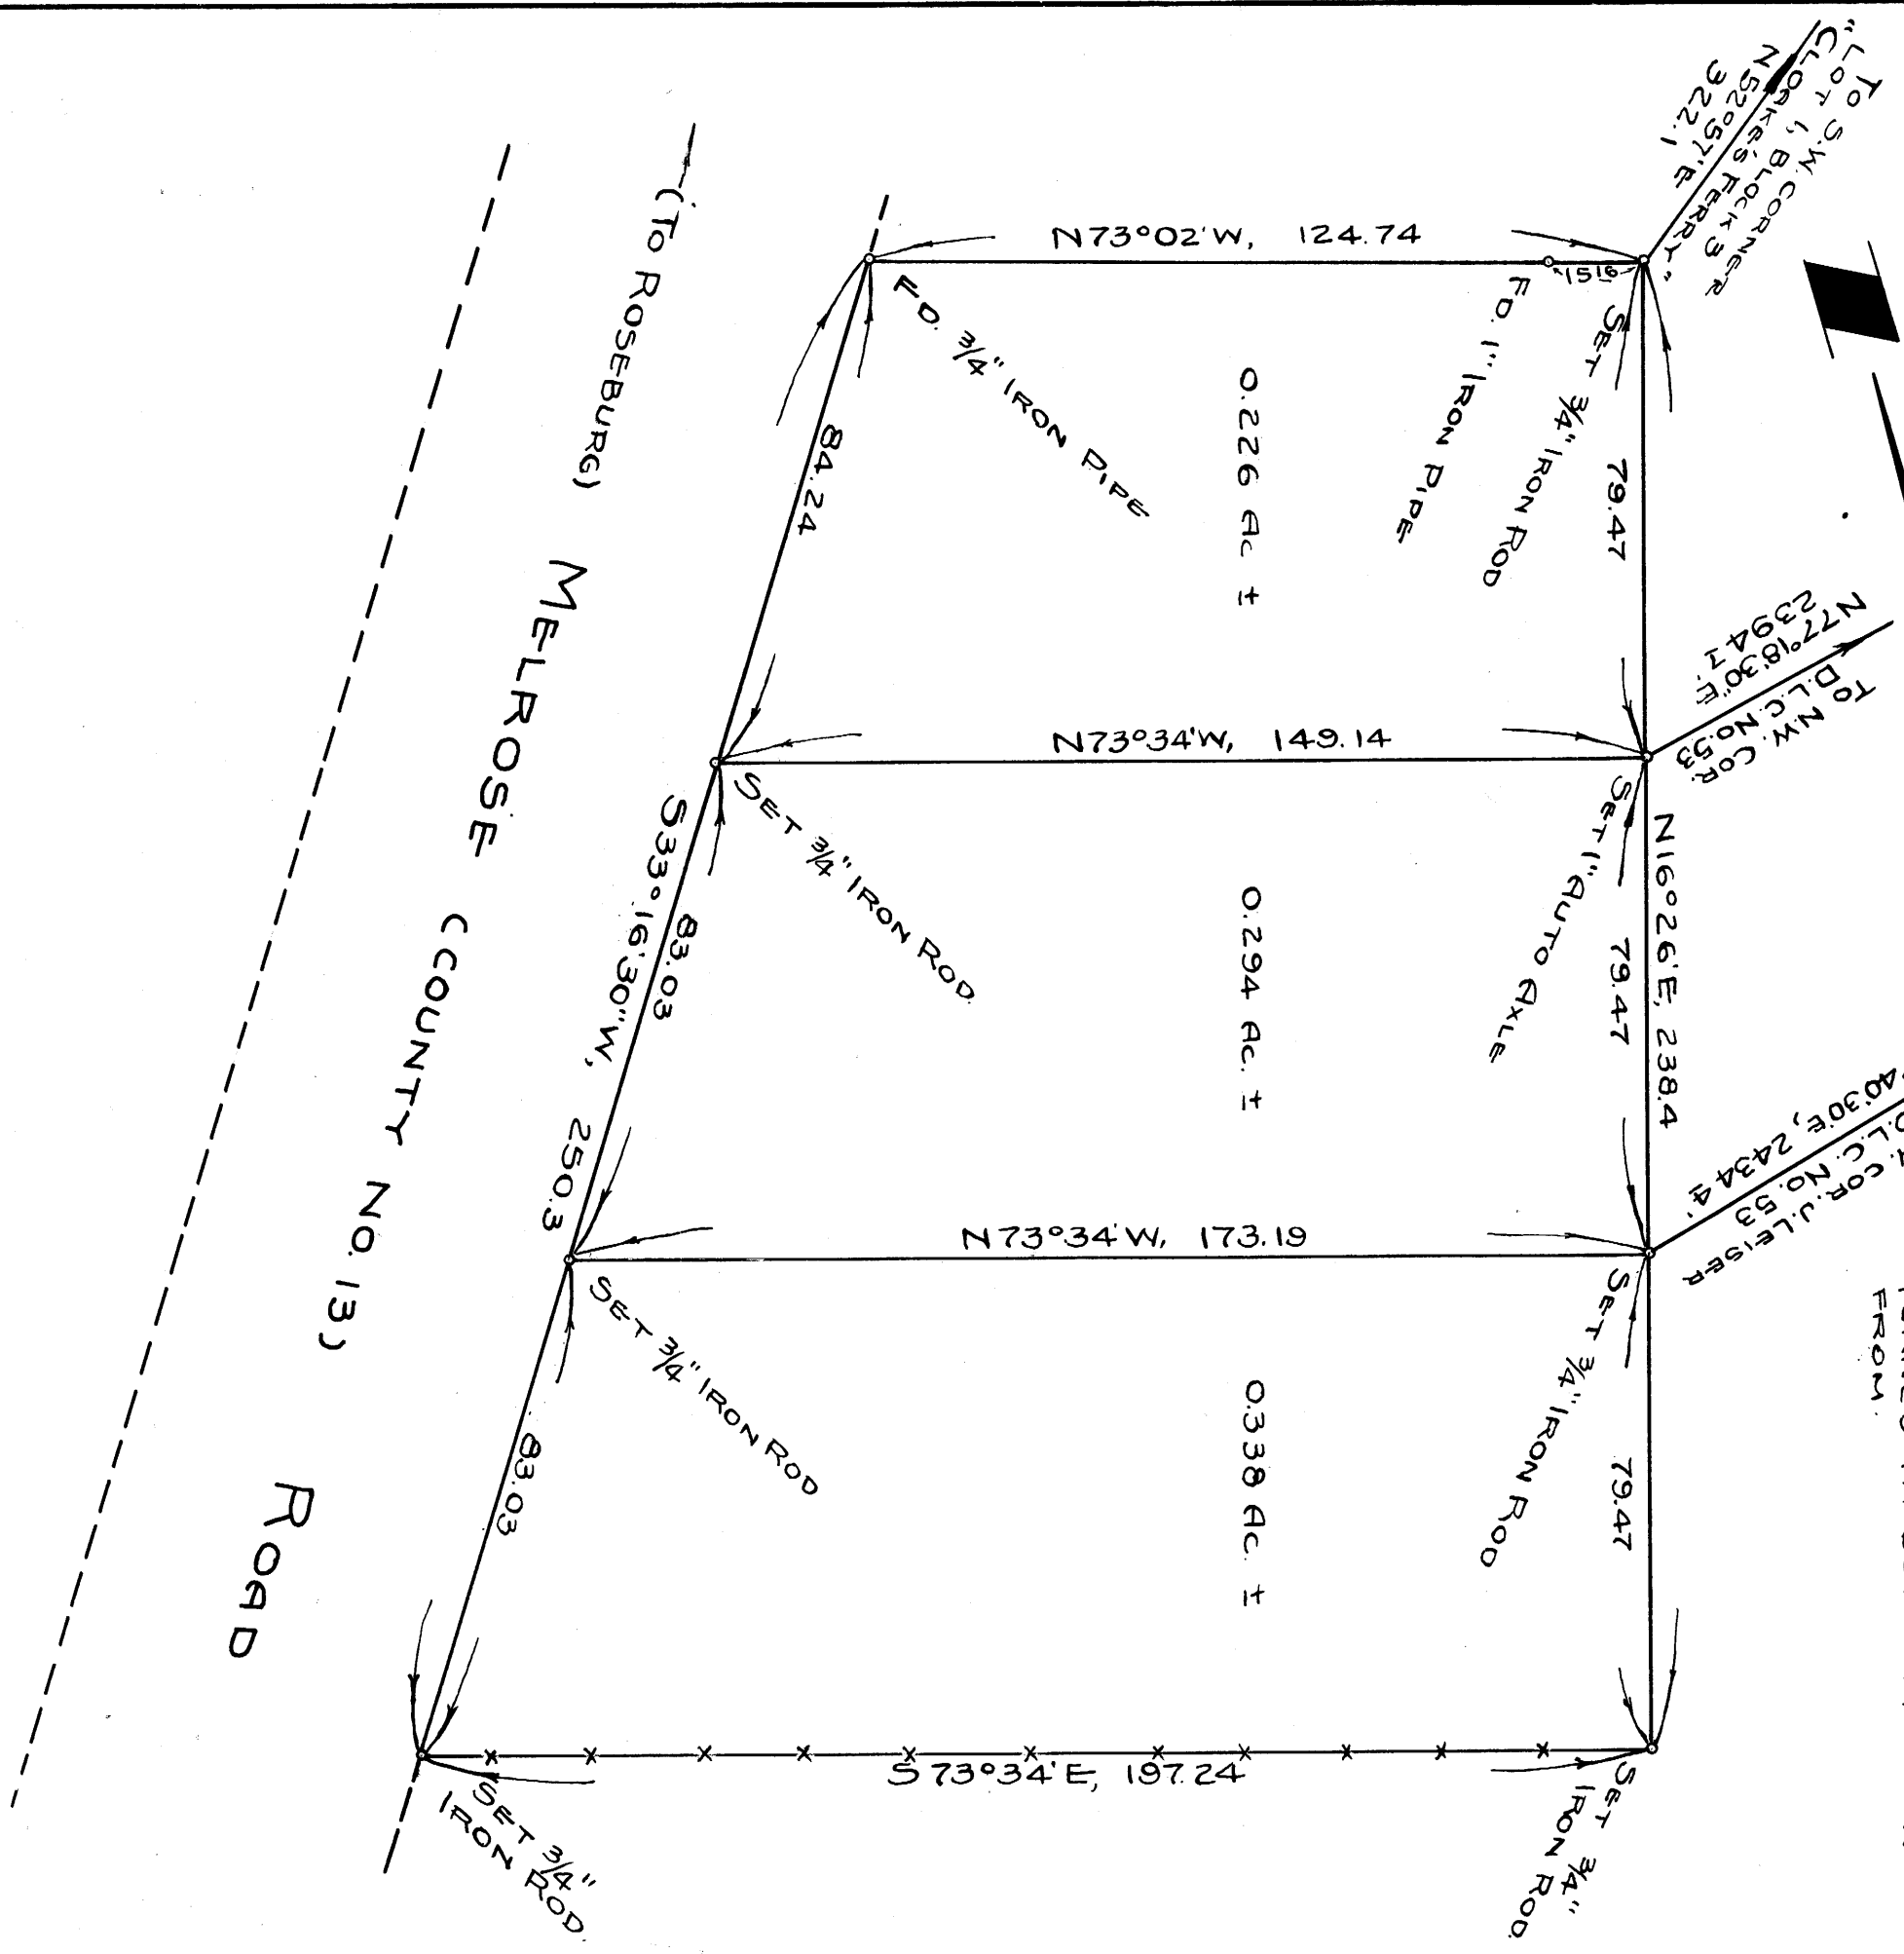

**COUNTY SURVEYOR'S OFFICE
DOUGLAS COUNTY OREGON
SURVEY FOR DEED DESCRIPTIONS
IN LOTS 7 & 8, MOUNT NEBO TRACTS
IN SECTION 15, T27S., R6W., W.M.**

BEN B. IRVING COUNTY SURVEYOR
SURVEYED & PLATTED, JULY, 1950, BY
A.R. EVANS, DEPUTY COUNTY SURVEYOR

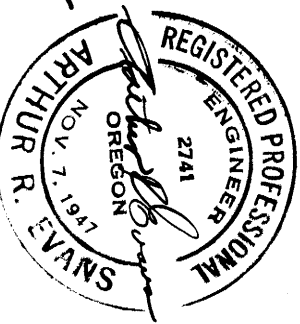

COUNTY SURVEYING
DO NOT REMOVE FROM OFFICE