

SURVEY FOR DEED DESCRIPTION IN N1/2SW1/4 SEC. 9, T.26 S., R.1W, W.M.

SURVEYED FOR: J. MYARS




SURVEYED BY: G. R. LECKLIDER - ENGINEER

JUNE, 1960

SCALE: 1" = 50'

COUNTY SURVEYORS FILE DATA
DO NOT REMOVE FROM OFFICE

NOTE: ALL BEARINGS BASED ON SOLAR OBSERVATION.

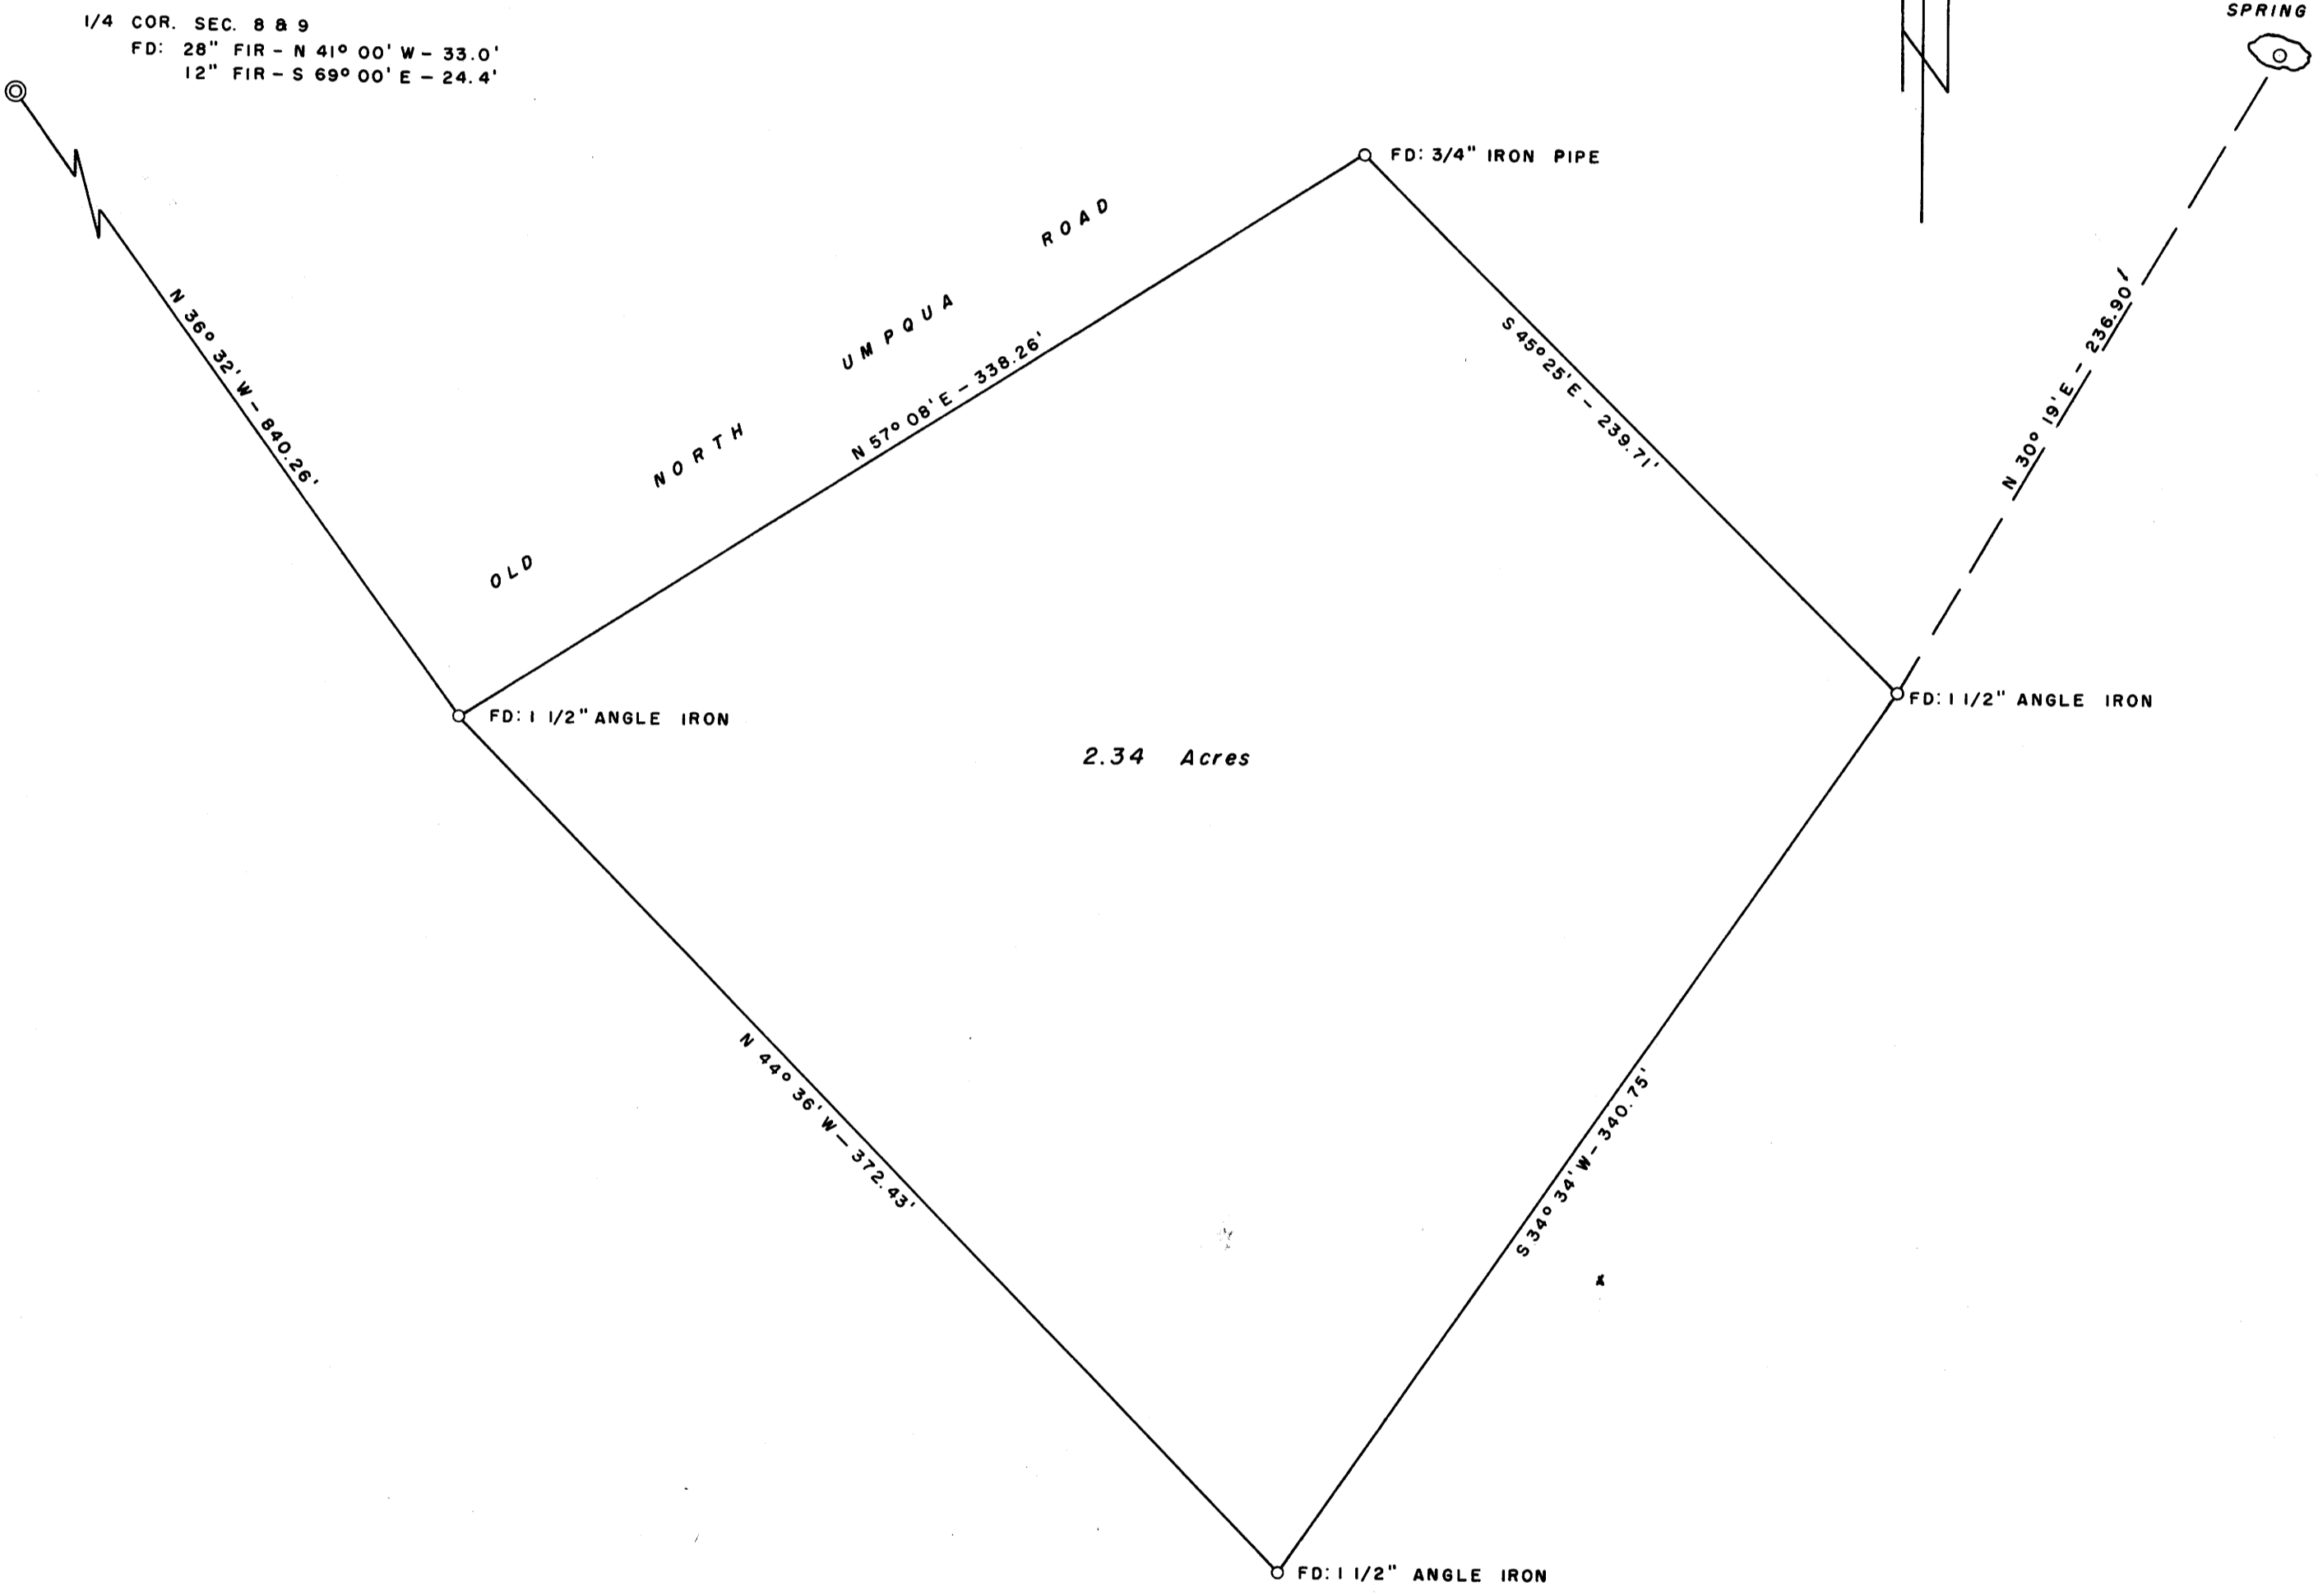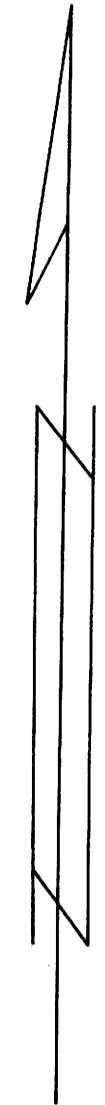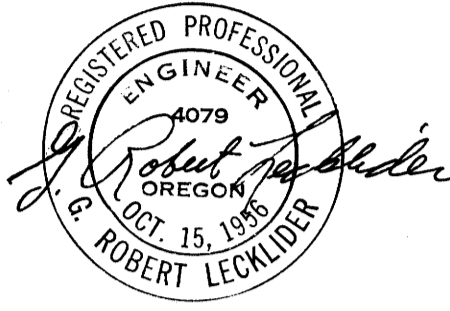

FILED
RECEIVED
JUN 20 1960
COUNTY SURVEYOR
DOUGLAS COUNTY, ORE.