


Prepared for
L. G. NEWTON
Scale 1" = 100' Oct. 1951

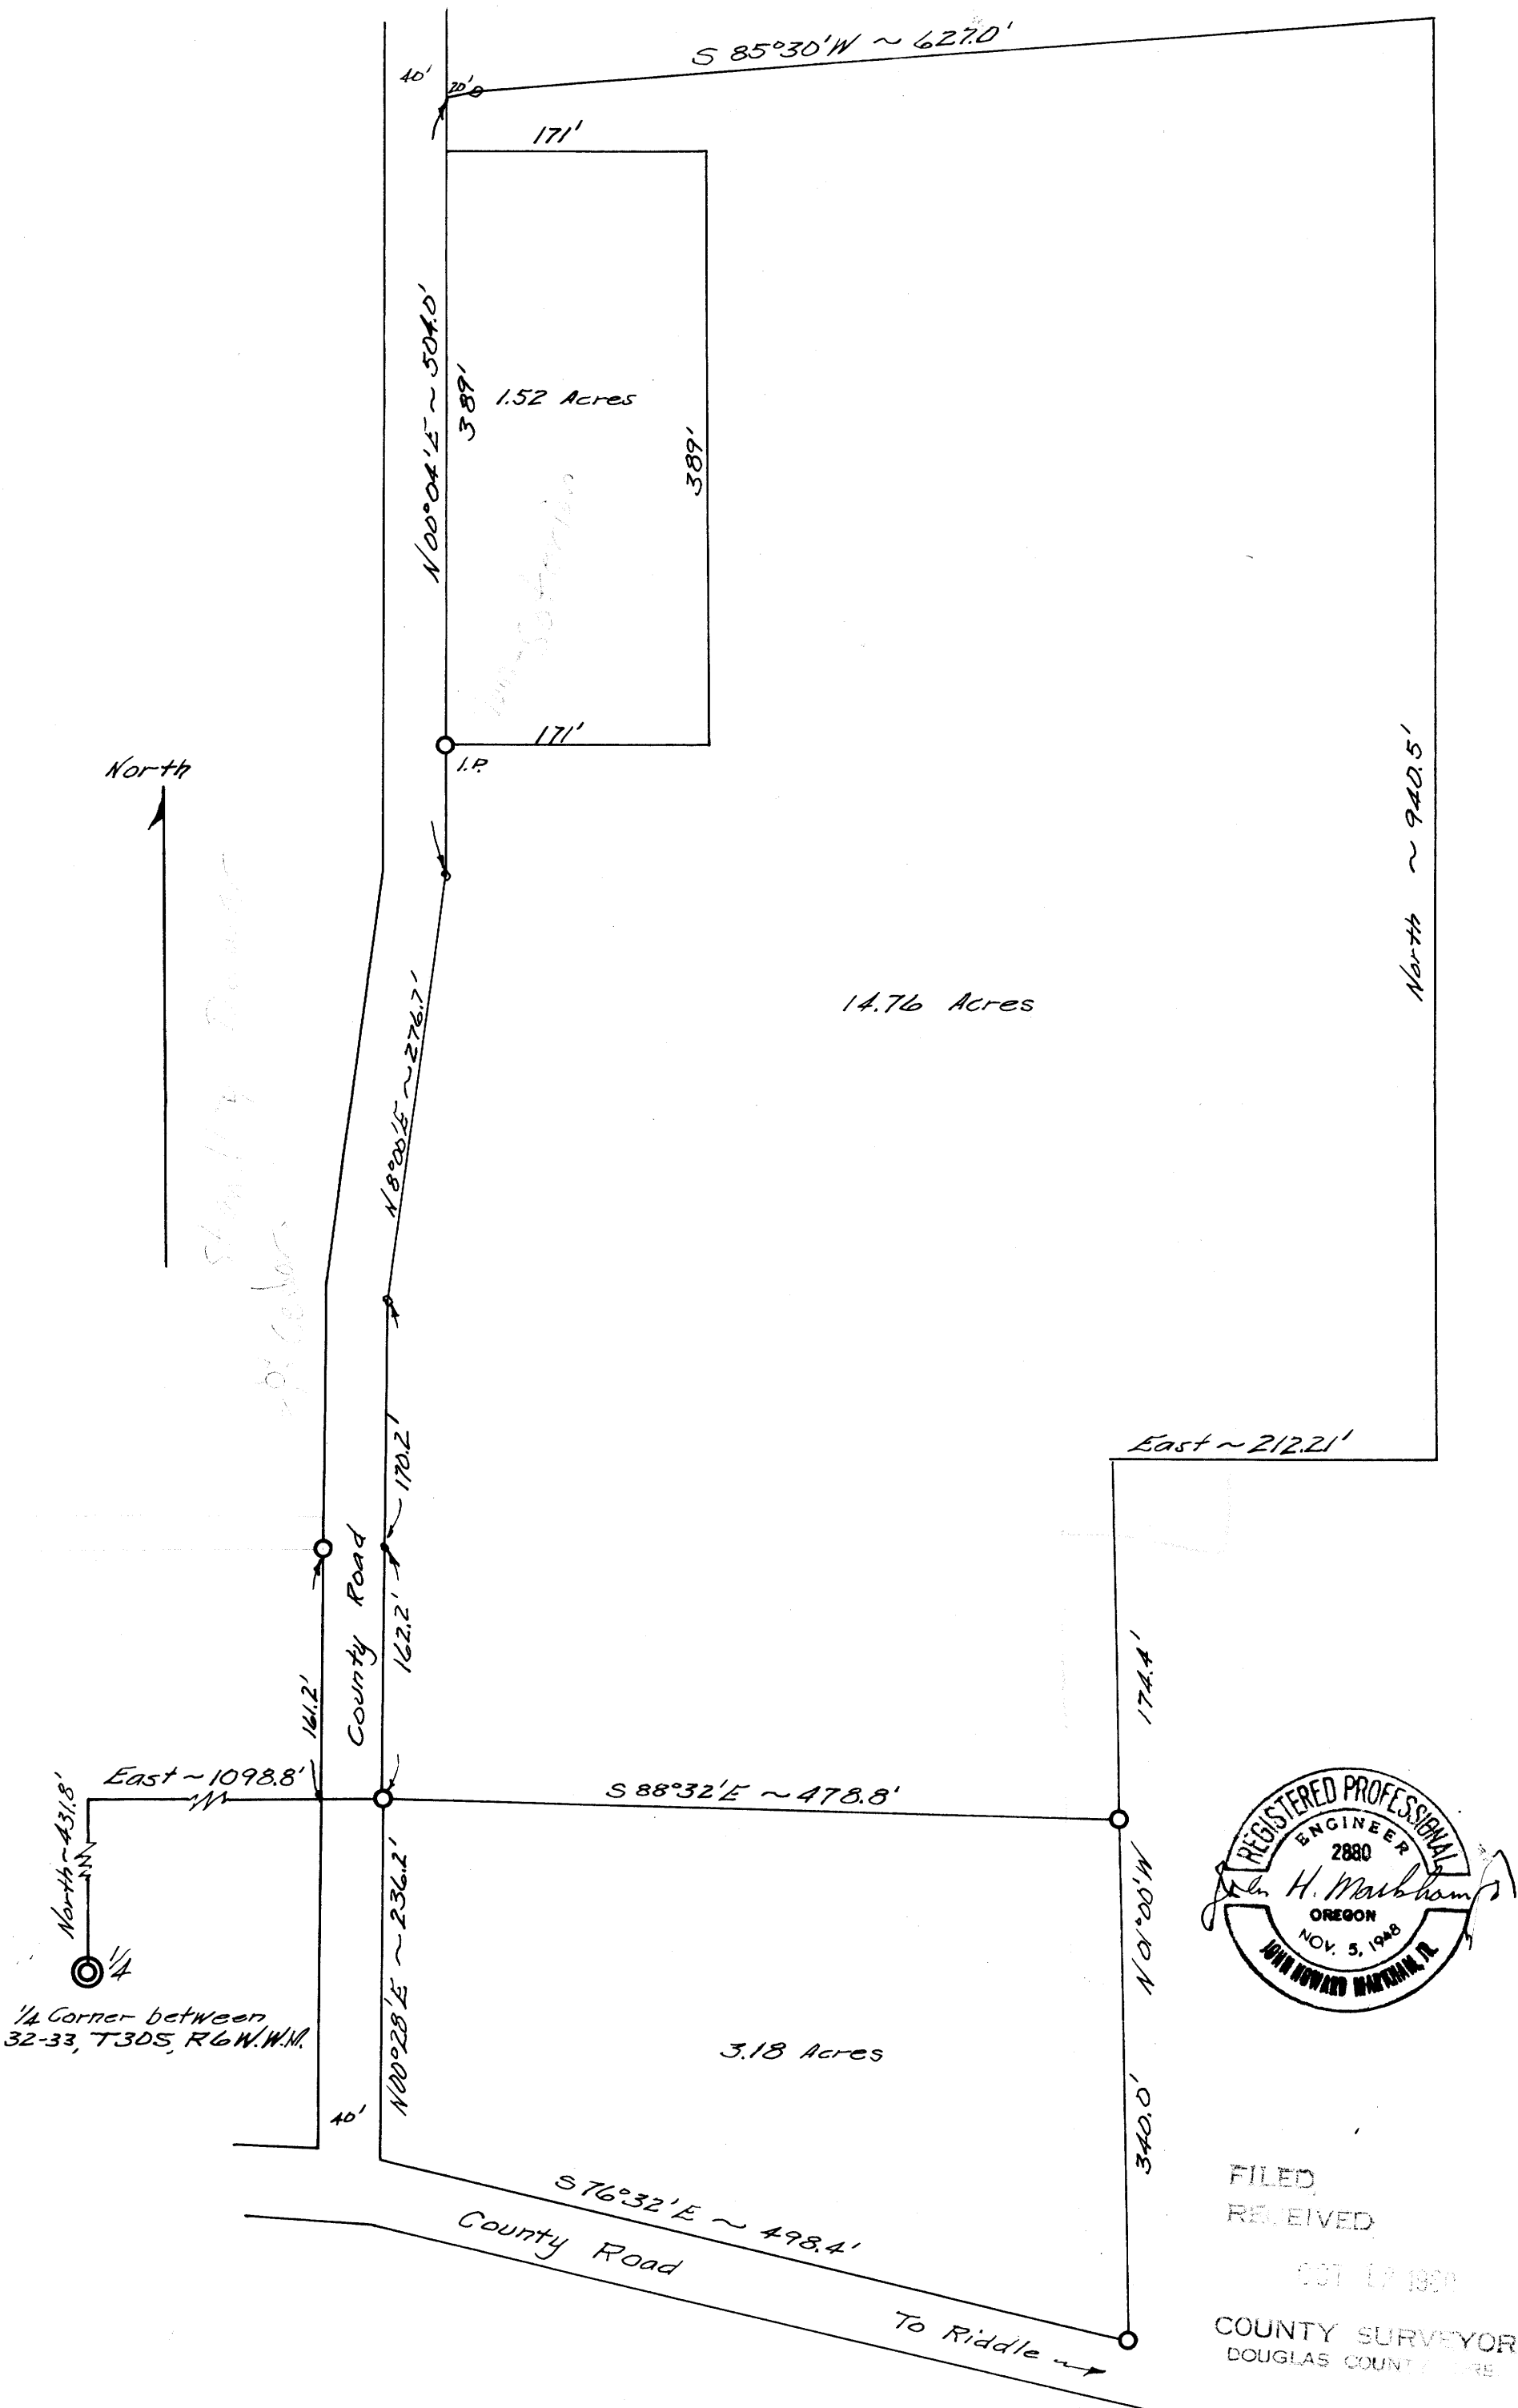

FILED
RECEIVED
OCT 17 1951
COUNTY SURVEYOR
DOUGLAS COUNTY, ORE.

R.A. Cannon

P MAP FILE M.19-165