


THIS COPY MADE FROM  
A XEROX 2510  
DATE July 18, 89

M 20-57

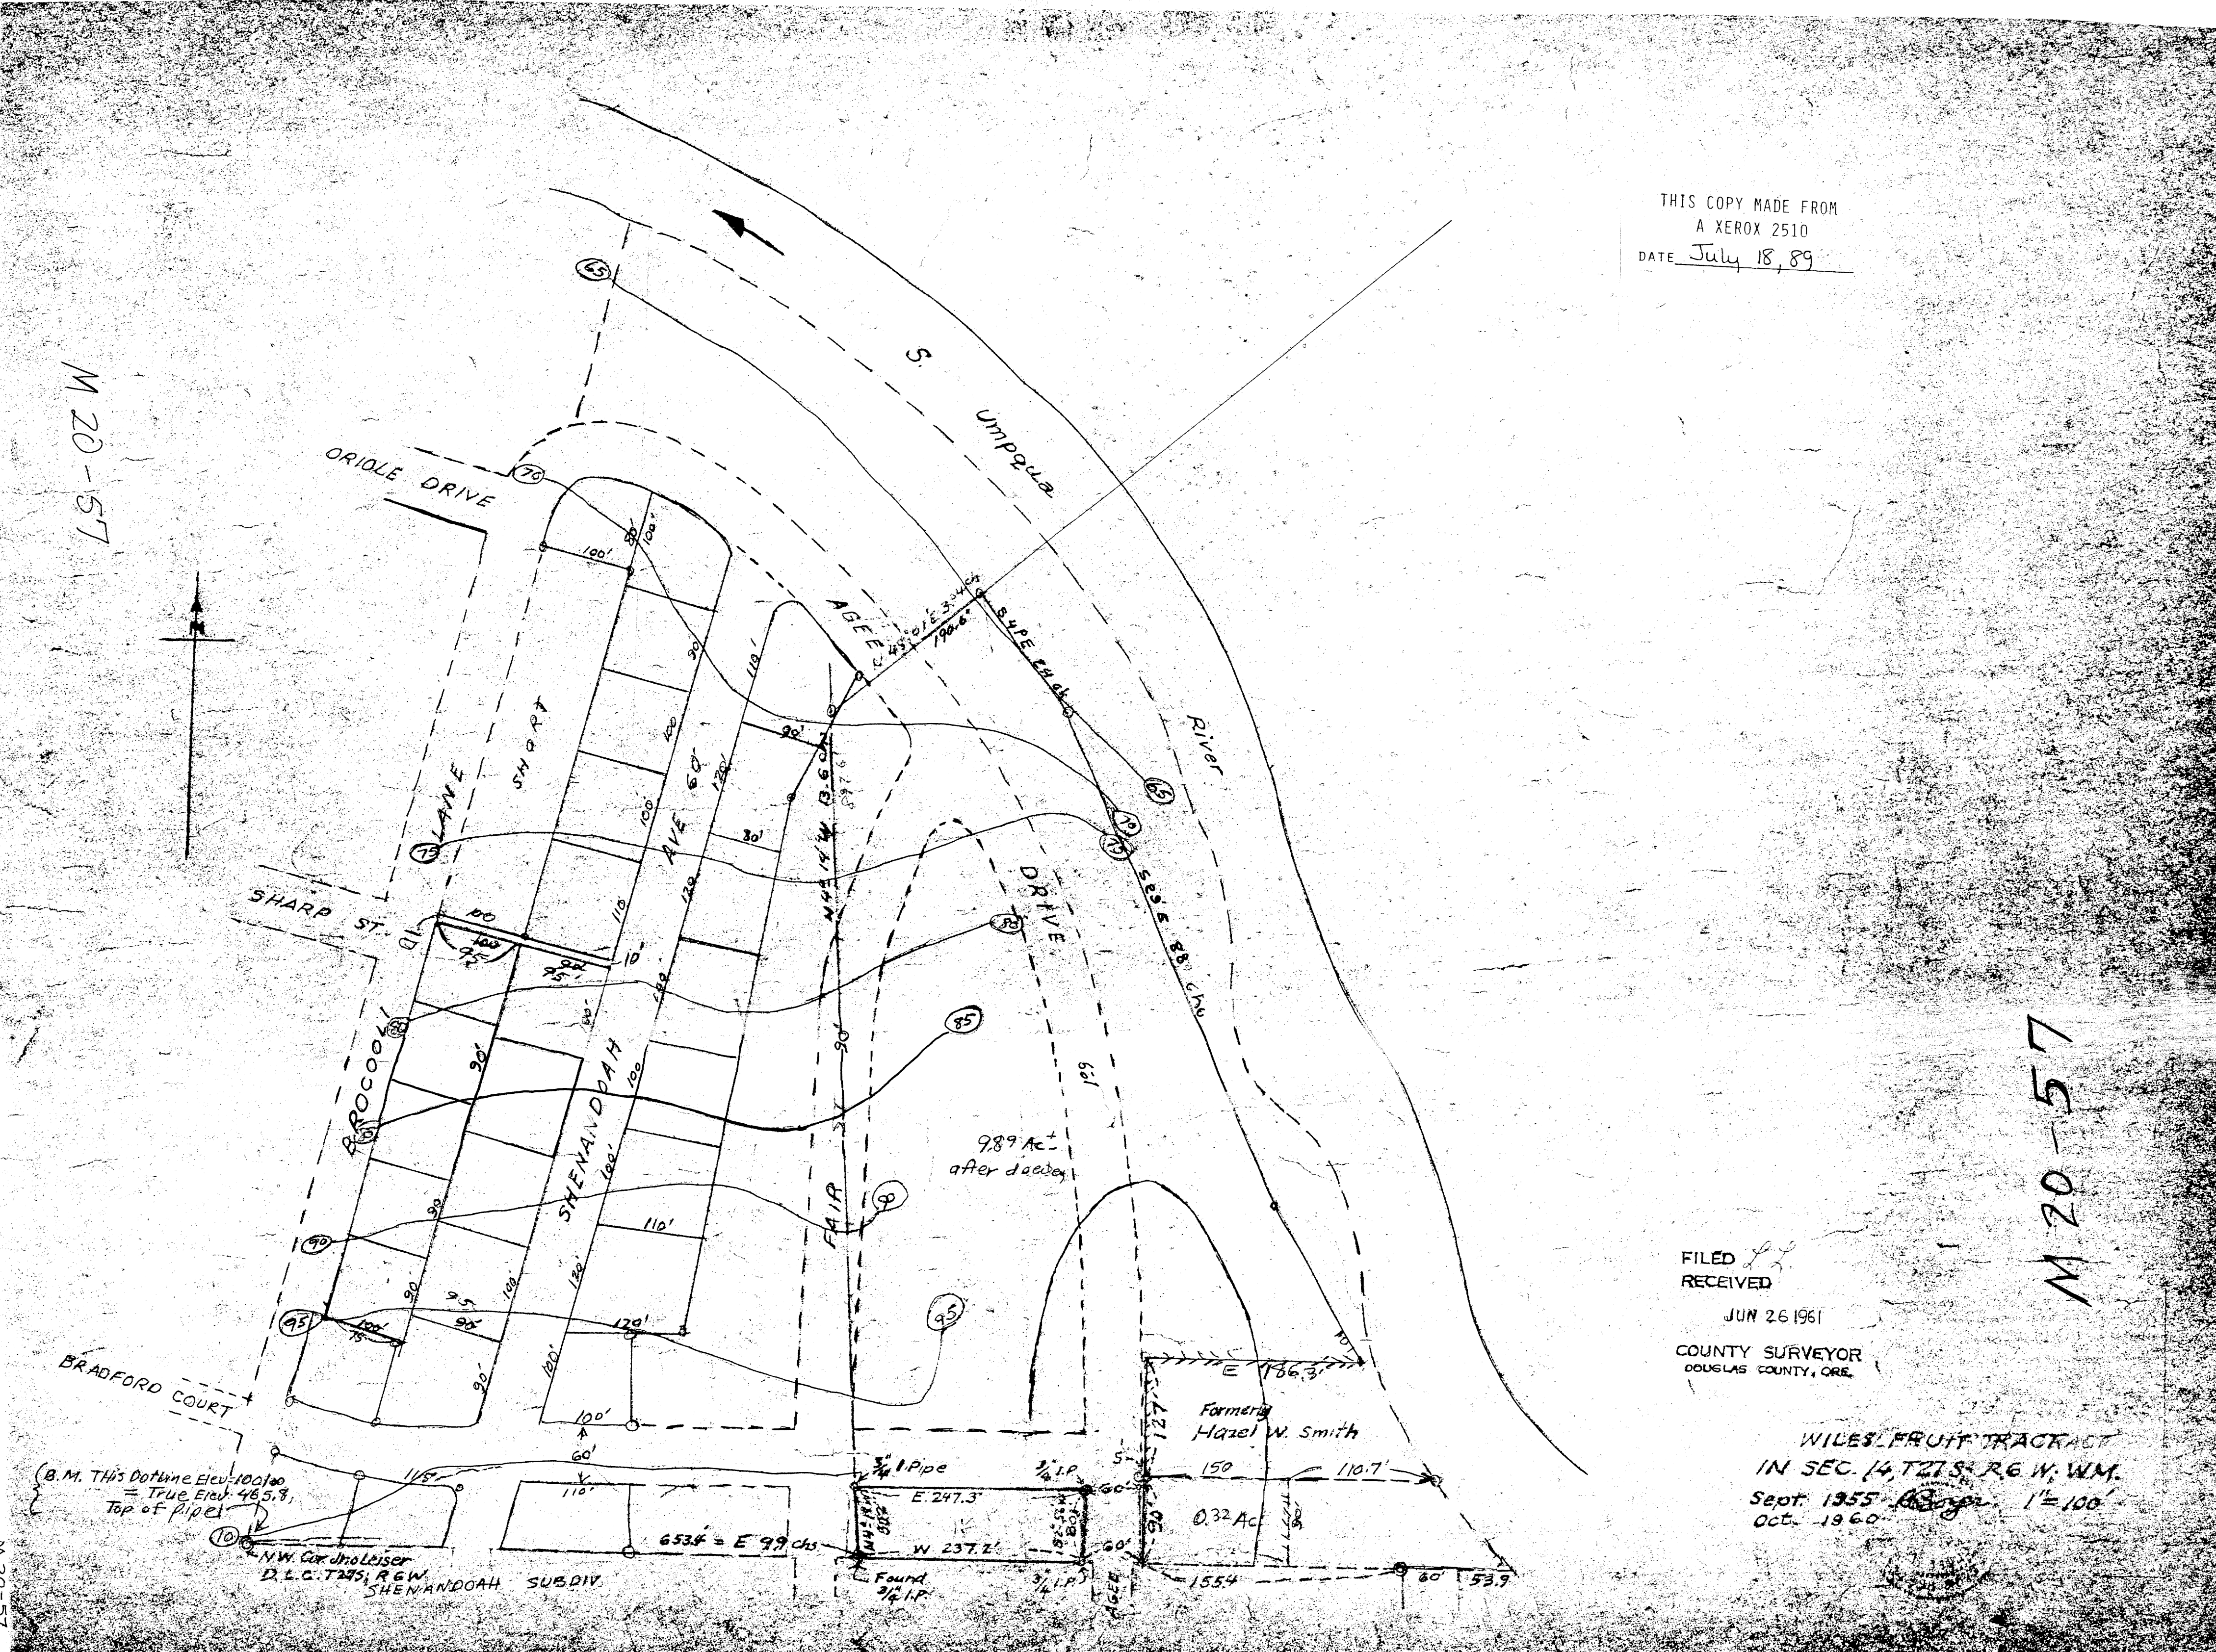

FILED *L.L.*  
RECEIVED  
JUN 26 1961  
COUNTY SURVEYOR  
DOUGLAS COUNTY, ORE.

WILES FRUIT TRACT  
IN SEC. 14, T27S, R6 W, WM.  
Sept. 1955 *63* 1"=100'  
Oct. 1960

M 20-57

M 20-57