

COUNTY SURVEYORS FILE DATA
DO NOT REMOVE FROM OFFICE


BEN. B. IRVING
REGISTERED CIVIL ENGINEER
ROSEBURG OREGON

U.S. VETERANS ADMINISTRATION
NATIONAL SOLDIERS HOME
ROSEBURG OREGON
DECEMBER 1931

SCALE 1 IN 100 FT	DRAWN BY <i>BB</i>
CONTOUR INTERVAL 2.5 FT.	TRACED BY <i>BB</i>
5 SHEETS NO 2	CHECKED BY <i>RL</i>

MAP FILE *M 20130*

116.7
33.4
178.1

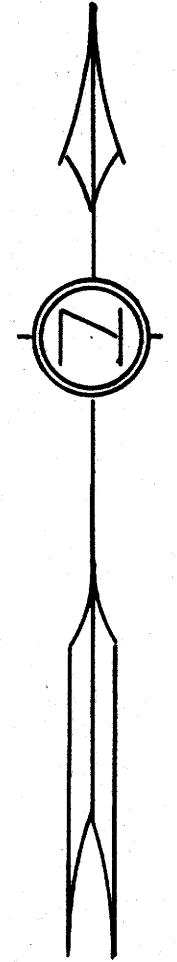

COUNTY SURVEYORS FILE
DO NOT REMOVE FROM

Δ 7° 43'
D 4"
T 96.6
L 192.6

B.M. 465.990

BEN. B. IRVING
REGISTERED CIVIL ENGINEER
ROSEBURG OREGON

U.S. VETERANS ADMINISTRATION
NATIONAL SOLDIERS HOME
ROSEBURG OREGON

DECEMBER 1931

SCALE 1" = 100 FT

DRAWN BY *B.B.I.*


CONTOUR INTERVAL 2.5 FT


TRACED BY *B.B.I.*

5 SHEETS NO 3

CHECKED BY *R.L.*

MAP FILE M22/49


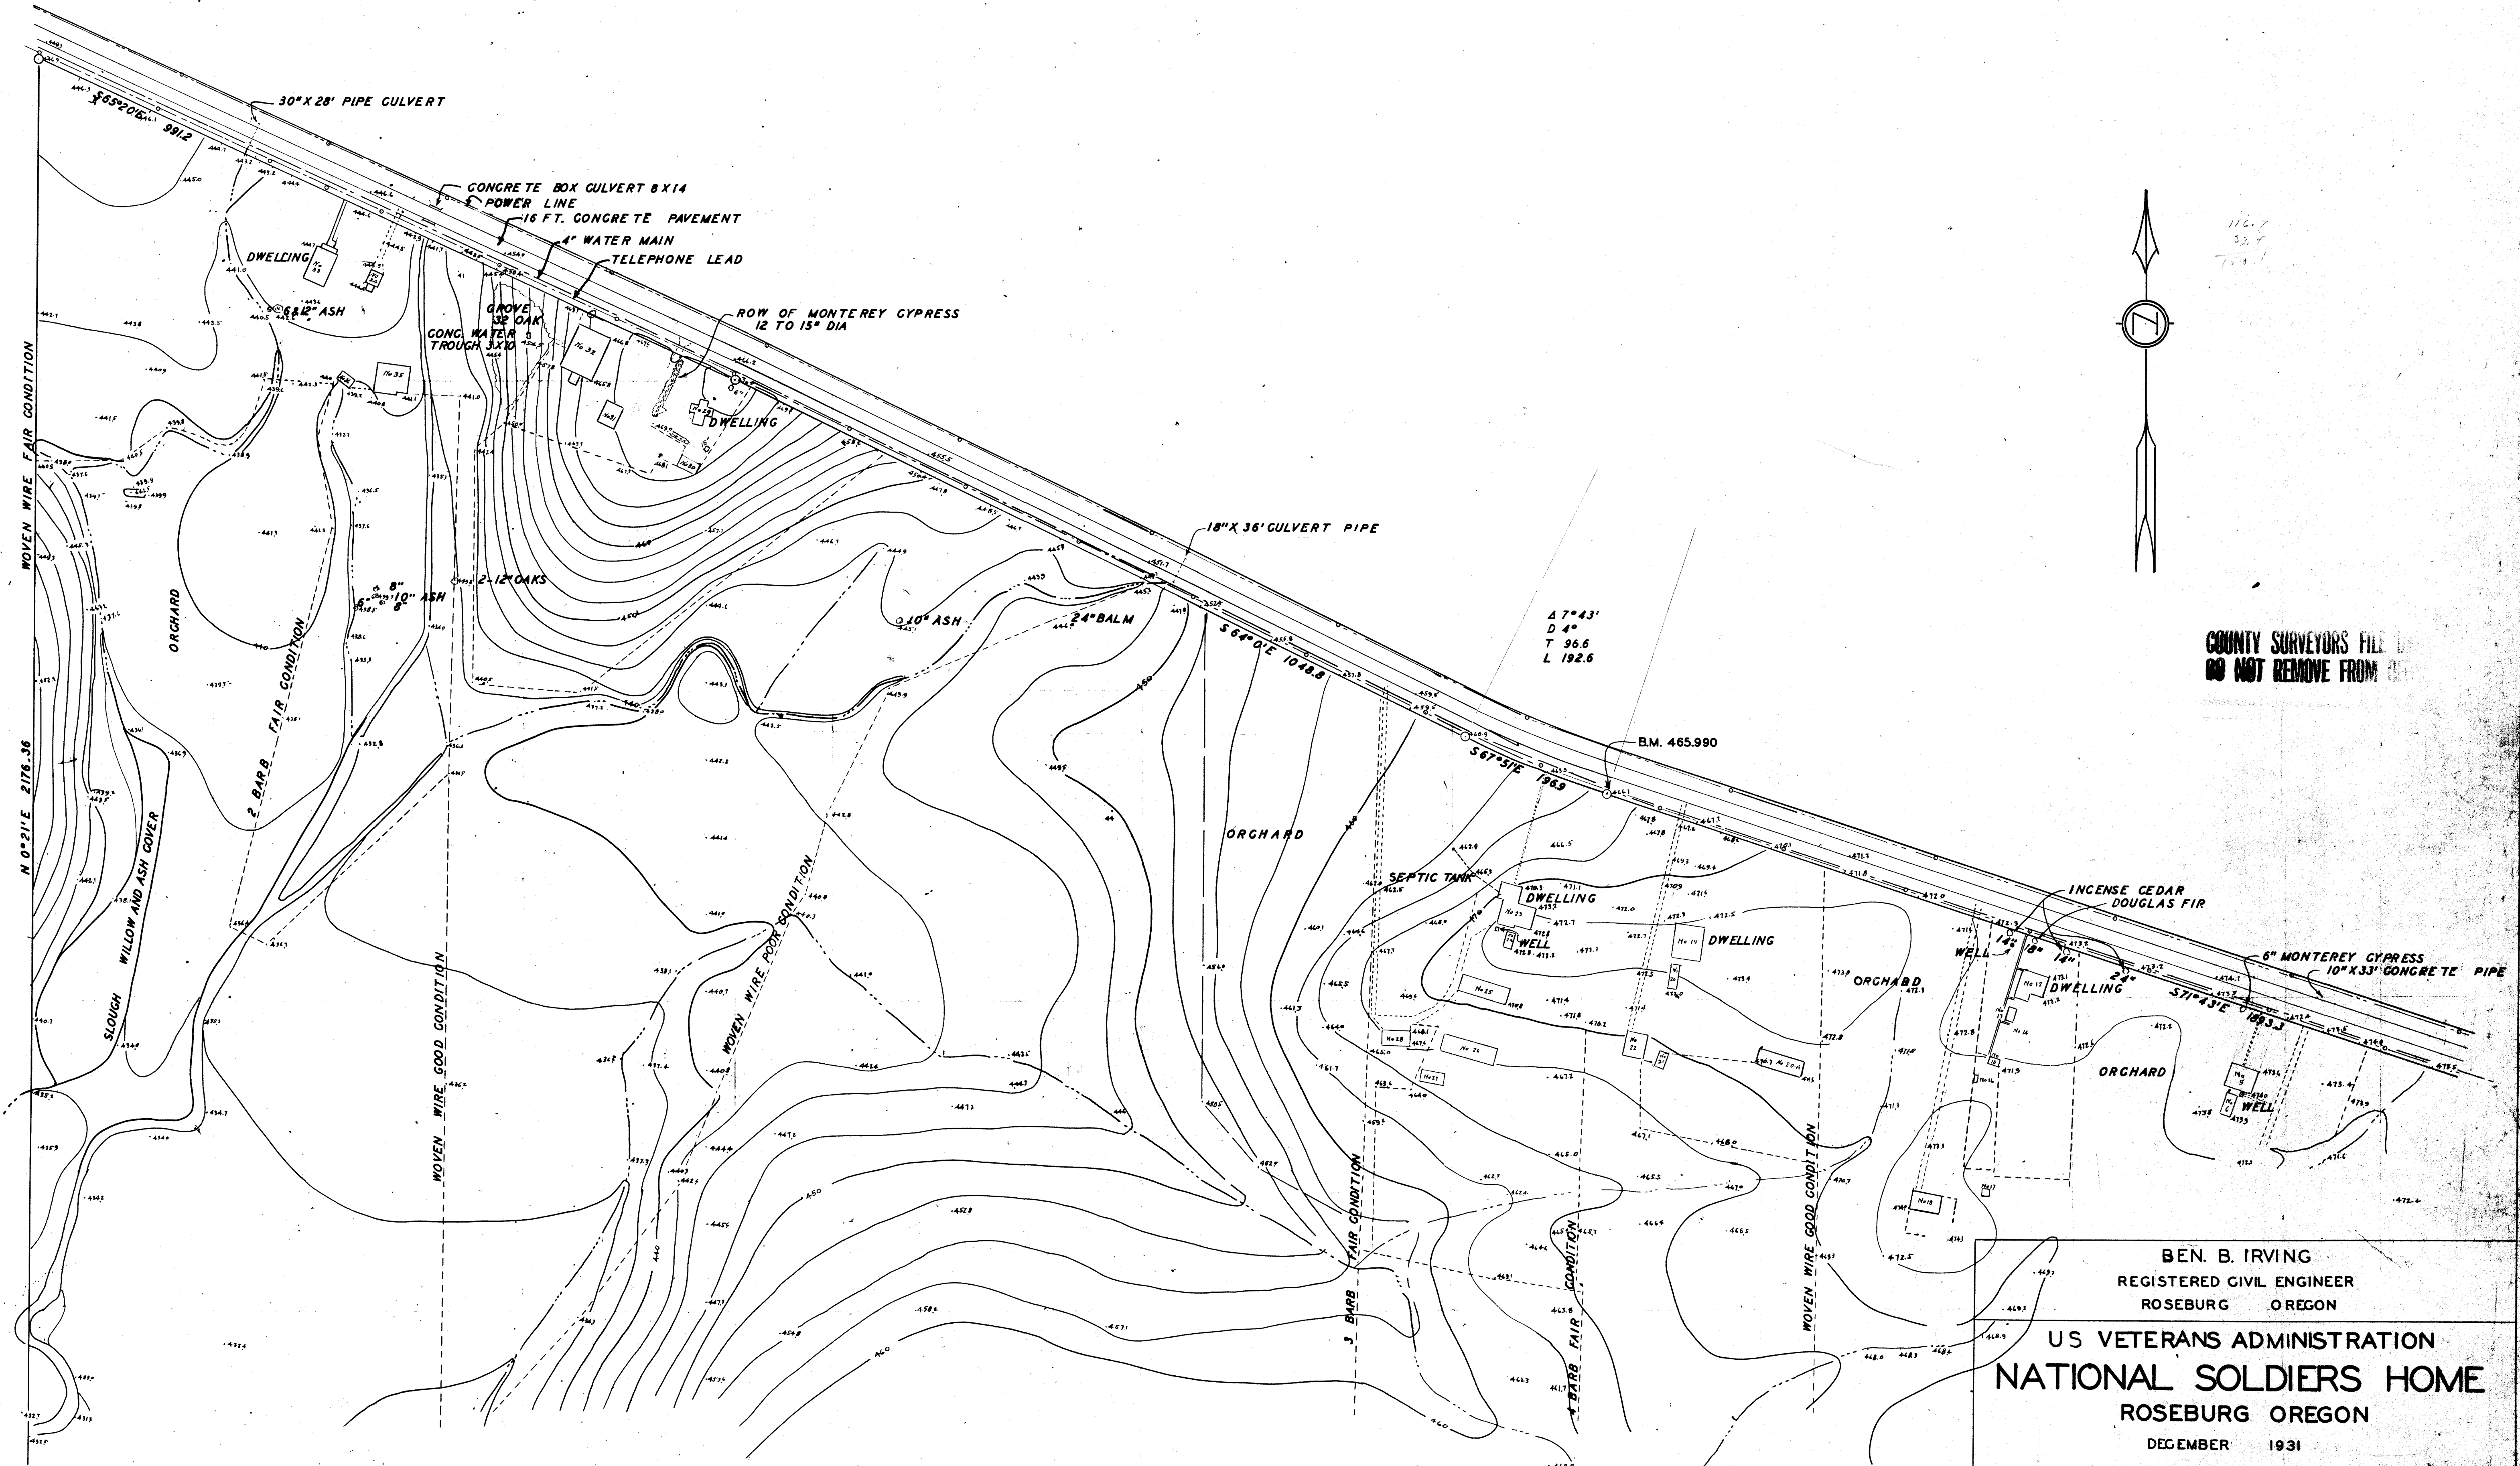


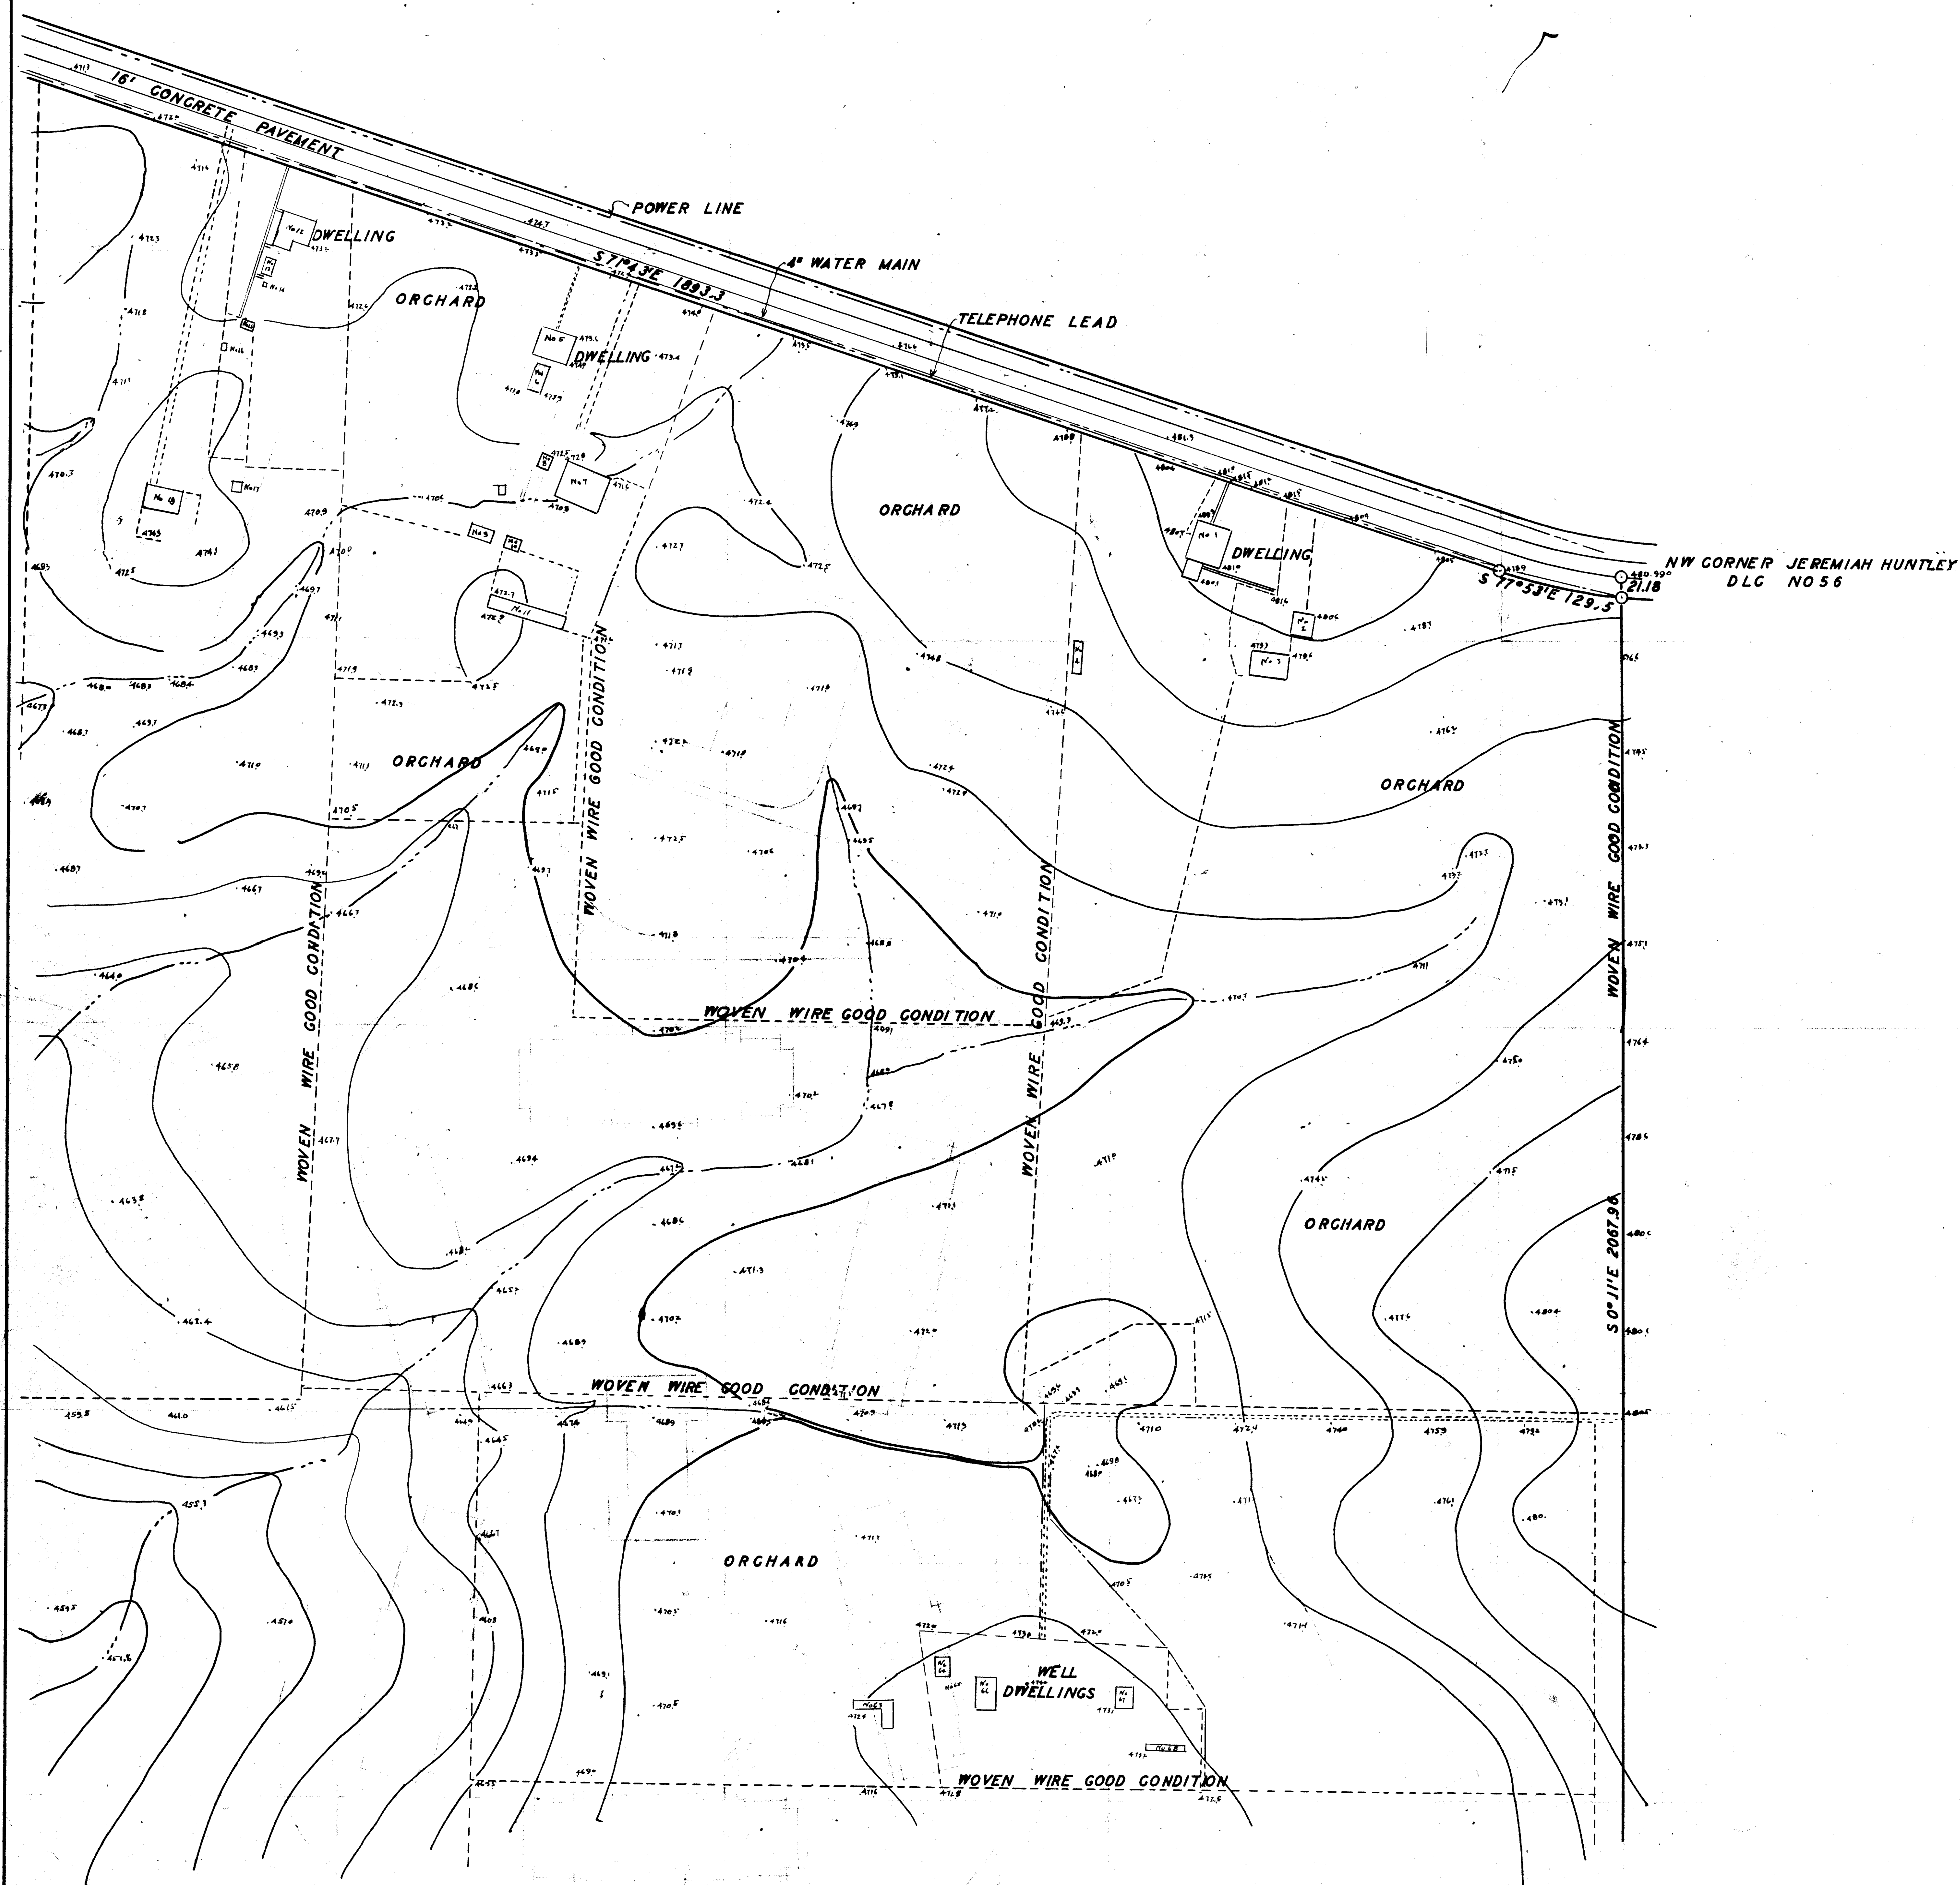

COUNTY SURVEYORS FILE
DO NOT REMOVE FROM OFFICE

BEN. B. IRVING REGISTERED CIVIL ENGINEER ROSEBURG OREGON	
US VETERANS ADMINISTRATION NATIONAL SOLDIERS HOME ROSEBURG OREGON DECEMBER 1931	
SCALE 1 IN 100 FT	DRAWN BY <i>BB</i>
CONTOUR INTERVAL 2.5 FT	TRACED BY <i>BB</i>
5 SHEETS NO 4	CHECKED BY <i>BB</i>

MAP FILE M22420

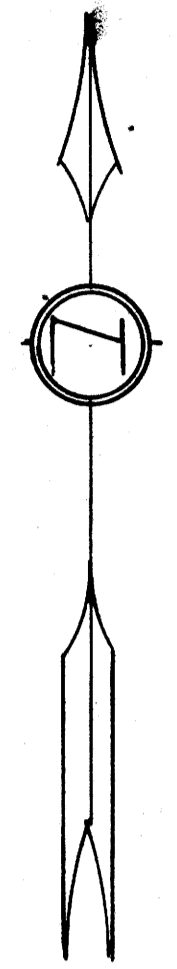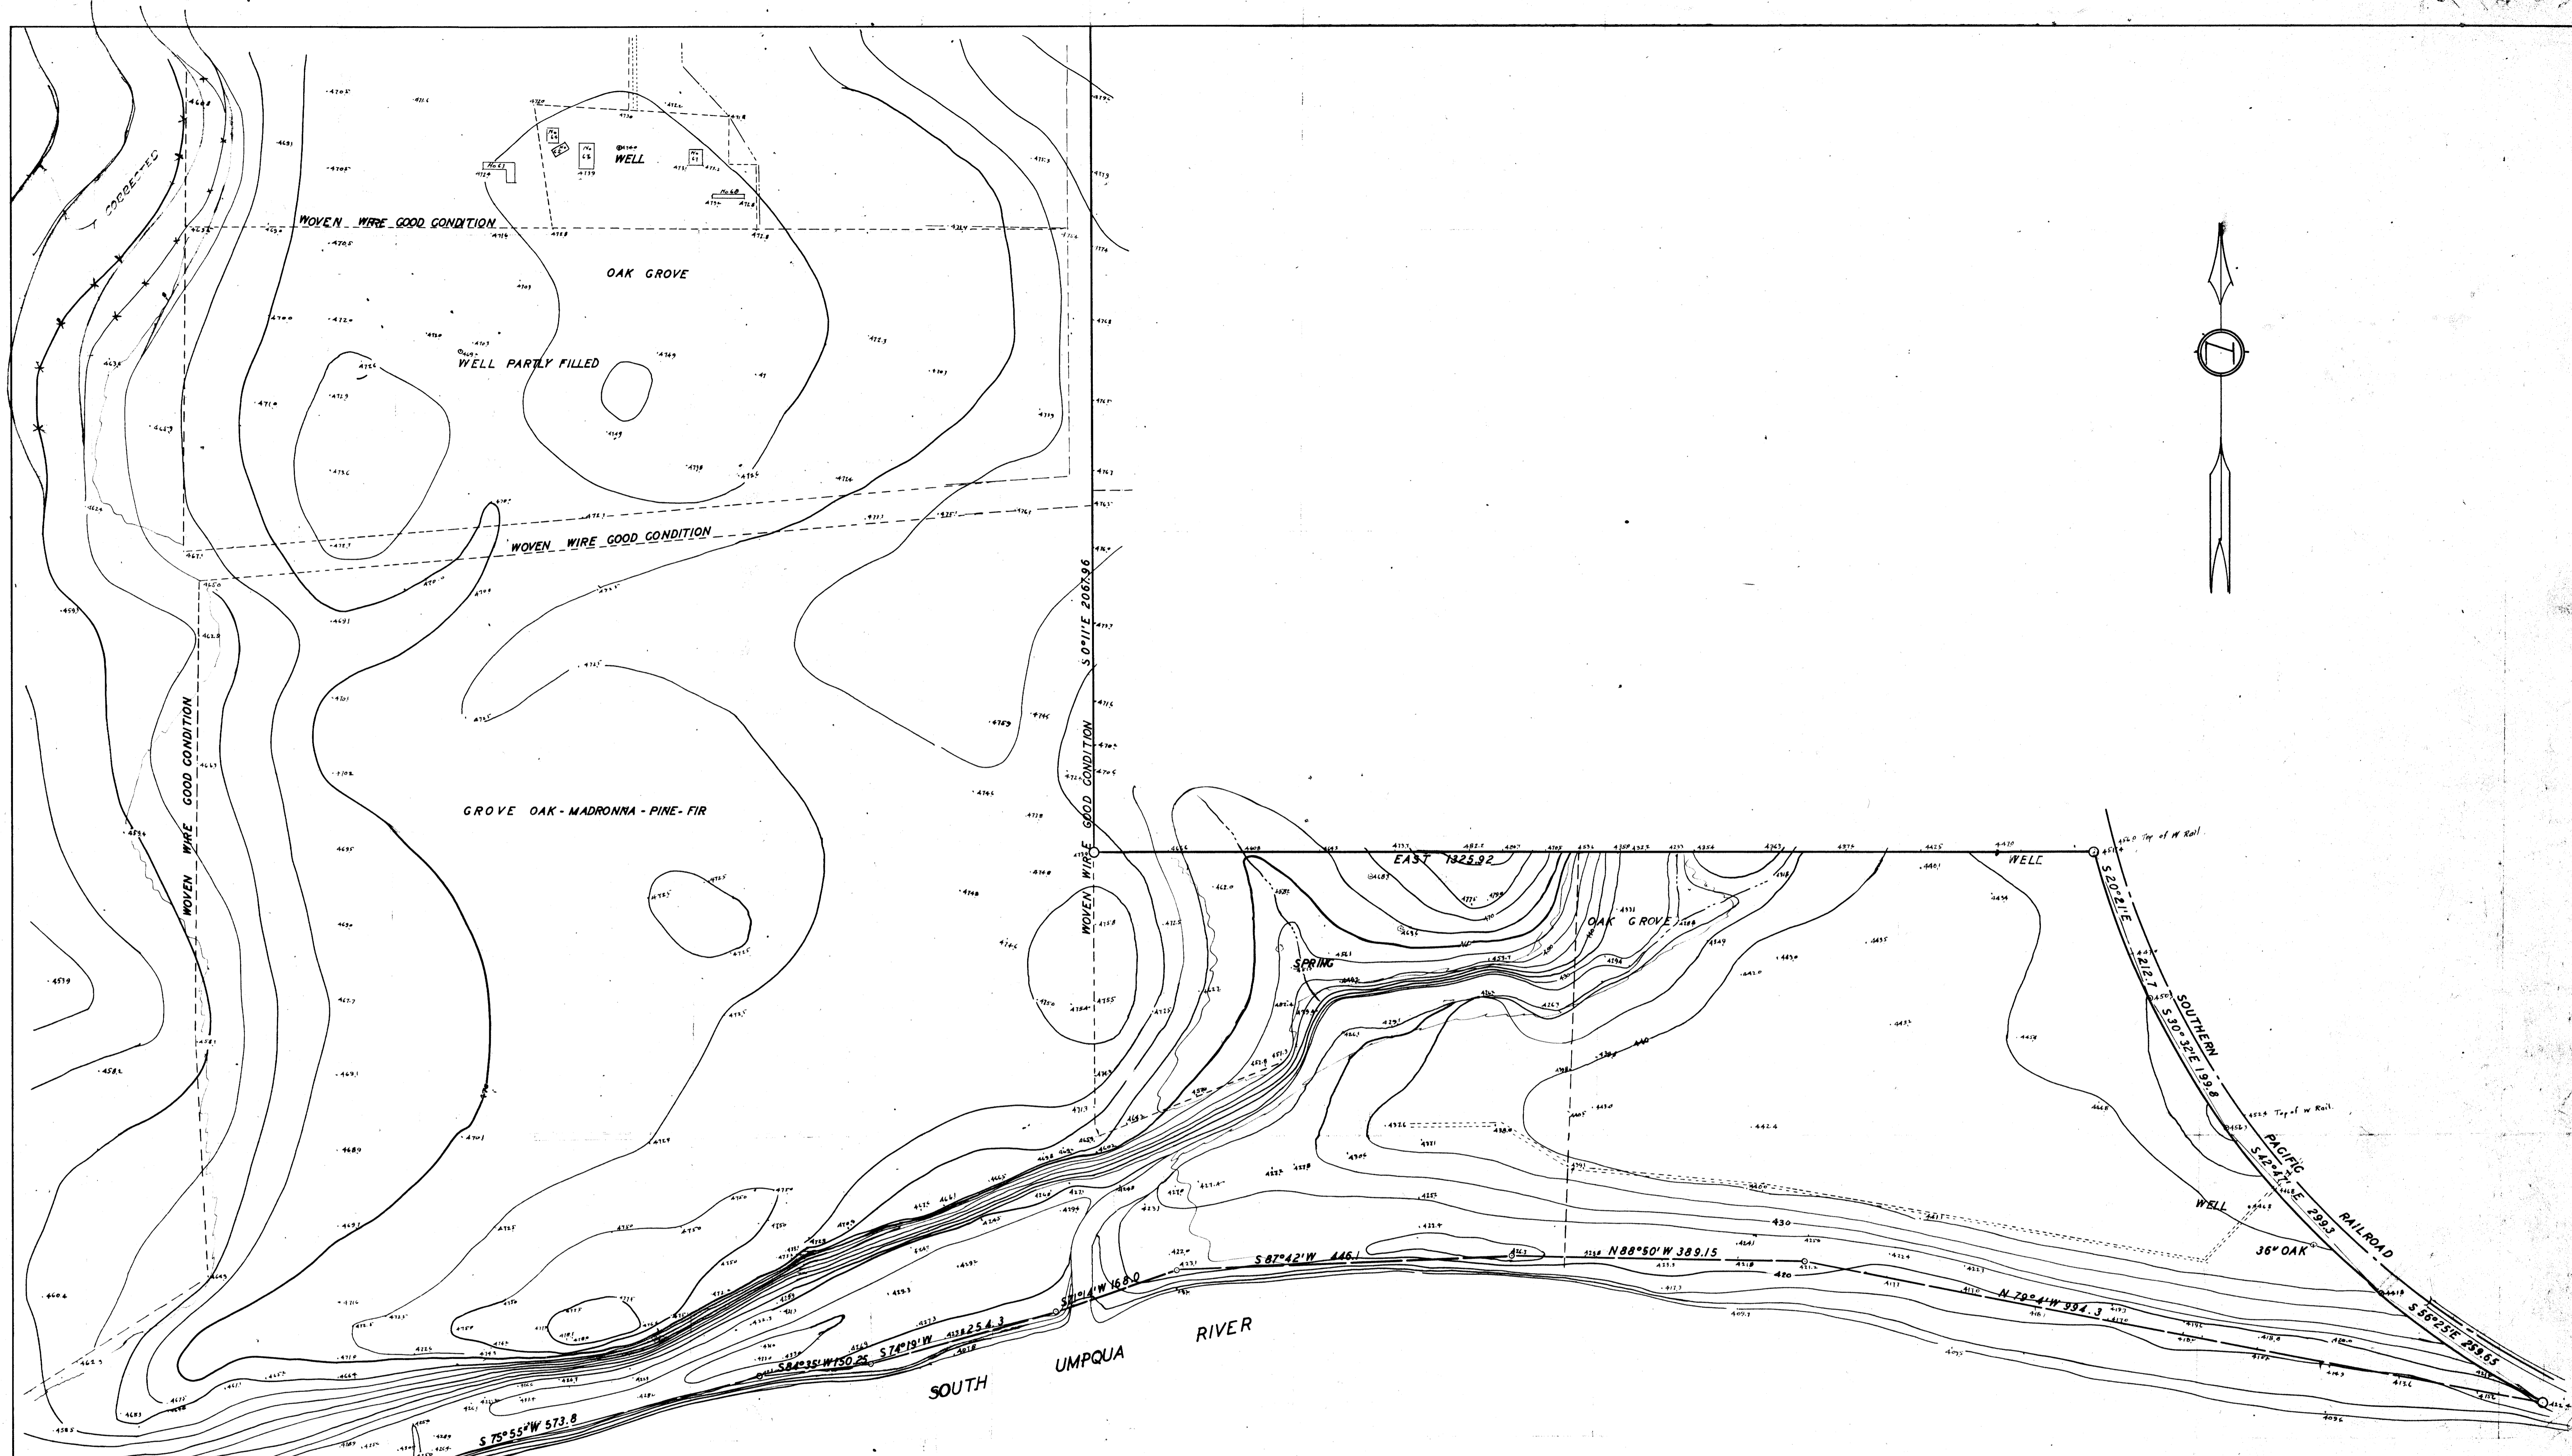

BEN. B. IRVING
 REGISTERED CIVIL ENGINEER
 ROSEBURG OREGON

U.S. VETERANS ADMINISTRATION
 NATIONAL SOLDIERS HOME
 ROSEBURG OREGON
 DECEMBER 1931

SCALE 1 IN 100 FT	DRAWN BY BBI
CONTOUR INTERVAL 2.5 & 5.0 FT	TRACED BY BBI
5 SHEETS NO 5	CHECKED BY R.I.L.

COUNTY SURVEYORS FILE DRAWING
 DO NOT REMOVE FROM OFFICE

MAP FILE M22/43