


Note: Mr. Frear says he set hub at 1/4 Cor 17-16 on old blazed line by recorded distance from creek & road B.T.'s not found.

**COUNTY SURVEYORS FILE DATA
DO NOT REMOVE FROM OFFICE**


DAVE BUSENBARK PARK No 7.

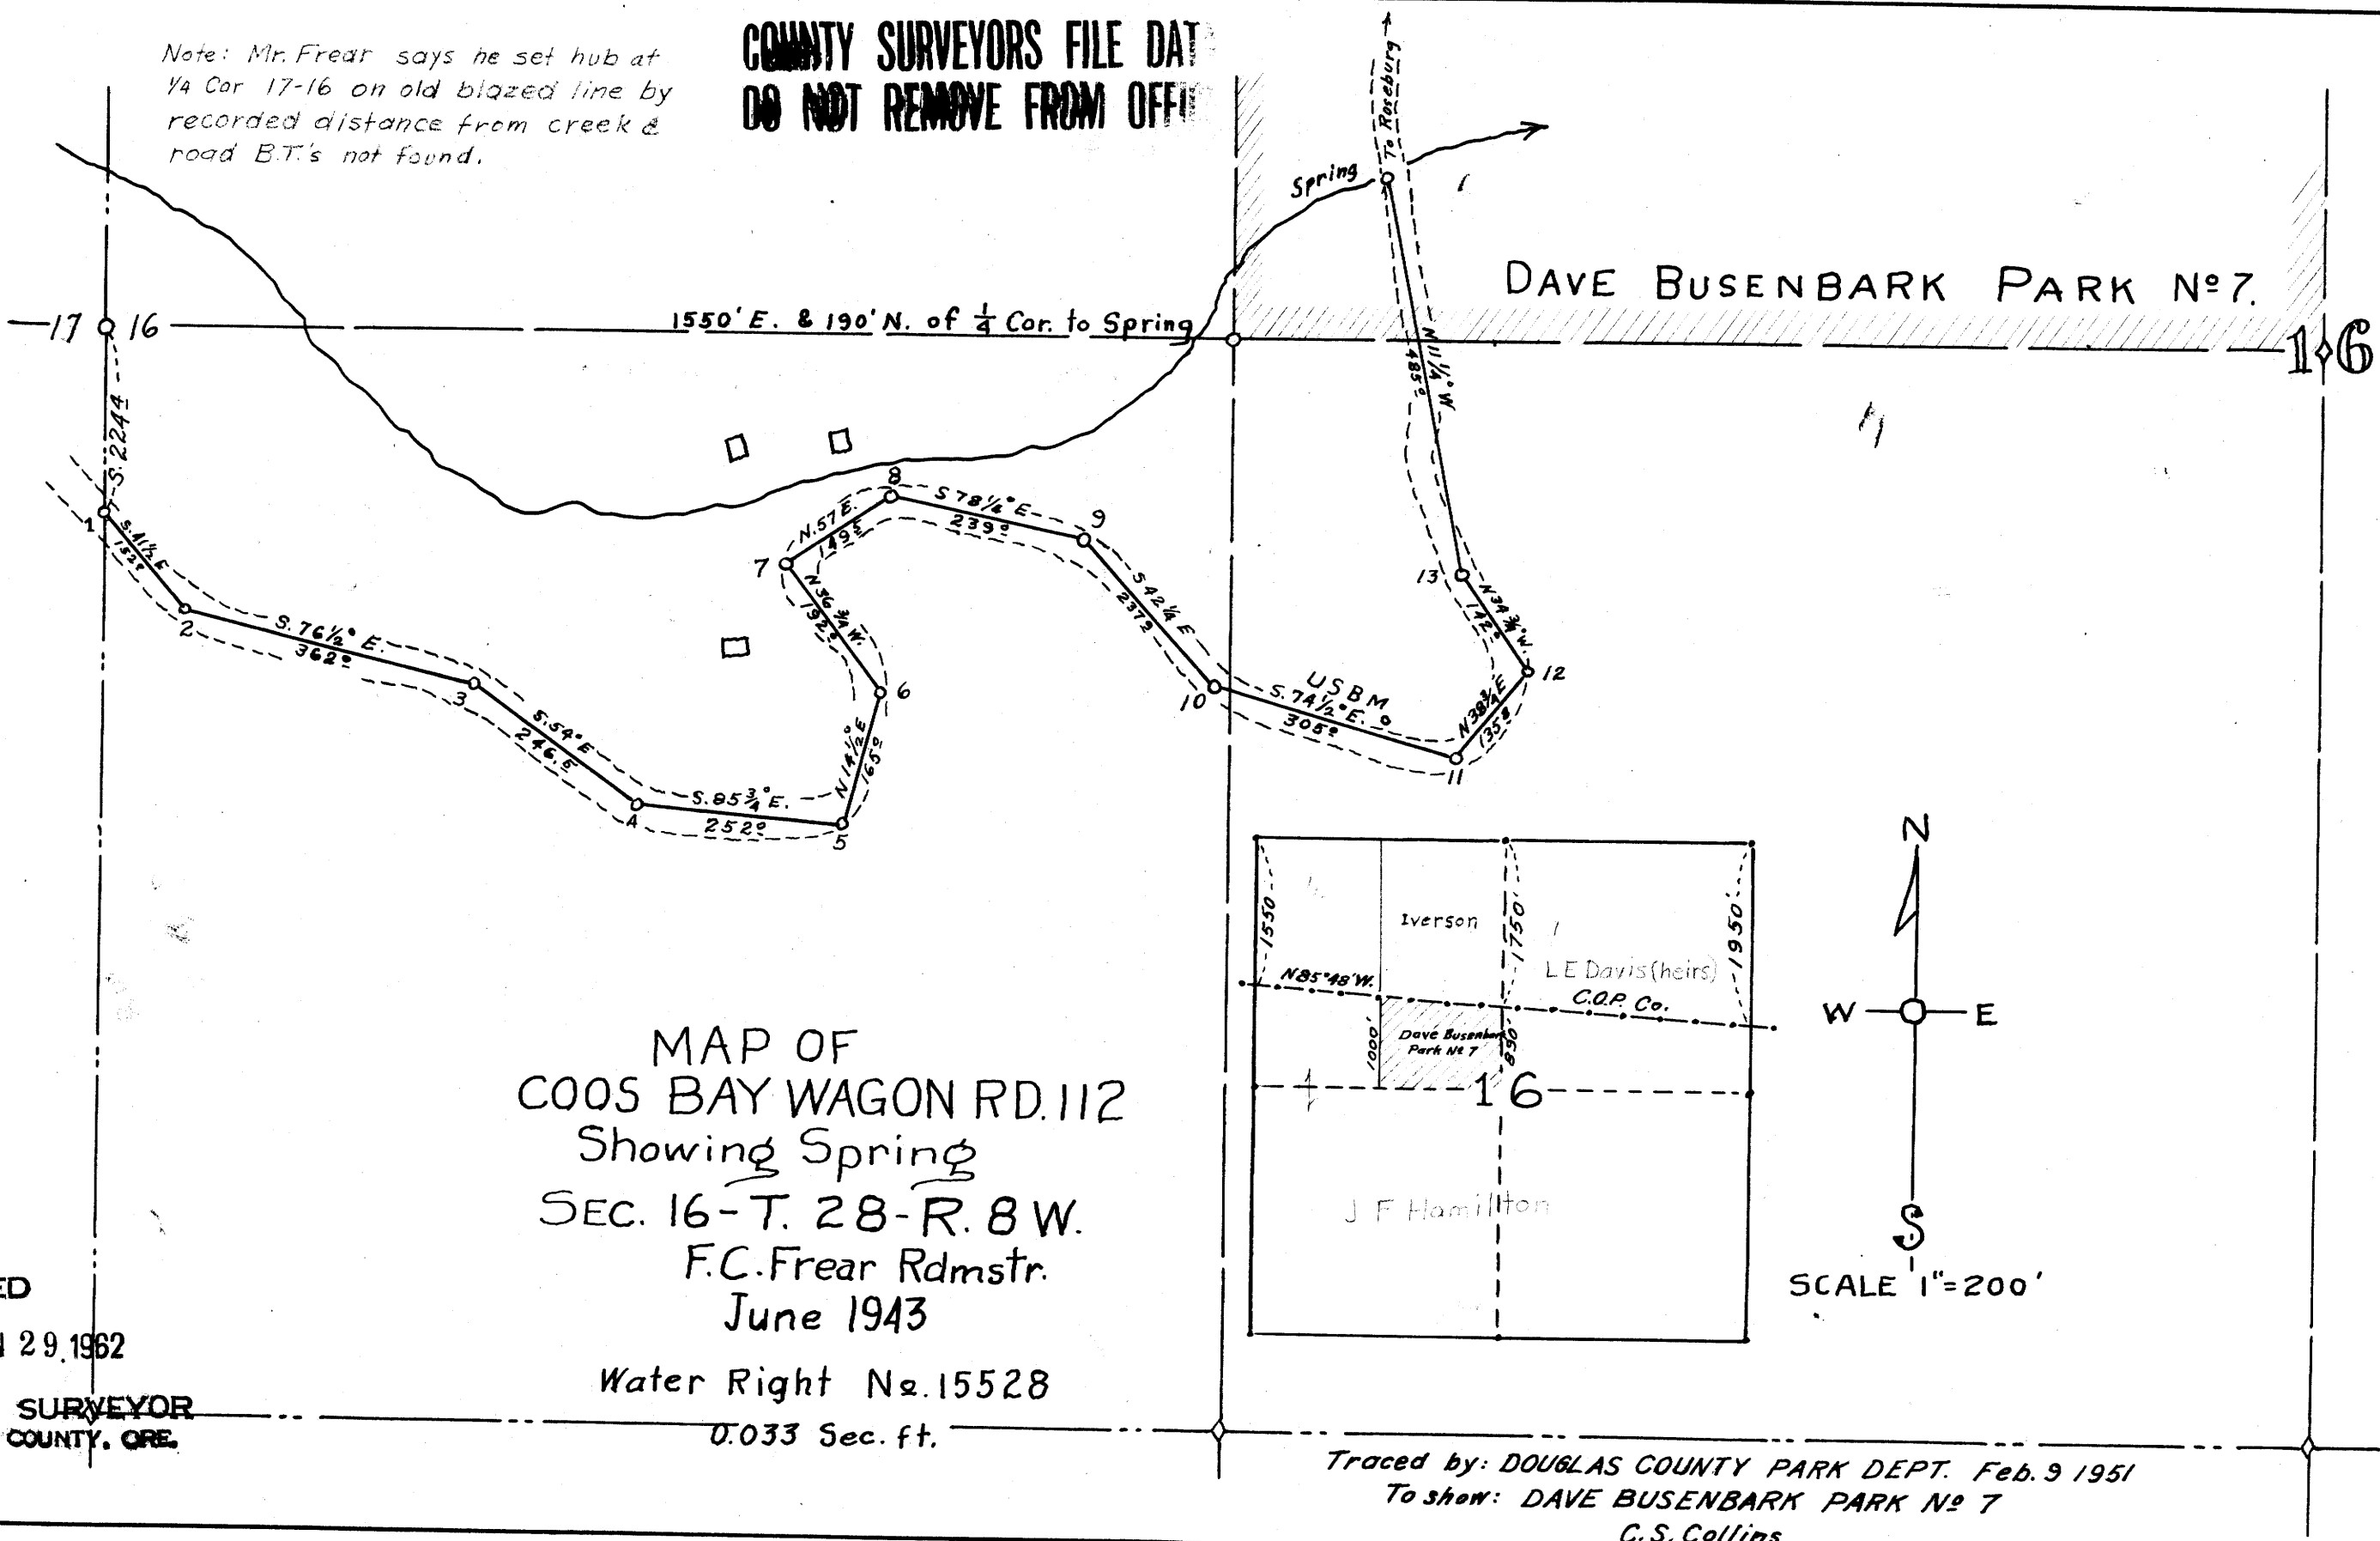

MAP OF
COOS BAY WAGON RD. 112
Showing Spring
SEC. 16-T. 28-R. 8 W.
F.C. Frear Rdmstr.
June 1943

Water Right No. 15528

0.033 Sec. ft.

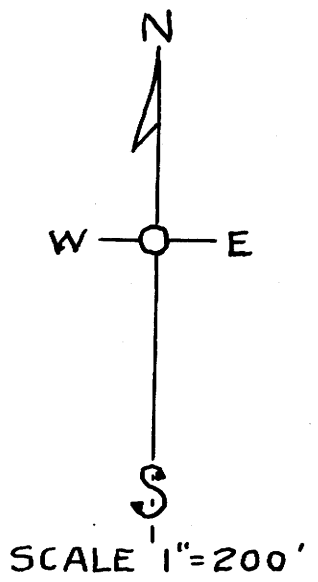

Traced by: DOUGLAS COUNTY PARK DEPT. Feb. 9 1951
To show: DAVE BUSENBARK PARK No 7
C.S. Collins

FILED
RECEIVED
JAN 29 1962
COUNTY SURVEYOR
DOUGLAS COUNTY, ORE.

30.15A ?

MAP FILE M.237-4