



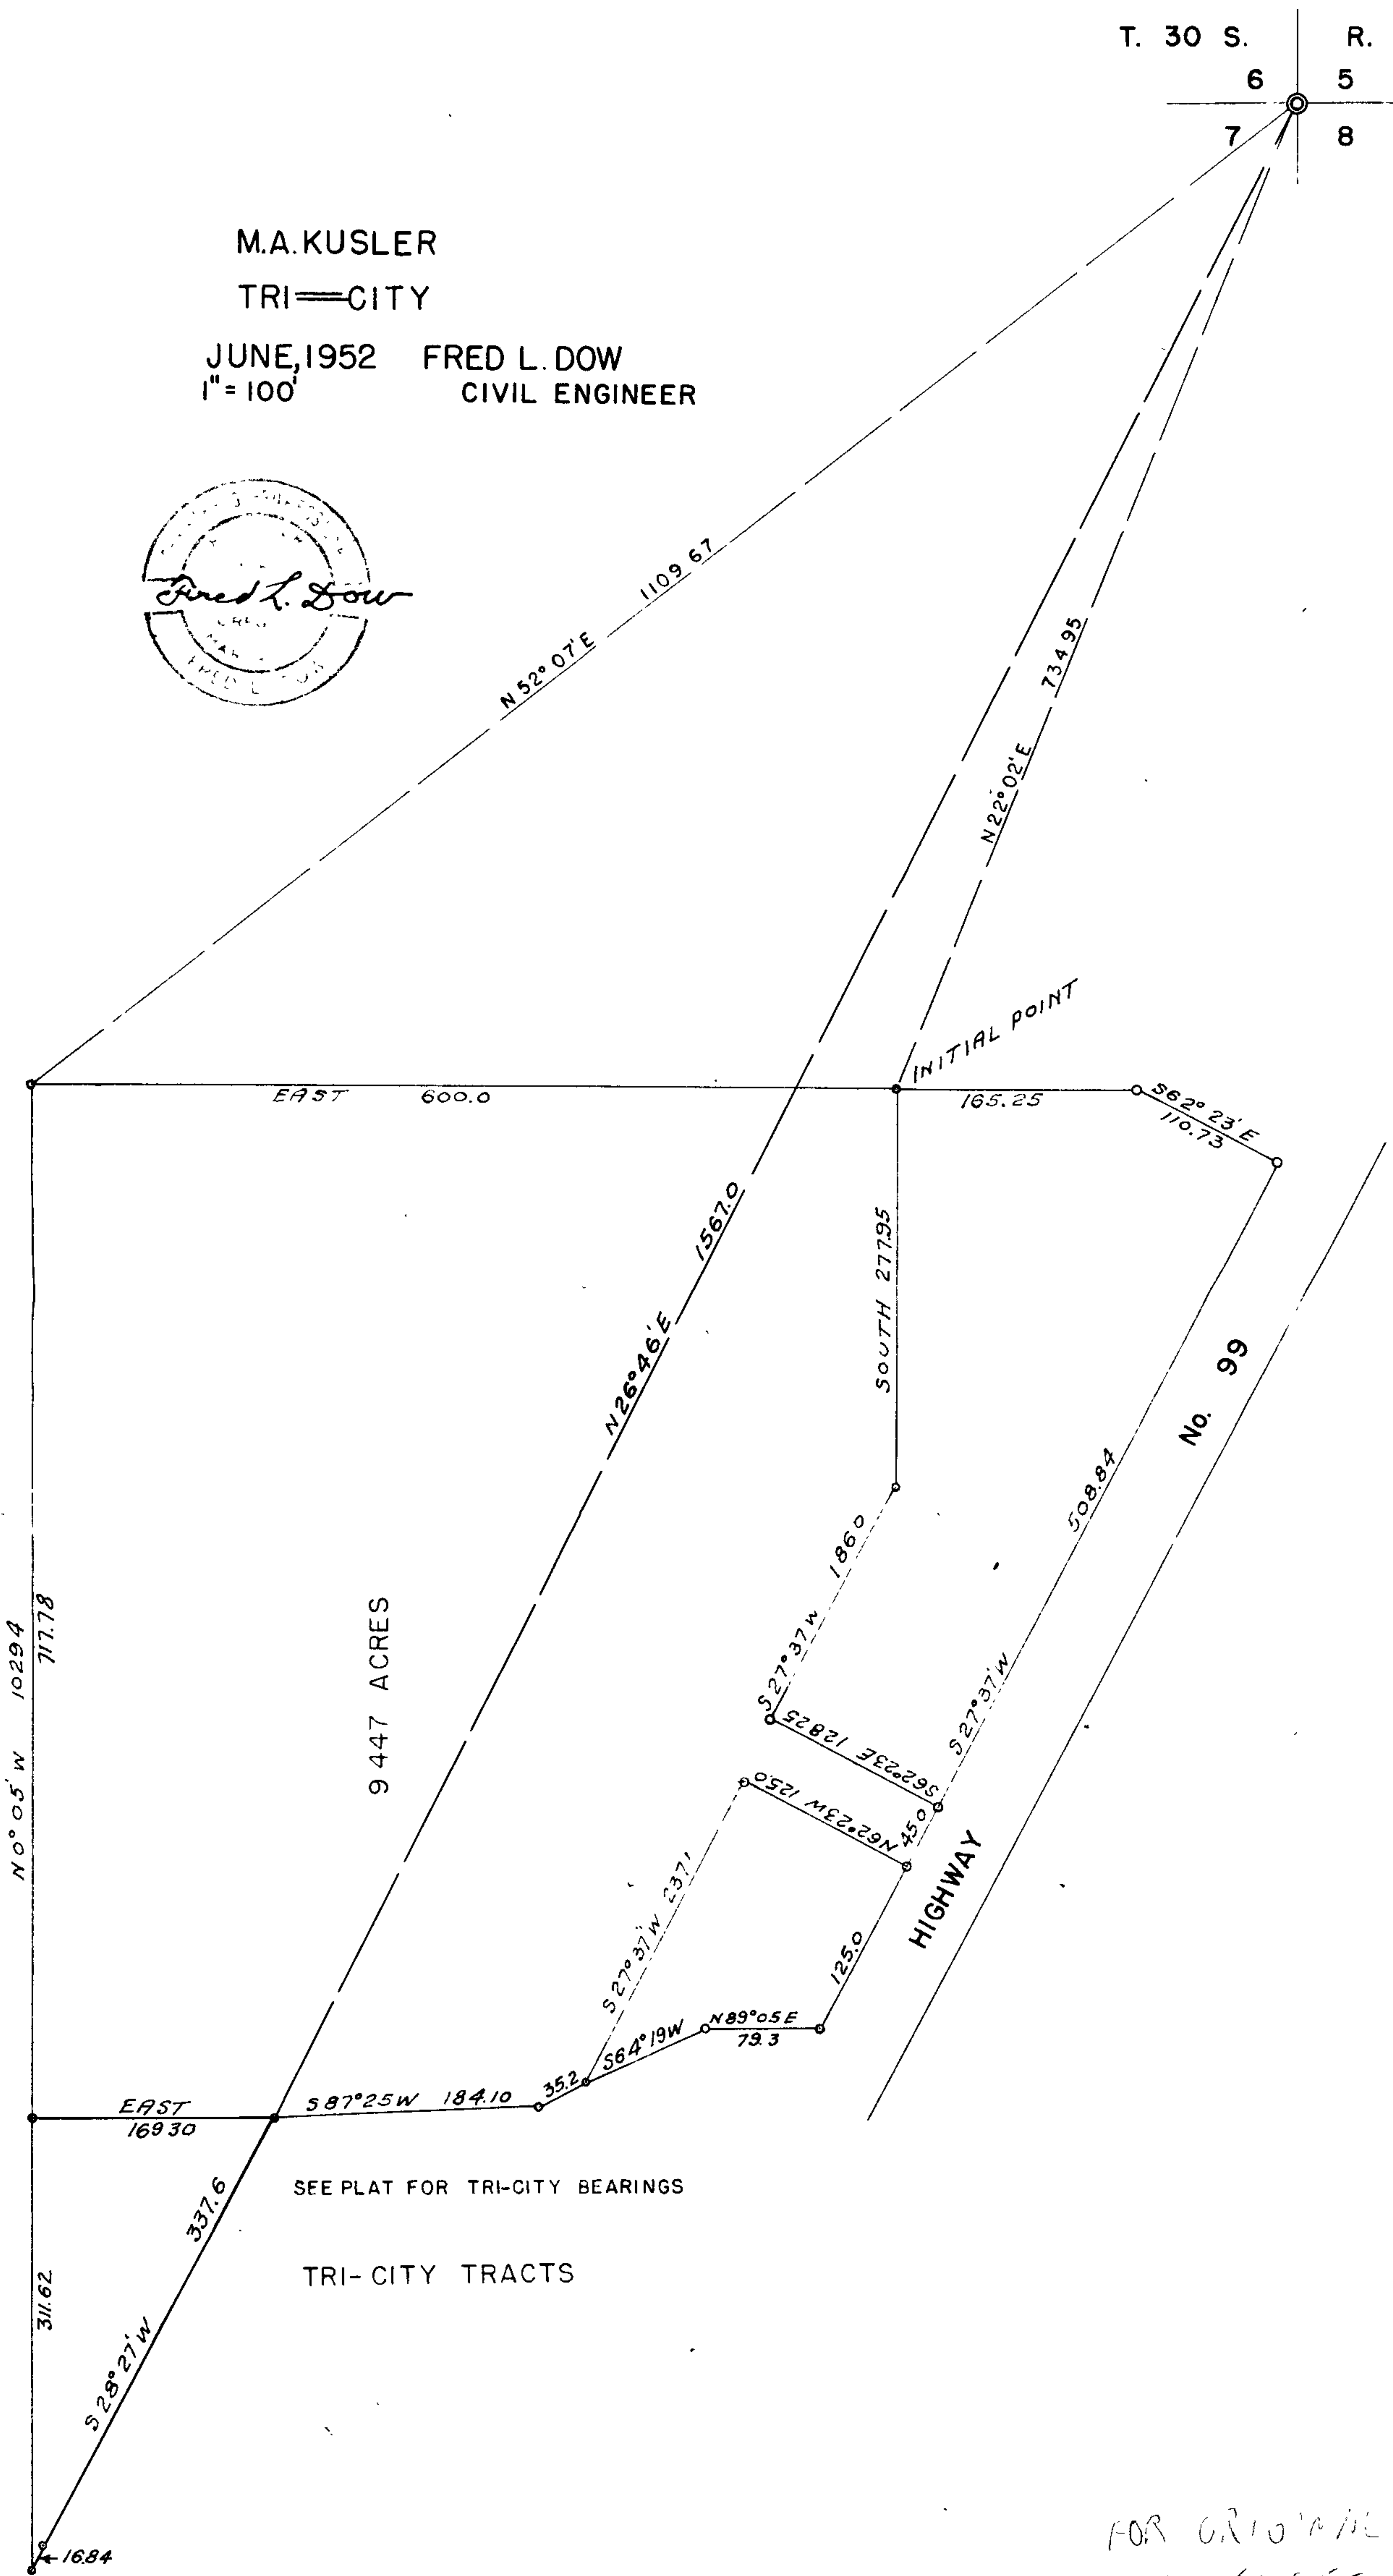

T. 30 S. R. 5 W.  
 6 5  
 7 8

M.A. KUSLER  
 TRI-CITY

JUNE, 1952 FRED L. DOW  
 1" = 100' CIVIL ENGINEER

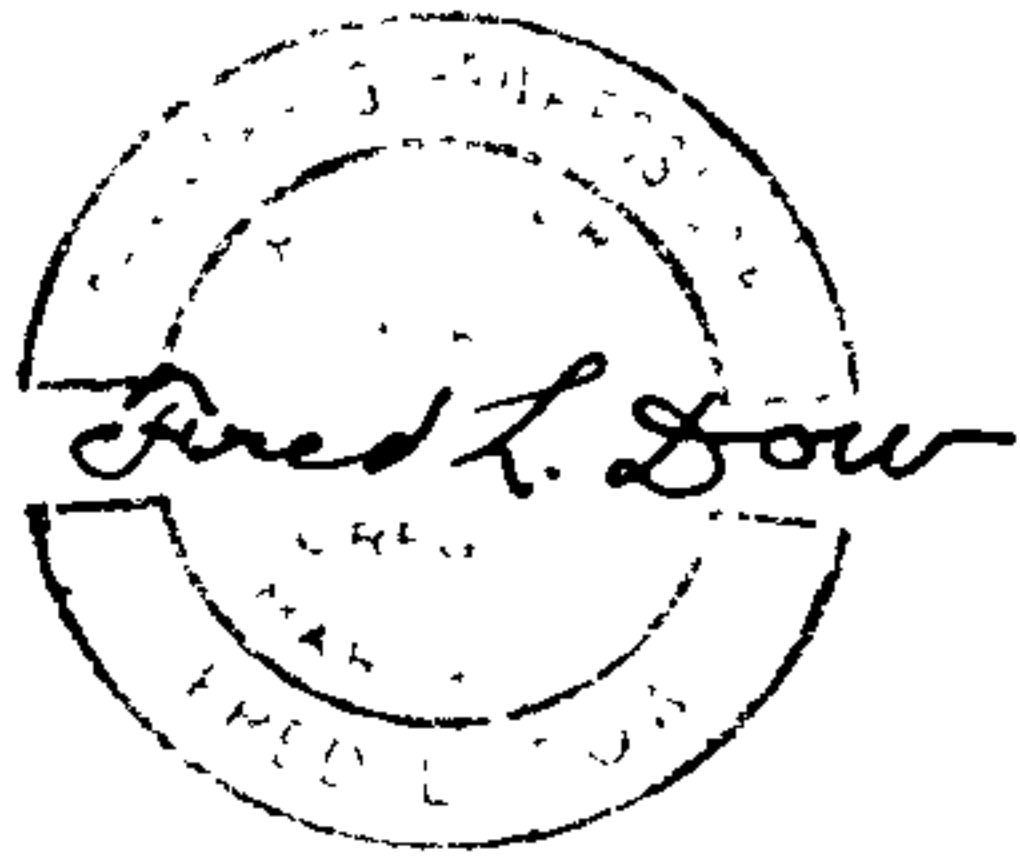

SEE PLAT FOR TRI-CITY BEARINGS

TRI-CITY TRACTS

FOR ORIGINAL  
 RECORD SEE  
 M 9-15

C. S. File No. 50/67