


COUNTY SURVEYORS FILE DATA
DO NOT REMOVE FROM OFFICE

SURVEY FOR LEASE DESCRIPTION IN SEC. 28, T 23 S, R 58 W. W. M. DOUGLAS COUNTY, OREGON

FOR - D. M. WEBB APRIL 1965
ENG'R. - W. S. BARNES SCALE 1" = 40'

MAP FILE M. 29. T. 47

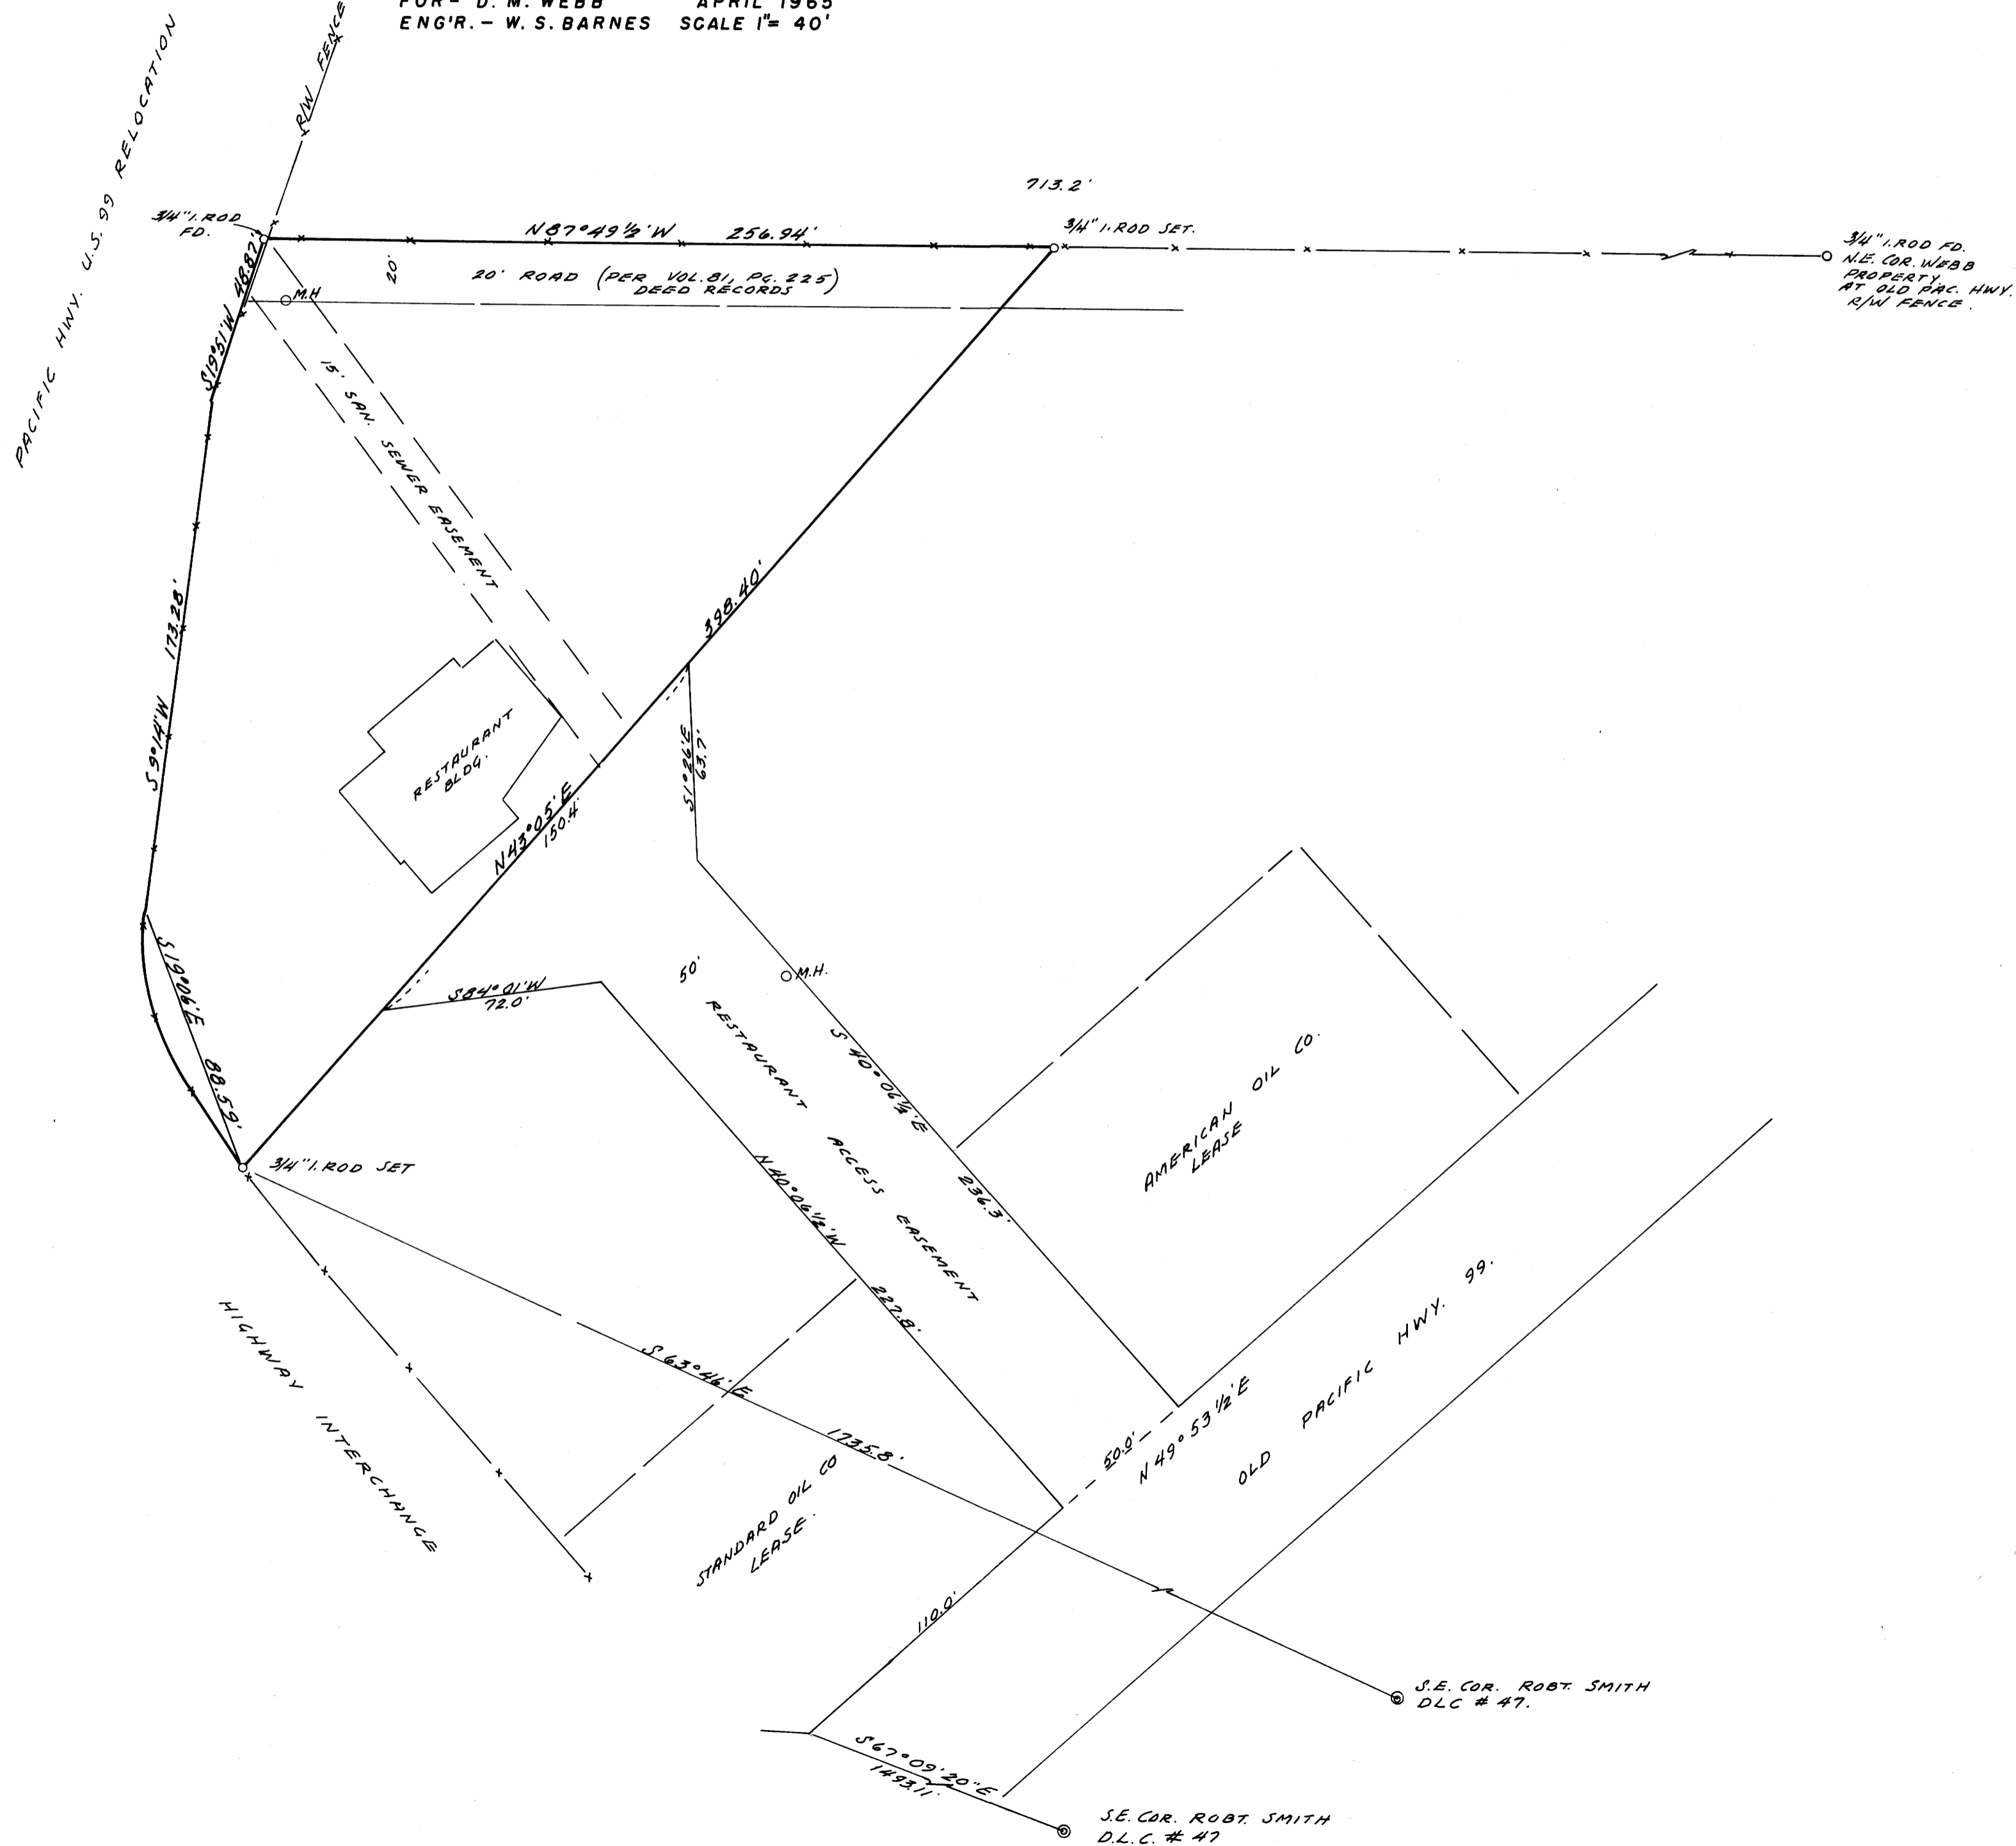

BEARING BASE - OREGON COORDINATE SYSTEM, SOUTH ZONE N 49° 53 1/2' E FOR OLD PAC. HWY. 99.

FILED *LL*
RECEIVED
APR 20 1965
COUNTY SURVEYOR
DOUGLAS COUNTY, ORE.



S.E. COR. ROBT SMITH
D.L.C. # 47.

S.E. COR. ROBT SMITH
D.L.C. # 47

4822