
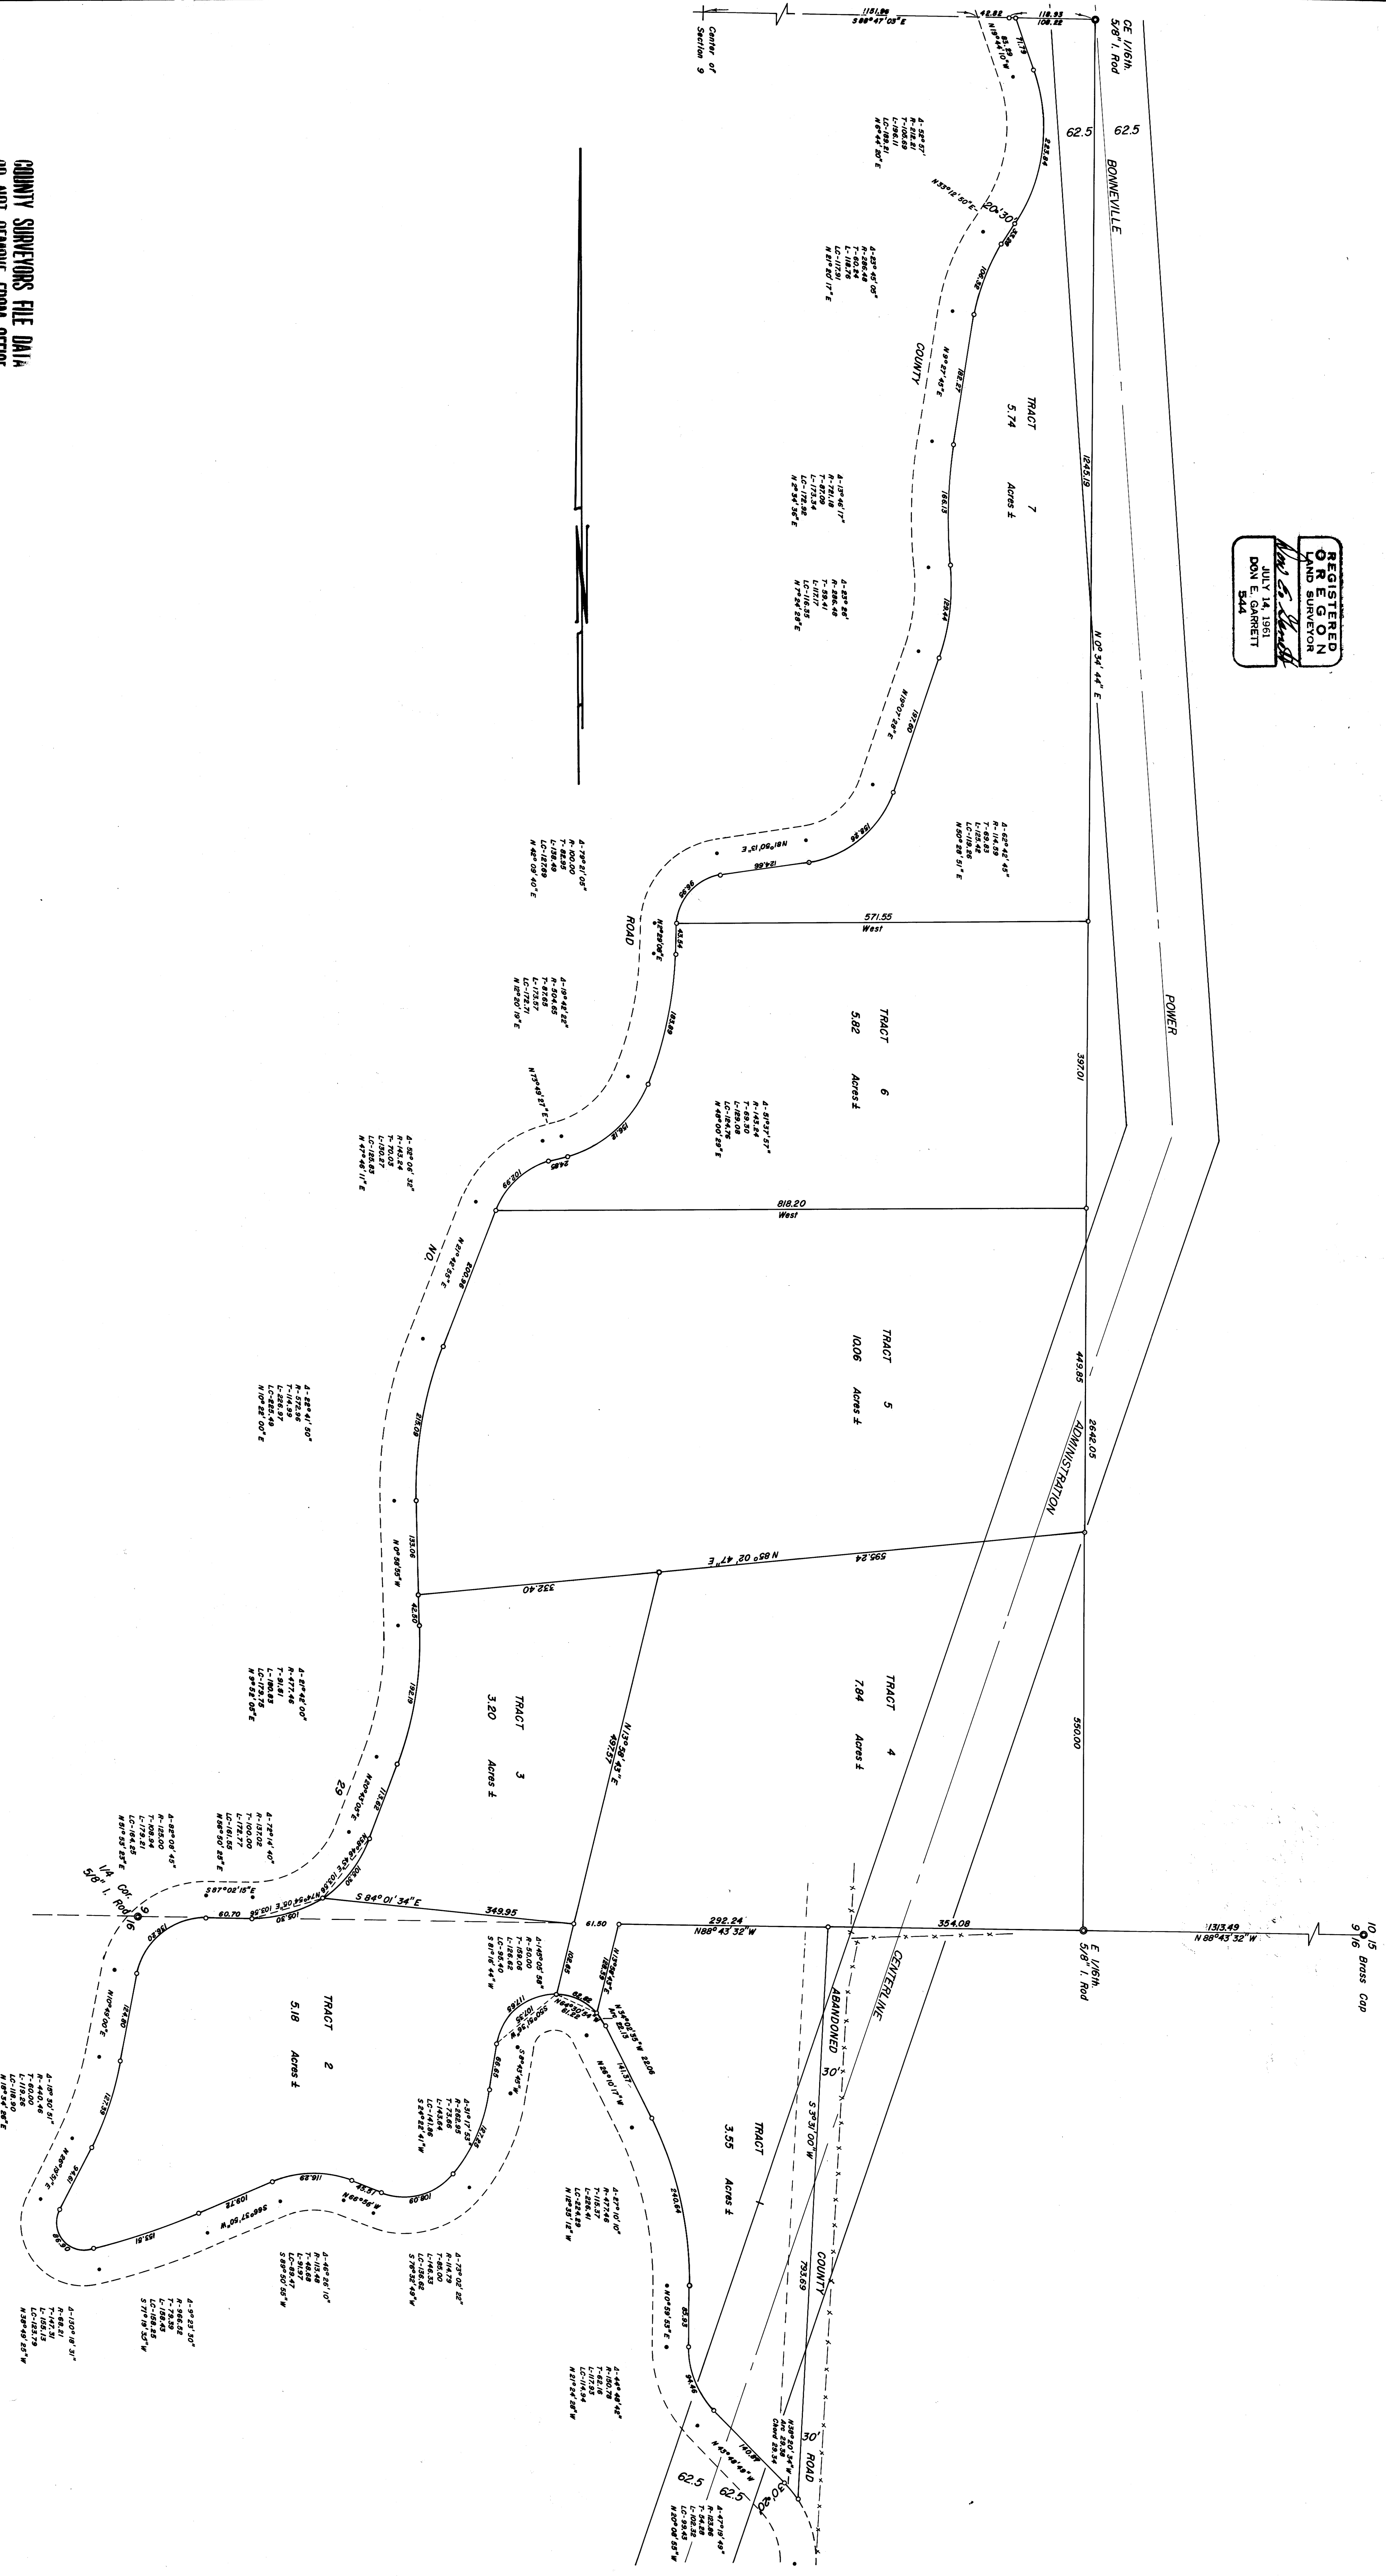


# SURVEY IN SECTIONS 9 & 16, T24S, R5W, W.M.

## SURVEYED FOR A. J. STANDLEY BY DON E. GARRETT

### APRIL 1970

Bearings are based on a solar observation taken March 30, 1970.  
All curve data shown is camberline data.  
No centerline points established.  
See "S&P" for details.  
For subdivision of Section 9 see M39-47.

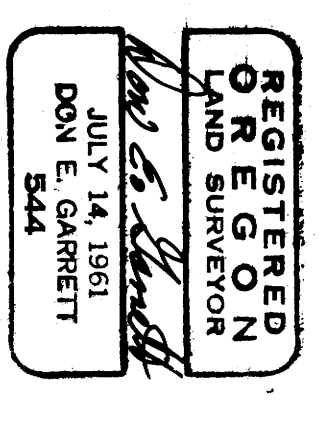

COUNTY SURVEYORS FILE DATA  
DO NOT REMOVE FROM OFFICE