


COUNTY SURVEYORS FILE DATA
DO NOT REMOVE FROM OFFICE

FILED
RECEIVED

JUL 29 1970

COUNTY SURVEYOR
DOUGLAS COUNTY, ORE


Block 4 BROADMOOR

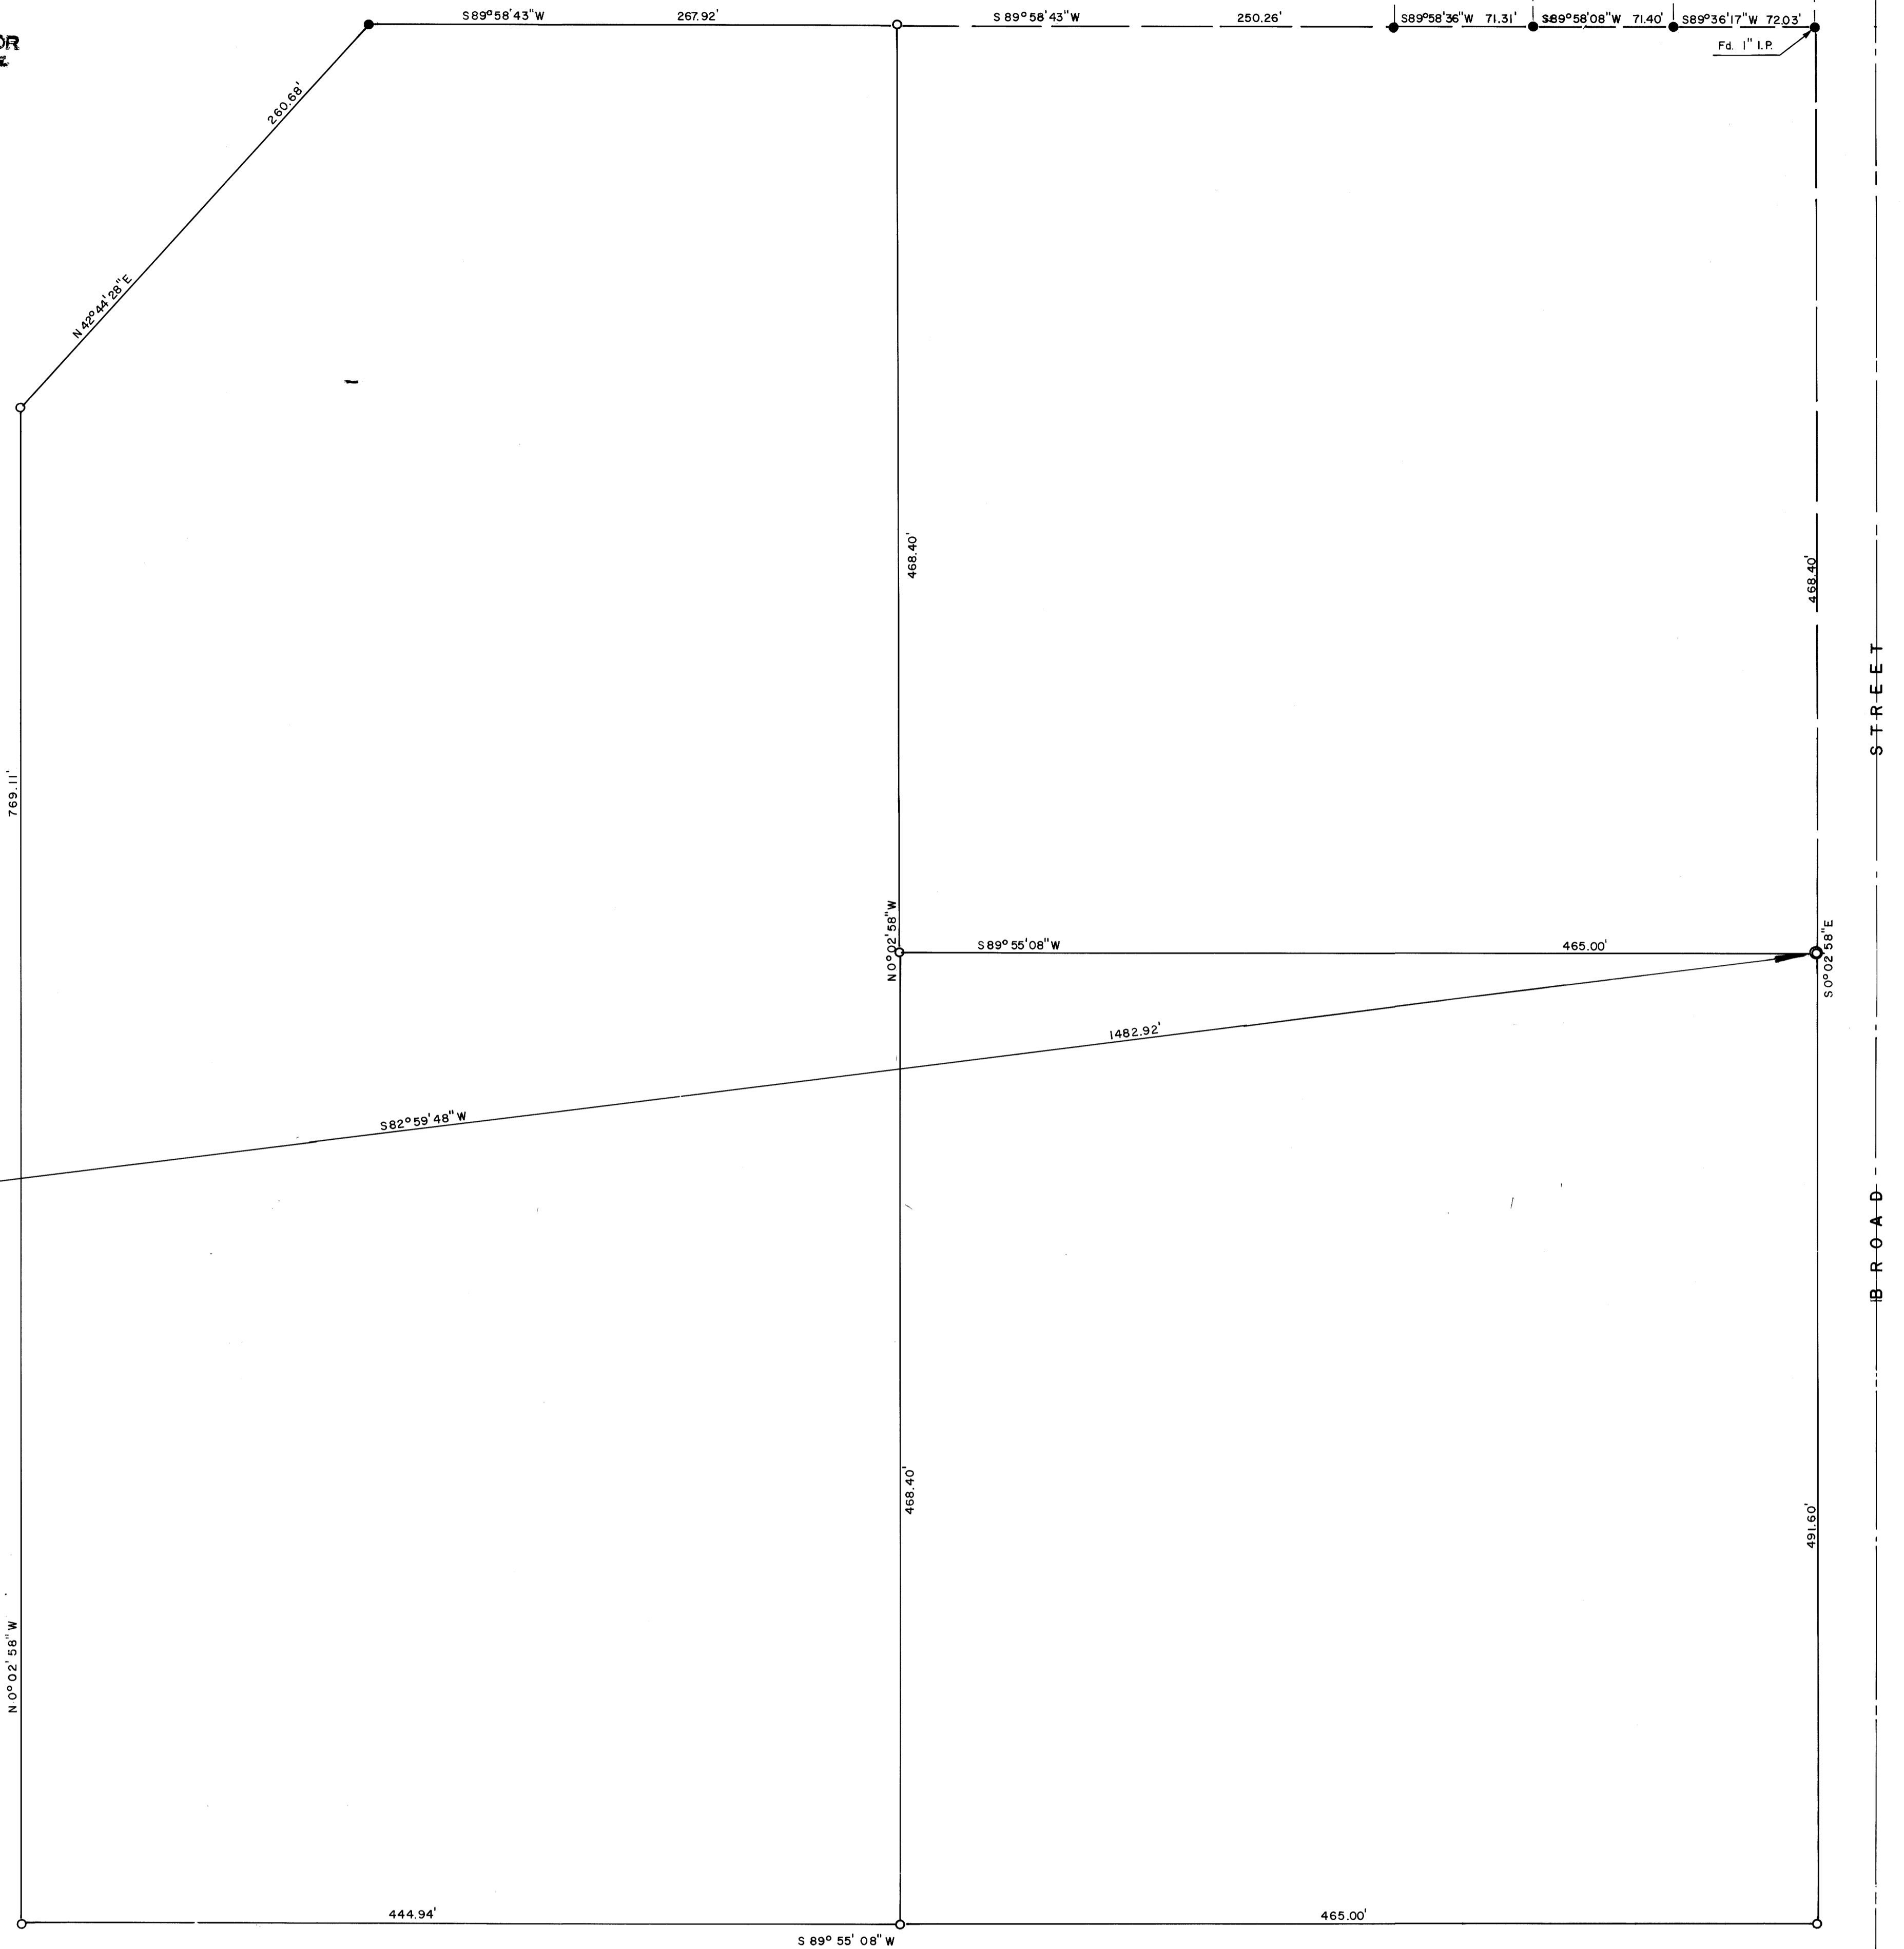

2 1
11 12
T27S R6W

- Found 1/2" iron rod or as noted.
 - Set 5/8" iron rod.
 - 2" iron pipe - Point of Beginning.
- Bearings based on Solar Observation.

A Portion of Sections 1 & 12 and Joseph Lane D.L.C. 61, T27S, R6W, W.M.

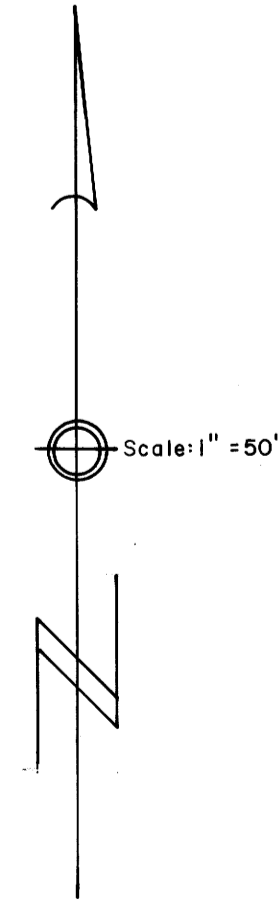

SEEK, INC.

Roseburg, Oregon
July 23, 1970
JM

REGISTERED
OREGON
LAND SURVEYOR

William C. Stilbs

OCT. 4, 1957
WILLIAM C. STILBS
482

COUNTY SURVEYORS FILE DATA
DO NOT REMOVE FROM OFFICE

M.33-80

M.33-80