


SW COR. WM. MCKINNEY D.L.C. N<sup>o</sup> 50  
STONE BT'S PRESENT

SE COR. WM. MCKINNEY D.L.C. N<sup>o</sup> 50



BEARINGS BASED ON  
SOLAR OBSERVATION  
• DENOTES 5/8" I.R. SET

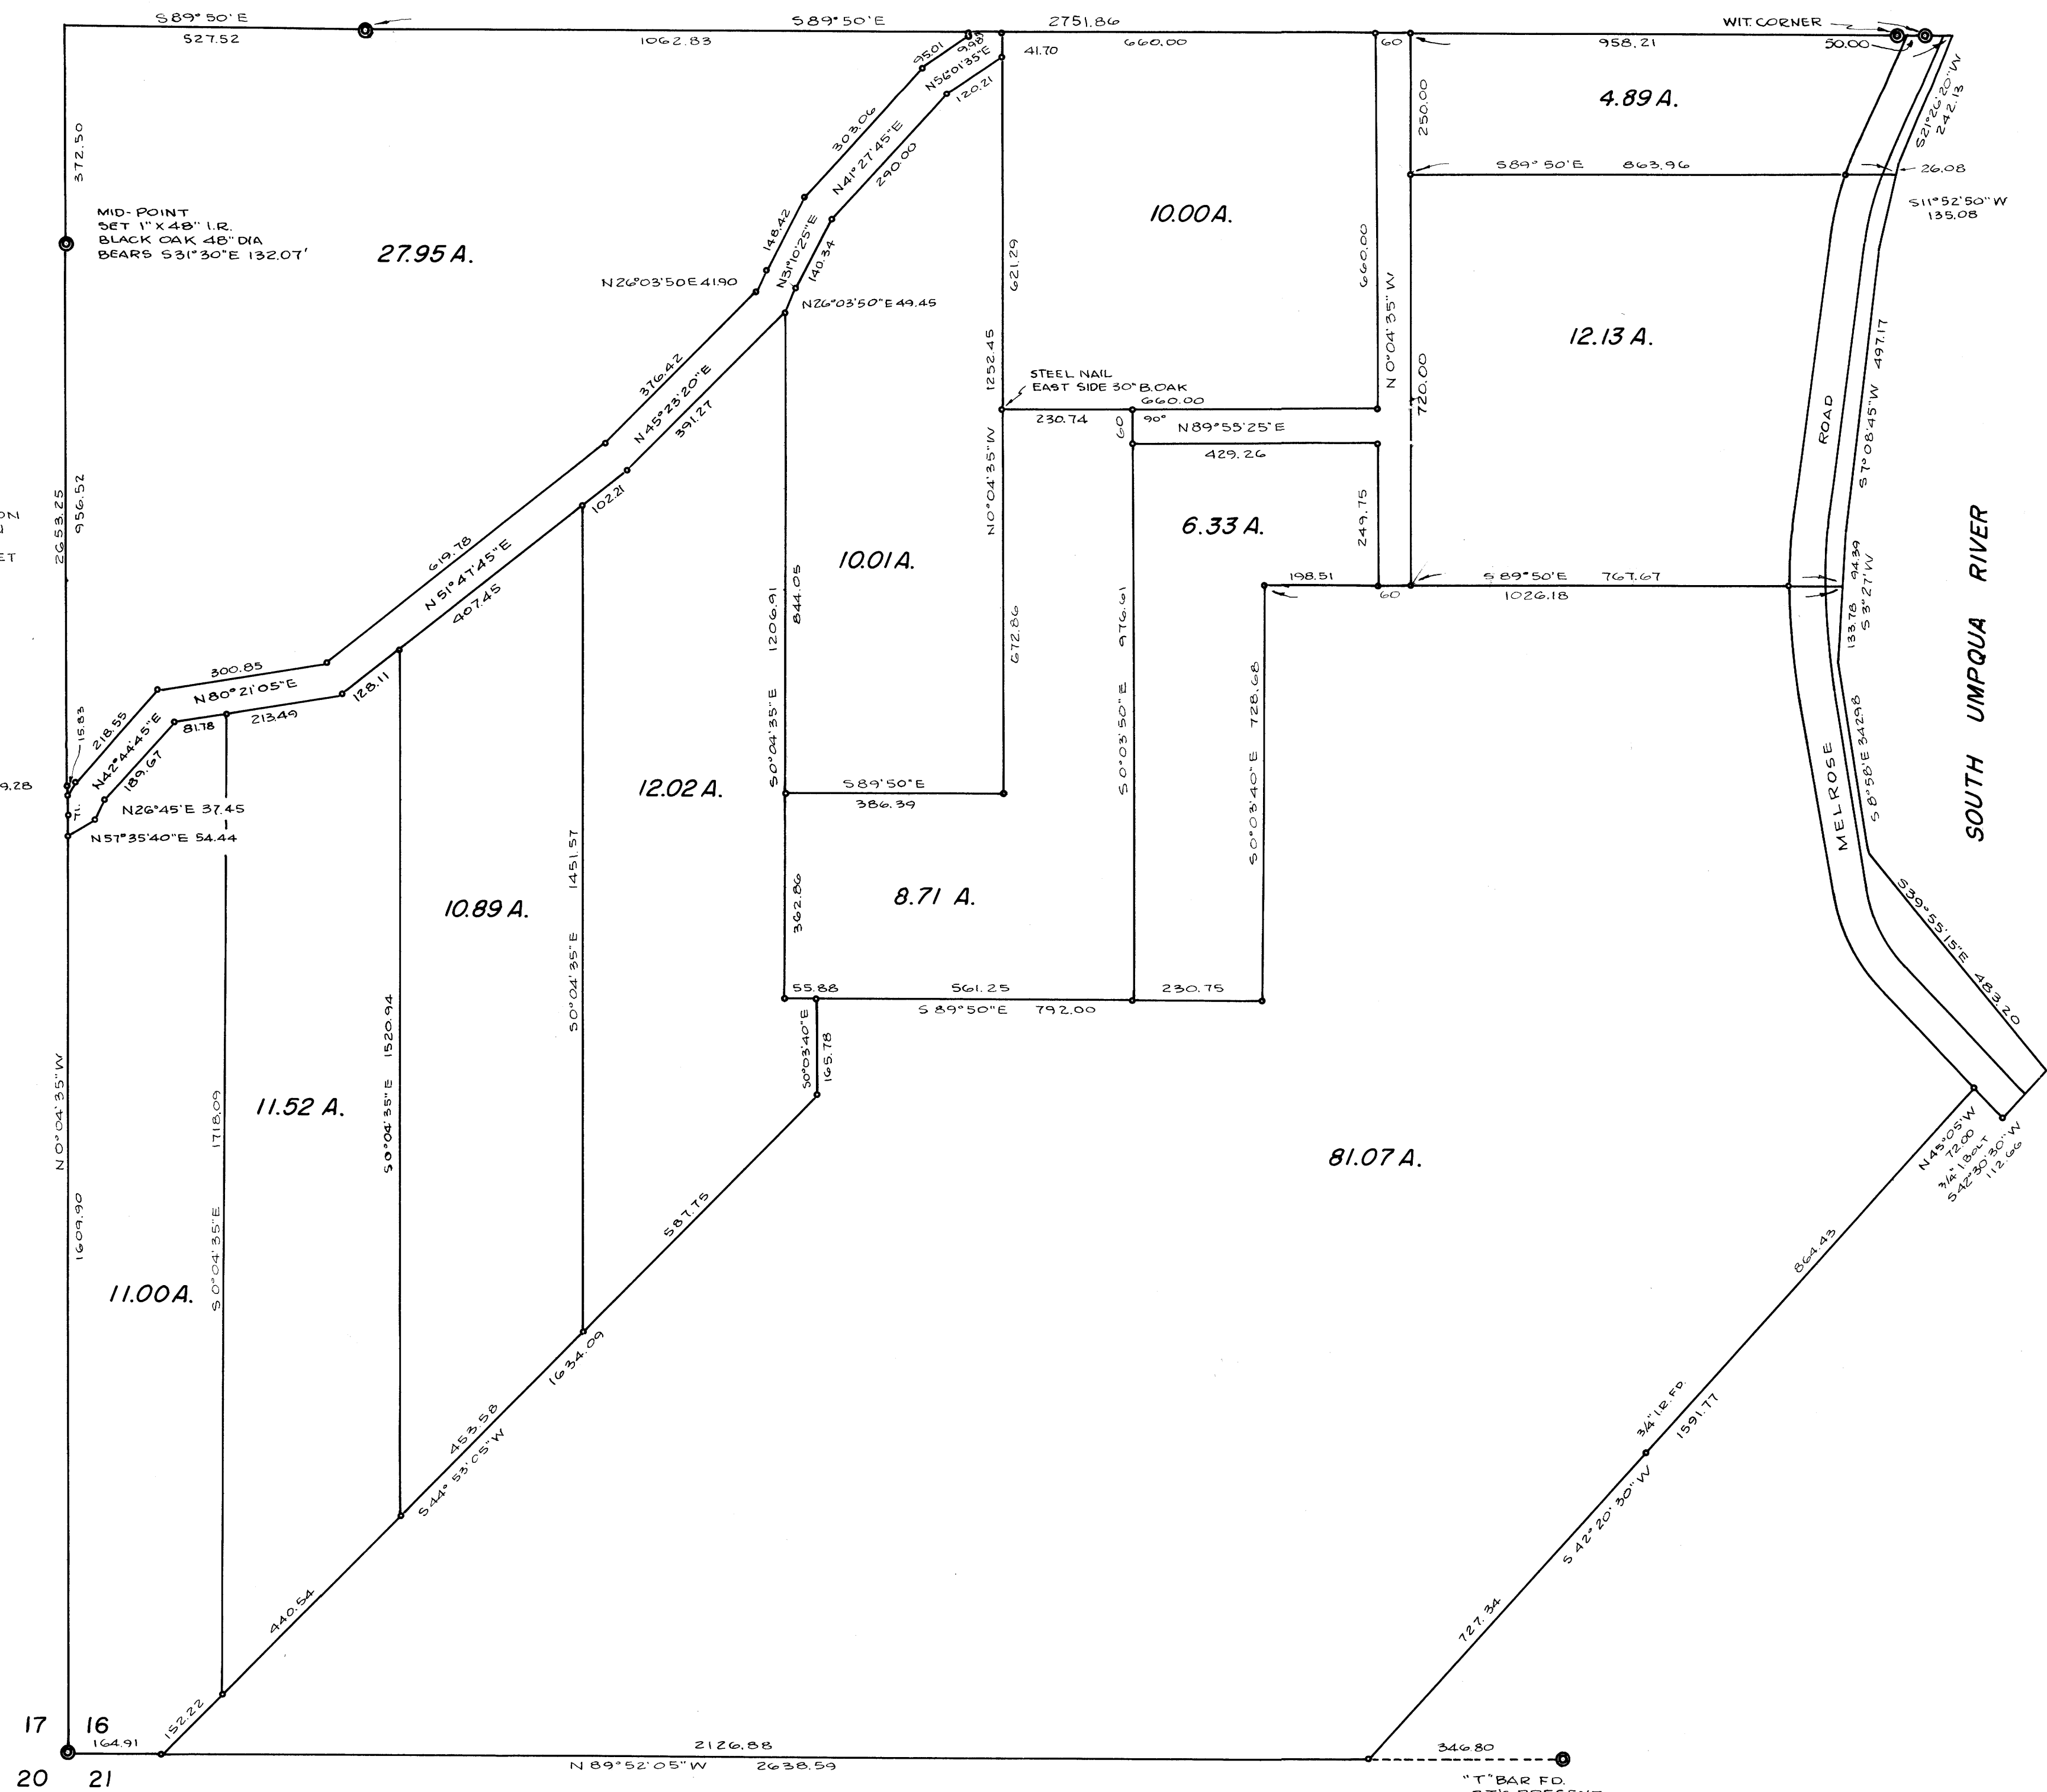

COUNTY SURVEYORS FILE DATA  
DO NOT REMOVE FROM OFFICE

SURVEY IN SECTION 16, T. 27 S., R. 6 W., W. M.  
SURVEYED FOR RAY GRAVES  
SURVEYED BY R. H. GEE  
JANUARY, 1967 SCALE 1" = 200'



RECEIVED  
JAN 8 1967  
COUNTY SURVEYOR  
DEPT. OF COUNTY, ORE.

FILE M 34-9-37