




FD 3/4" BAR

BASE BEARING

LLOYD & BLANCHE PAINE
VOL 133 - PAGE 285 # 75897

LOT 43

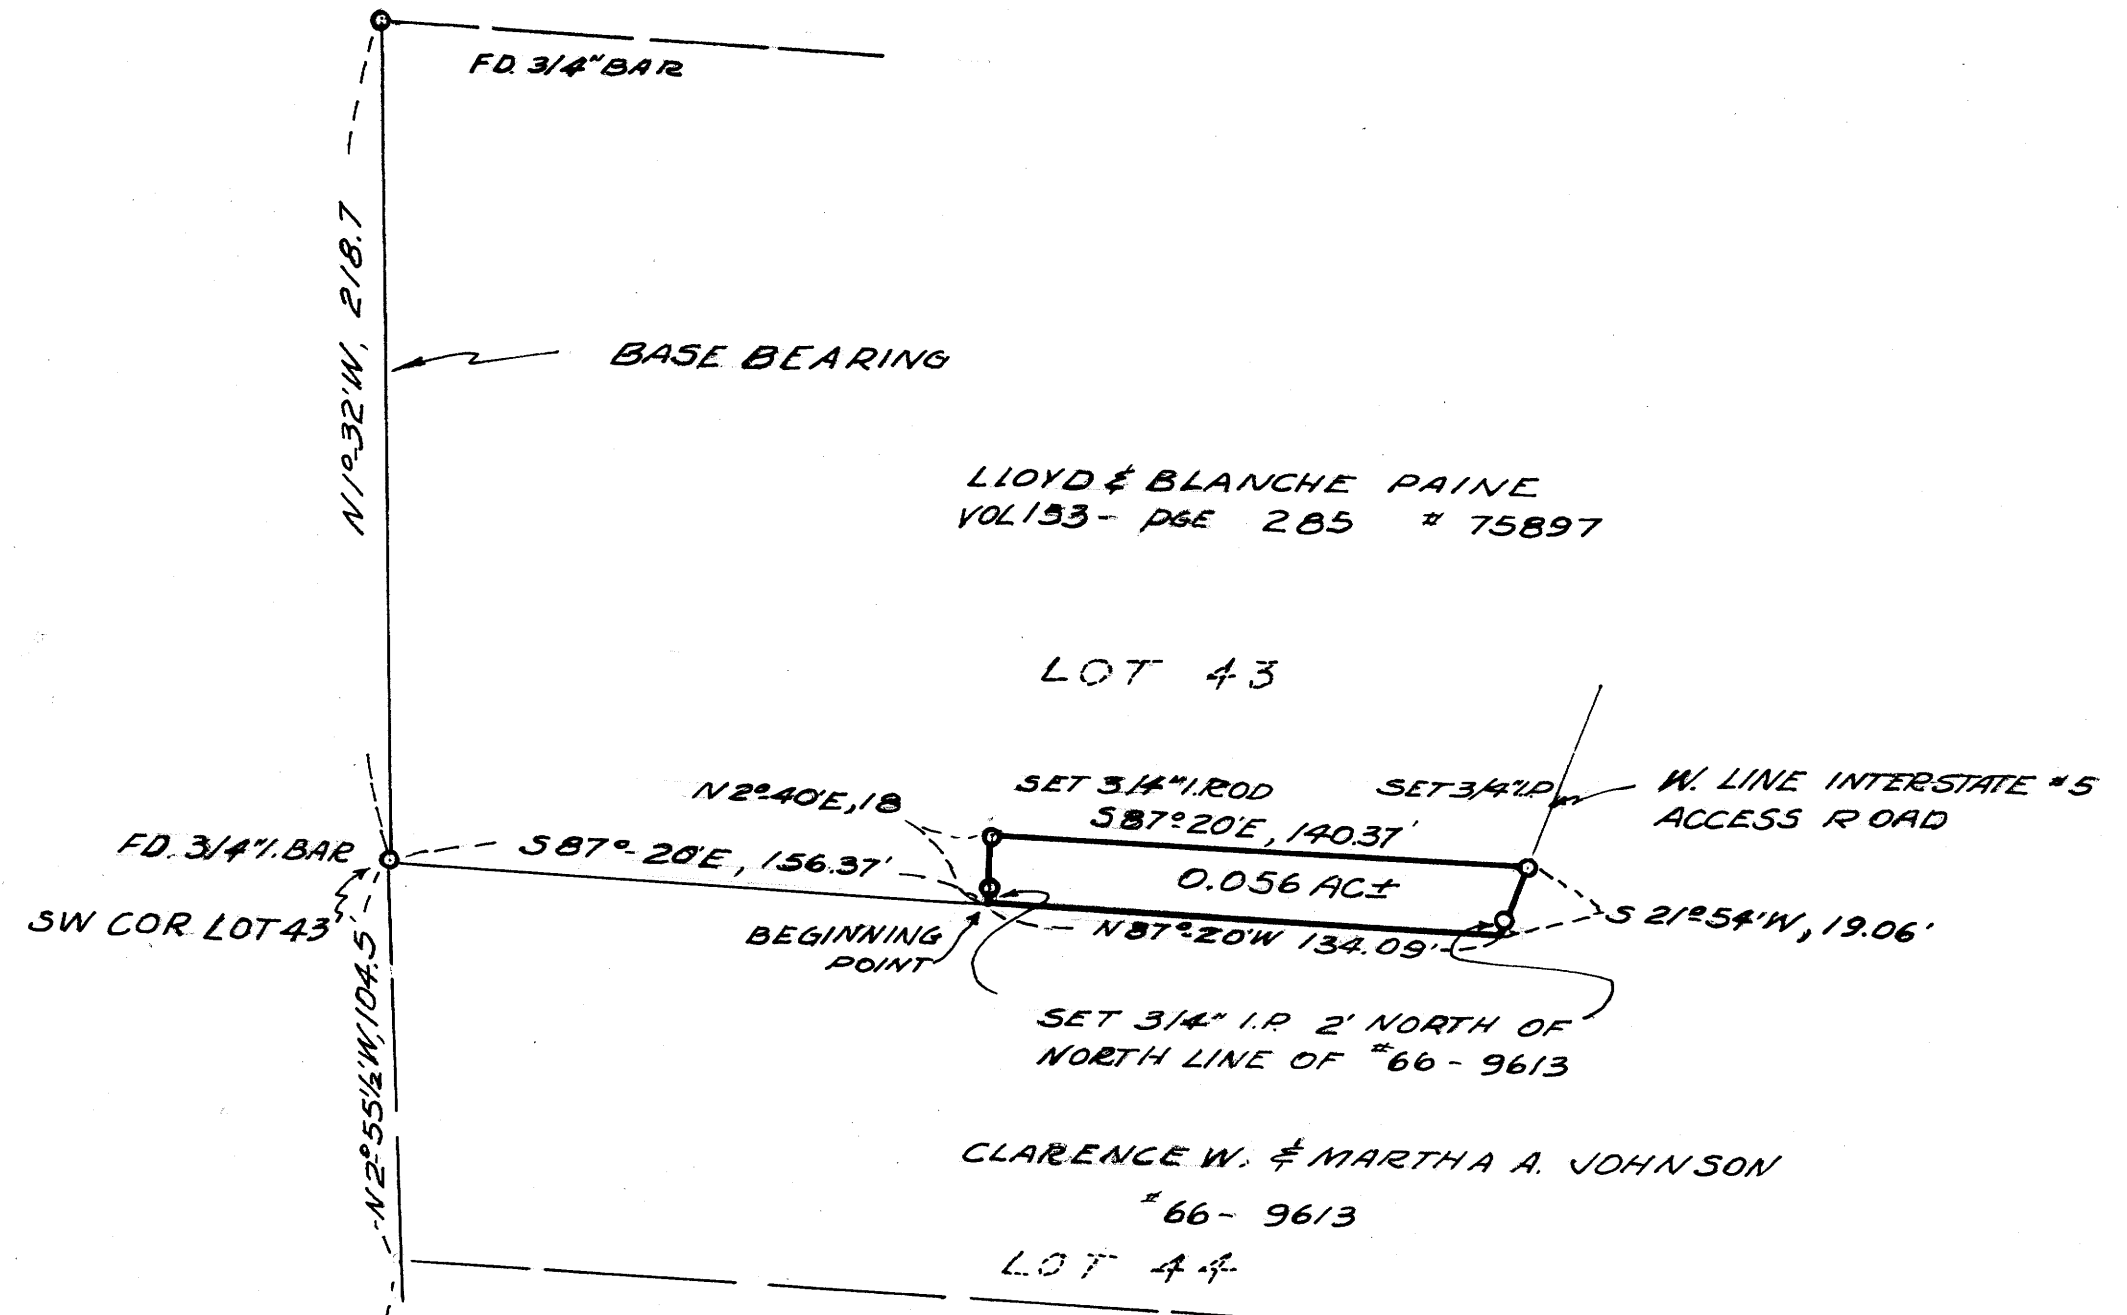

CLARENCE W. & MARTHA A. JOHNSON
66 - 9613

LOT 44

REGISTERED
OREGON
LAND SURVEYOR

Herbert L. Northcraft

JULY 8, 1966
HERBERT L. NORTHCRAFT
750

FILED
RECEIVED

OCT 11 1967

COUNTY SURVEYOR
DOUGLAS COUNTY, ORE.

1/4 SEC. COR.
12 T26W, R5W, W.M.
T26S R6W W.M.
7

S88° 20'E, 443.6'

N2°55 1/2' W, 306.5'

LLOYD & BLANCHE PAINE TO
CLARENCE W. & MARTHA JOHNSON
METES & BOUNDS IN LOT 43, PLAT D
ROSEBURG HOME ORCHARD TRACTS
T26S, R5W, W.M. DOUGLAS CO.
OREGON
SURVEY BY
H. L. NORTHCRAFT

COUNTY SURVEYORS FILE DATA
DO NOT REMOVE FROM OFFICE