



LL

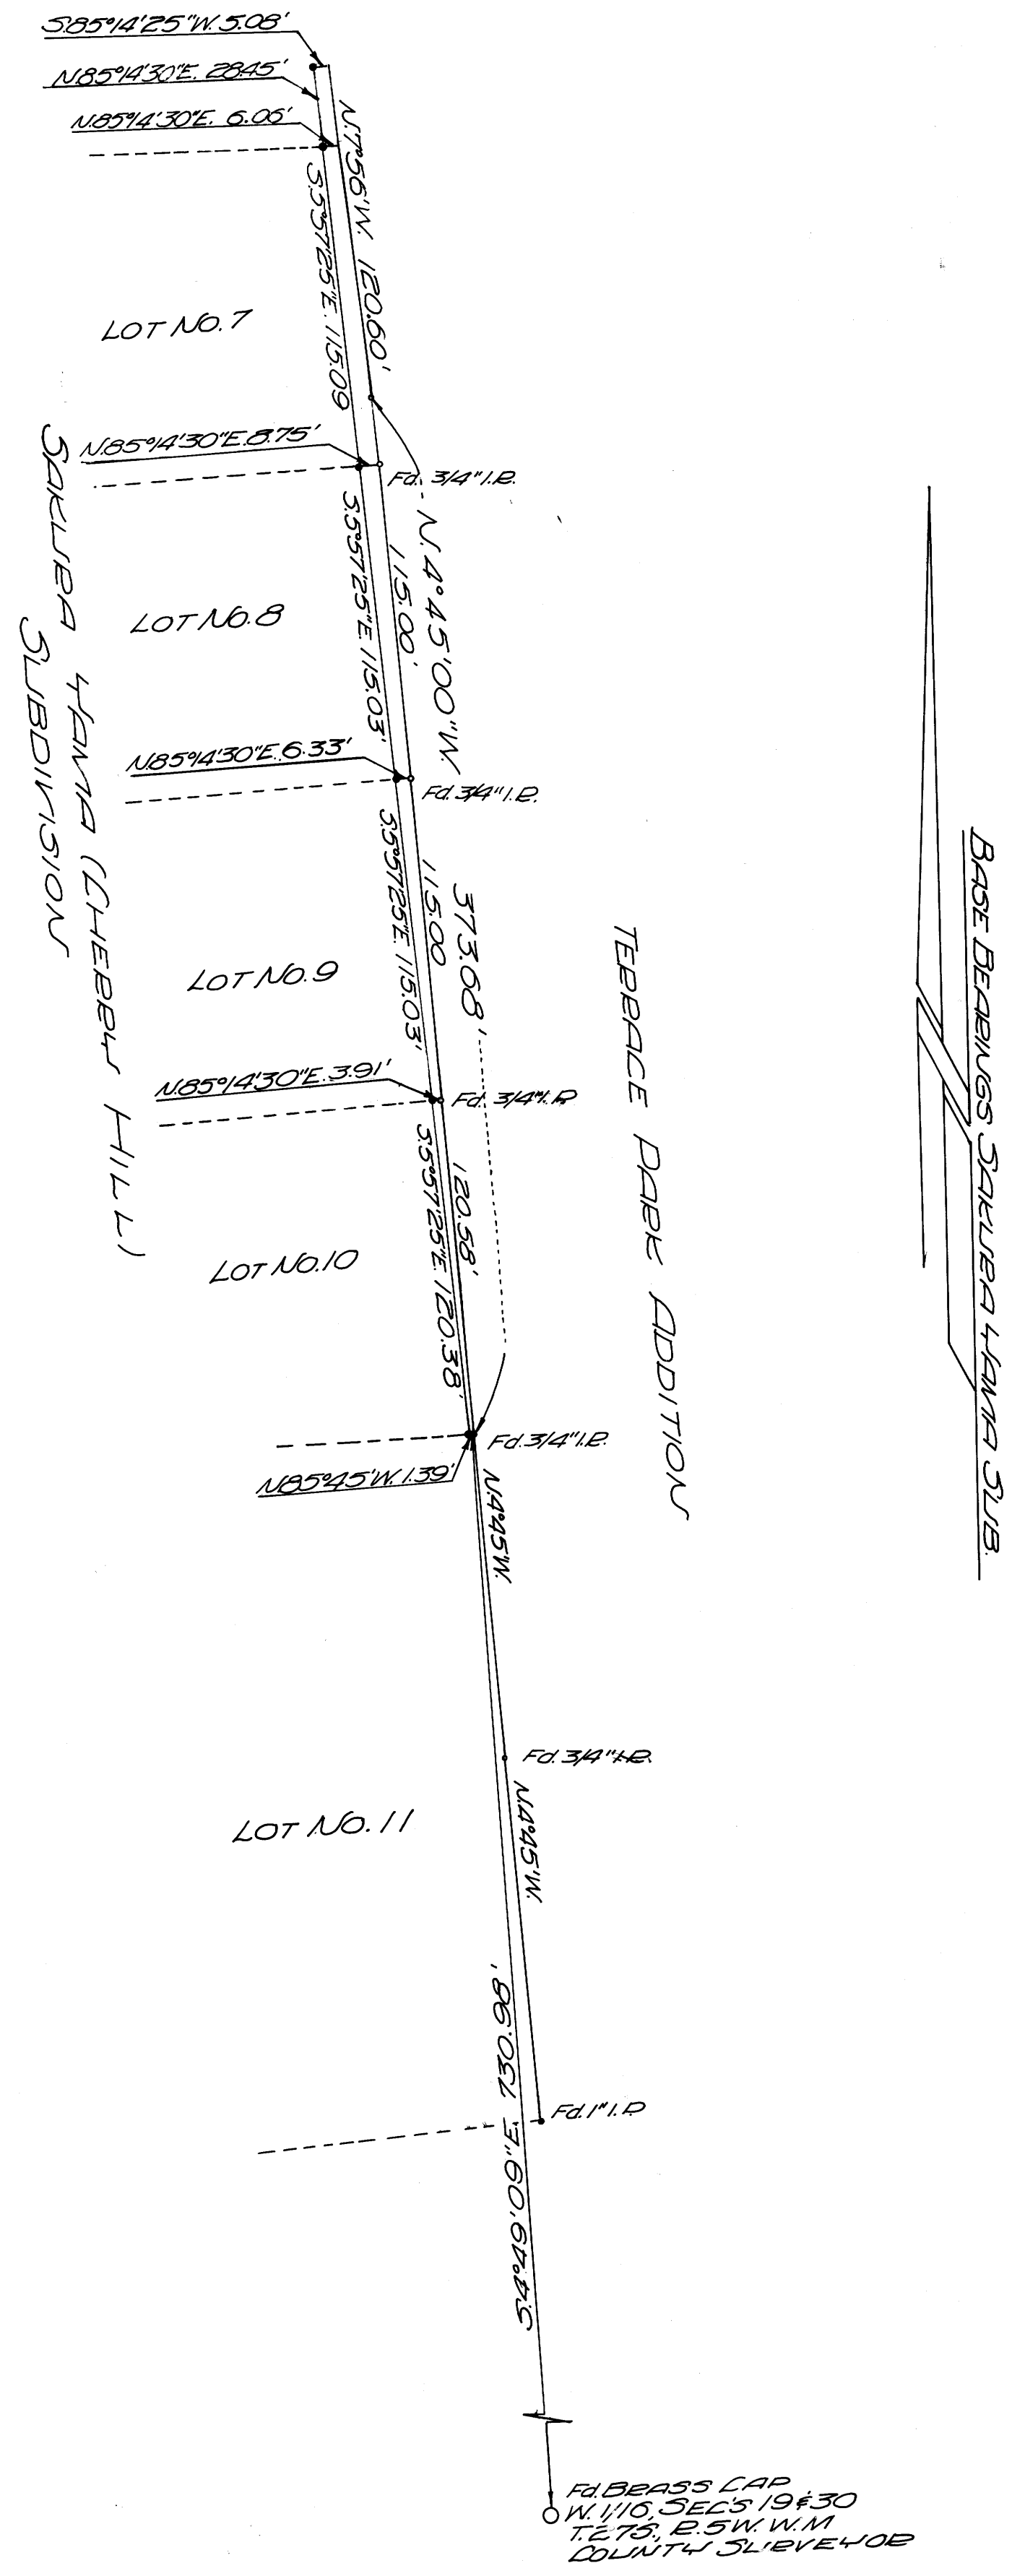

LEGEND
 • SET 5/8" IRON ROD
 • AS SHOWN

REGISTERED
 OREGON
 L.V. BAUGHMAN
 H. Ackaret

COUNTY SURVEYORS FILE CAN
 DO NOT REMOVE FROM OFFICE

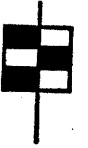SURVEYED FOR DEED DESCRIPTION	
IN SEC. 19, T. 27S, R. 5W. W.M.	
SURVEY FOR FRED SOHN	
DESIGN:	HORIZ. SCALE: 1" = 50'
DRAWN:	VERT. SCALE:
CHECKED:	
DATE: SEPT. 1968	SHT. OF
 BAUGHMAN AND ACKARET INC. ENGINEERING - SURVEYING - PLANNING ROSEBURG, OREGON	