


COUNTY SURVEYORS FILE DATA
DO NOT REMOVE FROM OFFICE

SURVEY IN WM. MC KINNEY D.L.C. No. 50, T. 27 S., R. 6 W., W. M.
SURVEYED FOR RAY GRAVES
SURVEYED BY R. H. GEE
OCTOBER, 1968
SCALE 1" = 200'

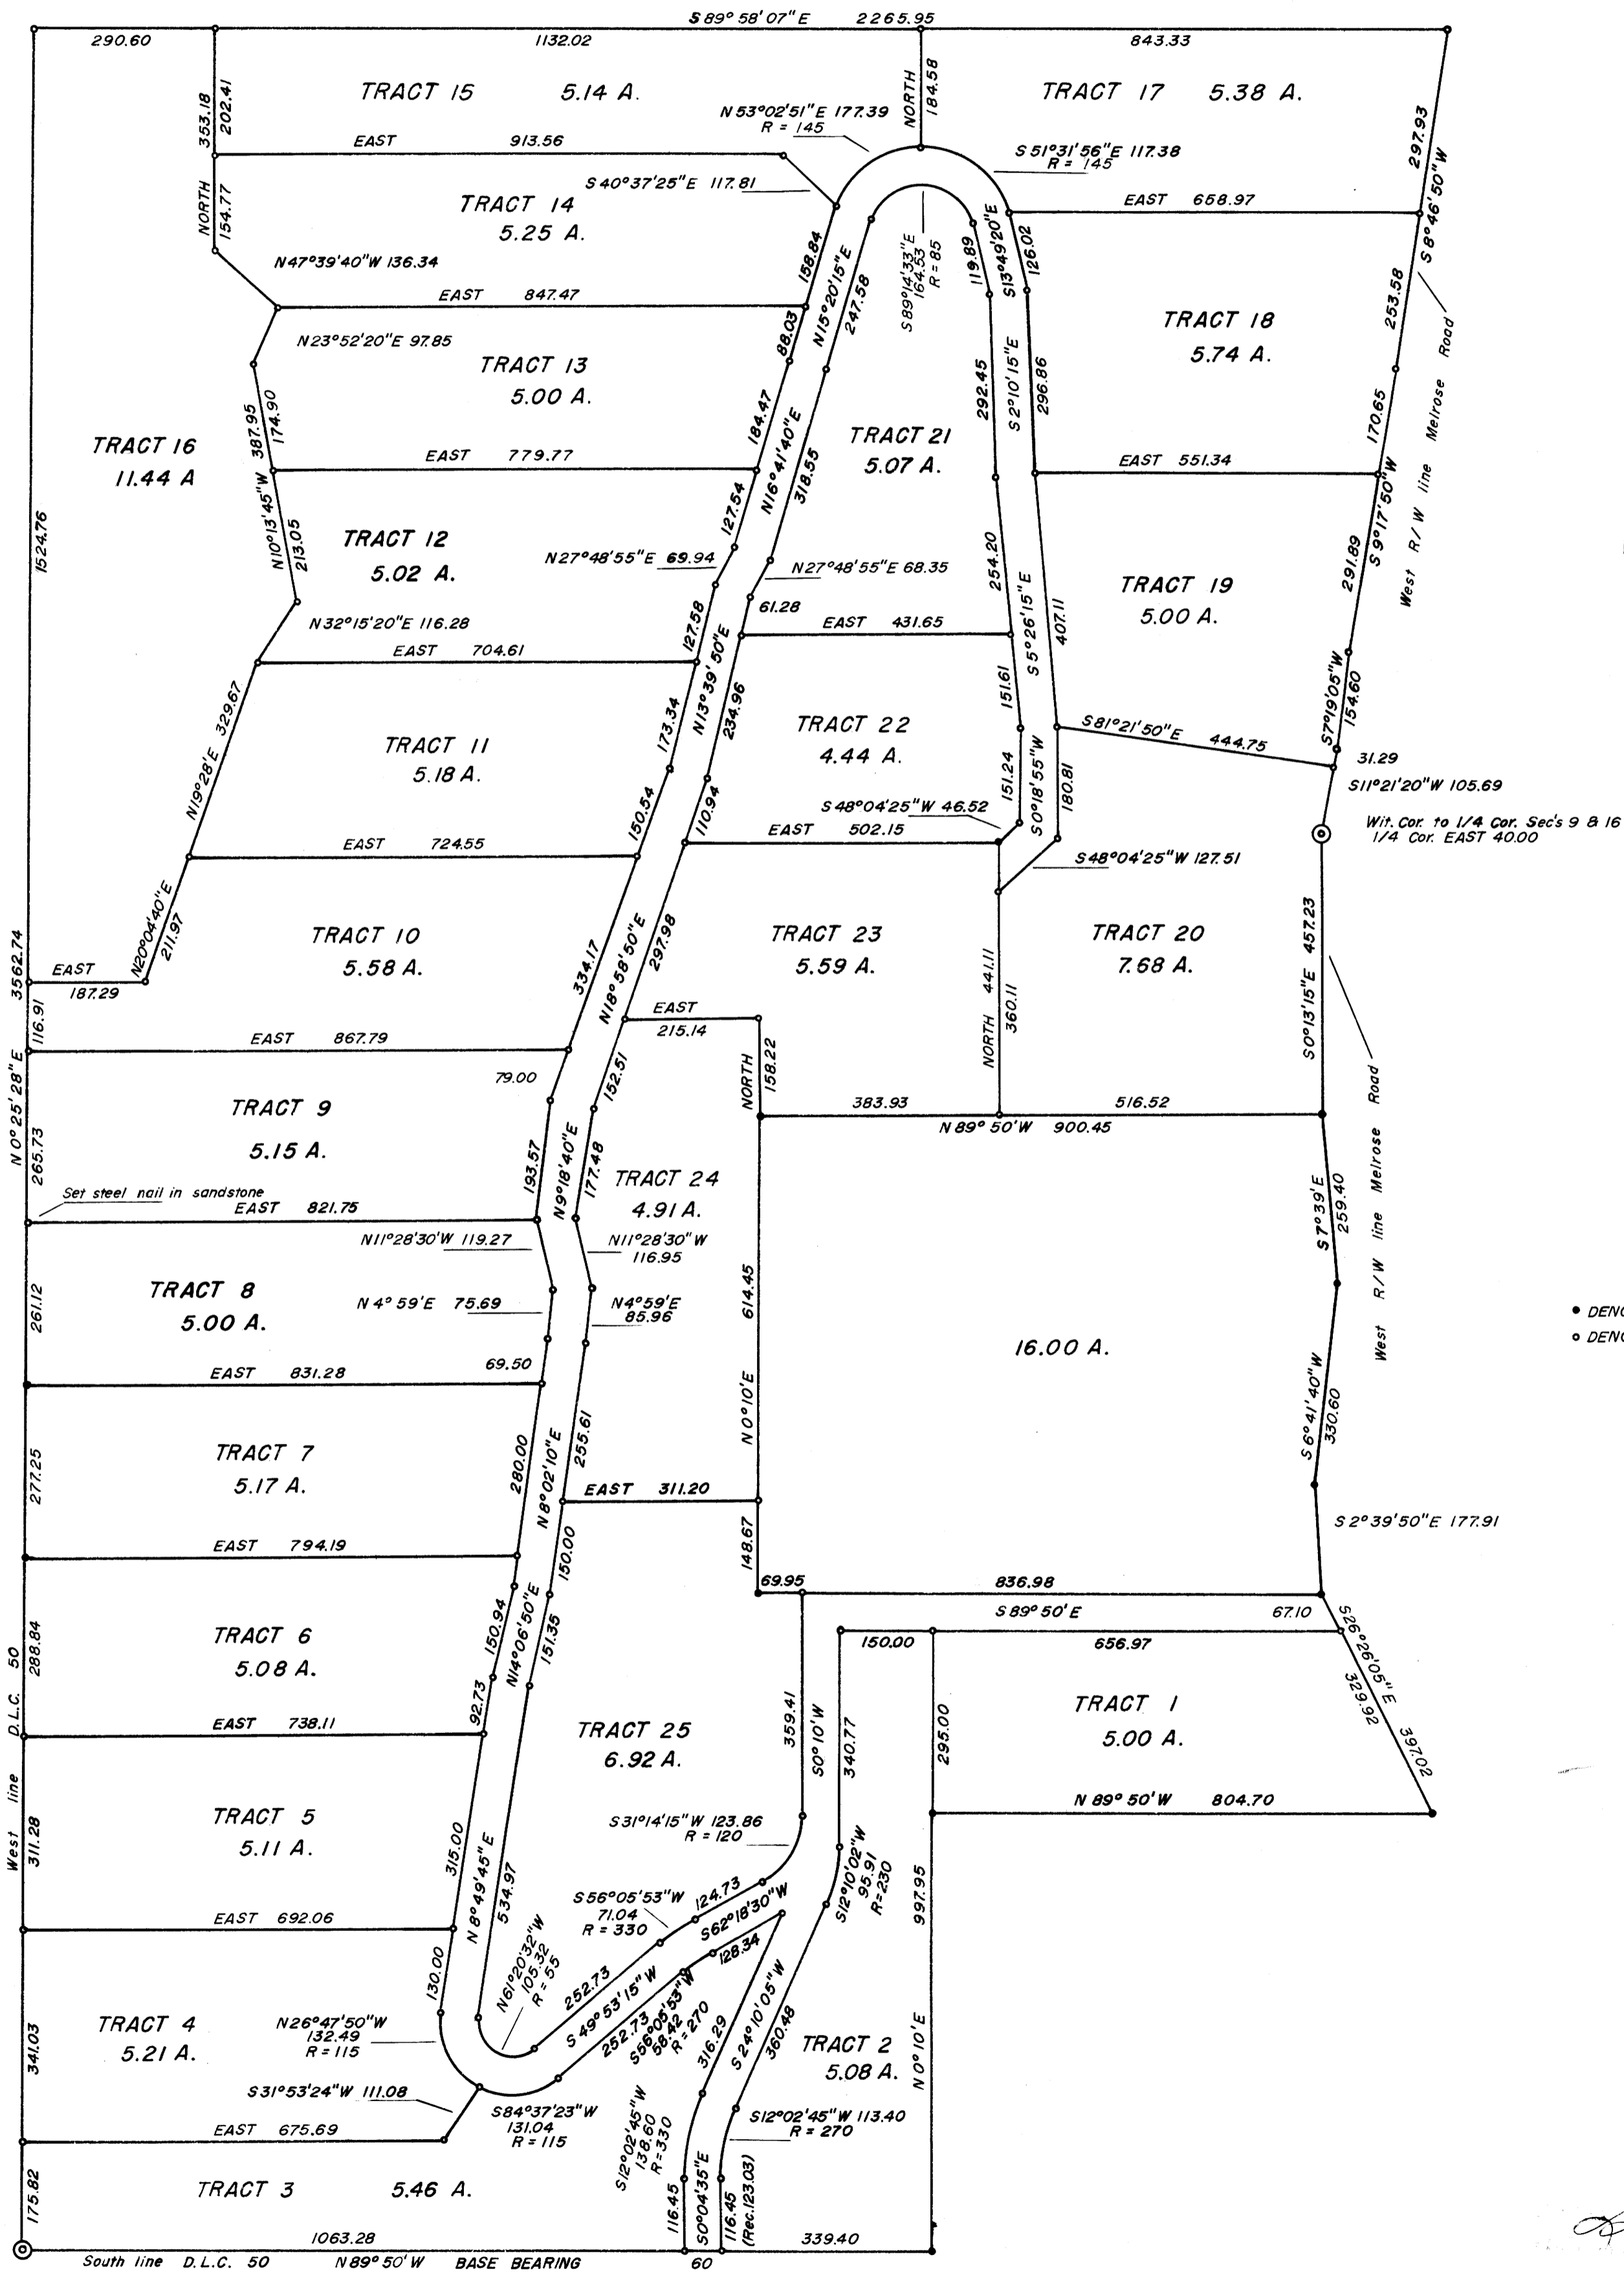

11

COUNTY SURVEYORS
BUREAU OF LAND SURVEYING