

COUNTY SURVEYORS FILE DATA
DO NOT REMOVE FROM OFFICE

SURVEY OF LOT 46, MELROSE ORCHARDS
SECTION 36, T26S, R7W, W.M.
DOUGLAS COUNTY, ORE.
BY HERBERT L. NORTHCRAFT
FOR WALTER THIBEDEAU
SCALE 1" = 60' APR. 1969

REGISTERED
OREGON
LAND SURVEYOR

Herbert L. Northcraft


JULY 9, 1966
HERBERT L. NORTHCRAFT
750

BASE BEARING - NORTH C.S. M 35-17
SURVEY BASED ON PLAT OF
BETHEL CEMETERY PLAT BOOK 3, PG. 70

6.05 AC ±
INC 125x100' PARCEL

FILED
RECEIVED
MAY 19 1969
COUNTY SURVEYOR
DOUGLAS COUNTY, ORE.

SEC. COR. NOT FD.
FD 1/2" I.P. ON
S. LINE LOT 45
SEC. COR.
BY BOYER TIE
TO BETHLEM
CEMETERY, 1933

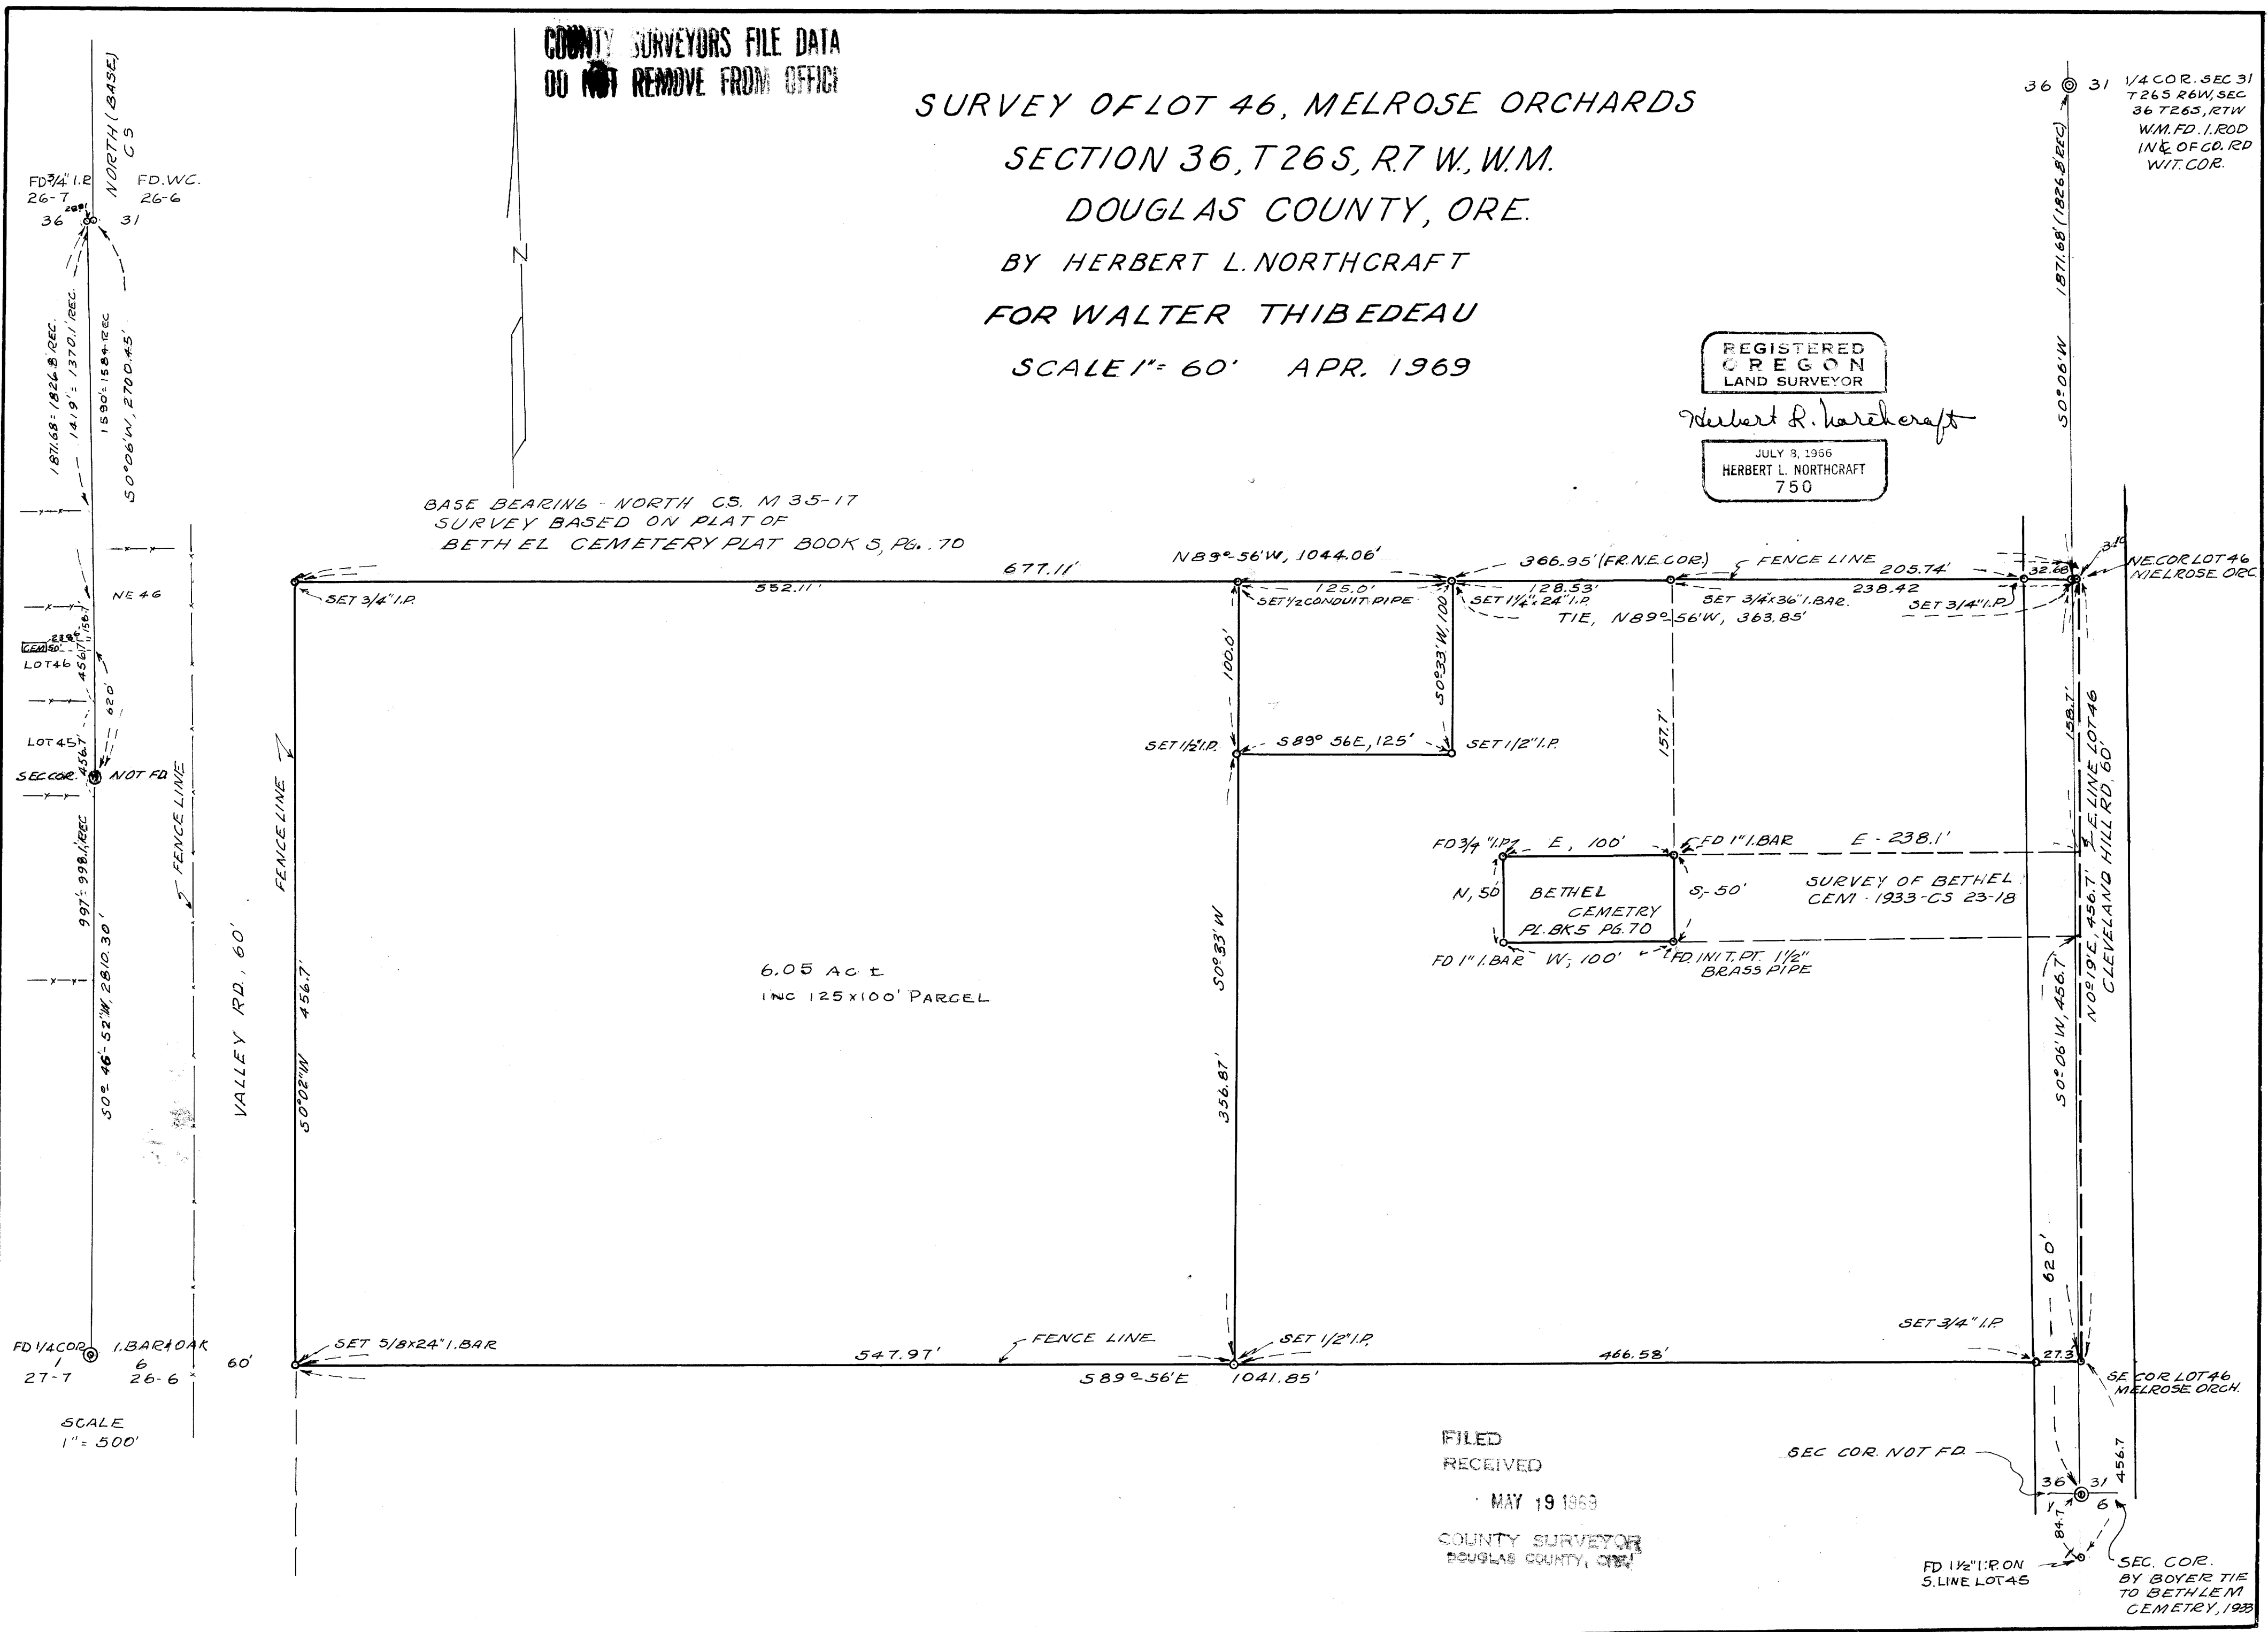

MAP FILE 37 7 66

MAP FILE 37 7 66