

FILED  
RECEIVED

SEP 30 1970

COUNTY SURVEYOR  
DOUGLAS COUNTY, OREGON

COPIES  
NO. 101

PARCEL II

WILLIAM R. & IRENE THOMPSON

VOL. 235 - PG. 708

ZERALD A. LADY  
VOL. 193 - PG. 617


PARCEL 13  
WILLIAM R. & IRENE THOMPSON  
VOL. 235 - PG. 708

WATER  
RESERVOIR  
SITE

PUMP  
SITE

ACCESS ROAD  
CURVE DATA

- CURVE No. 1  
Δ 6°-12'-47"  
RADIUS 653.54'  
ARC 70.87'  
CHORD 70.83'  
TANGENT 35.47'
- CURVE No. 2  
Δ 22°-43'-07"  
RADIUS 59.76'  
ARC 23.70'  
CHORD 23.54'  
TANGENT 12.01'
- CURVE No. 3  
Δ 11°-24'-01"  
RADIUS 128.63'  
ARC 25.59'  
CHORD 25.55'  
TANGENT 12.84'
- CURVE No. 4  
Δ 21°-53'-03"  
RADIUS 188.86'  
ARC 72.14'  
CHORD 71.70'  
TANGENT 36.51'
- CURVE No. 5  
Δ 60°-07'-21"  
RADIUS 21.20'  
ARC 22.25'  
CHORD 21.24'  
TANGENT 12.27'
- CURVE No. 6  
Δ 81°-06'-01"  
RADIUS 22.00'  
ARC 31.14'  
CHORD 28.61'  
TANGENT 18.82'
- CURVE No. 7  
Δ 21°-01'-41"  
RADIUS 120.72'  
ARC 44.31'  
CHORD 44.06'  
TANGENT 44.06'
- CURVE No. 8  
Δ 22°-04'-12"  
RADIUS 153.84'  
ARC 59.26'  
CHORD 58.89'  
TANGENT 30.00'

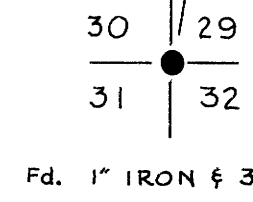


BASE OF BEARING M 38-41

120.63'

50.00'

EXISTING FENCE  
EAST LINE SEC. 31, TWP. 31 S., R. 5 W. W. M.

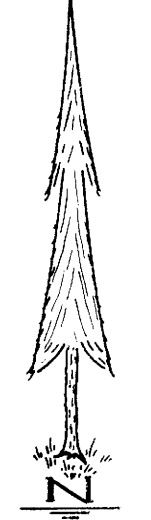

DOUGLAS COUNTY, ORE.  
SURVEYOR  
MAP No. M38-41  
BASE OF BEARINGS

REGISTERED  
OREGON  
LAND SURVEYOR  
*David E. Norcott*  
DAVID E. NORCOTT  
1970

SURVEYED FOR DEED DESCRIPTIONS  
FOR SOUTH UMPQUA WATER ASSOCIATION  
RIDDLE, OREGON  
SEC. 31, TWP. 30 S., R. 5 W. W. M.

DESIGN:	HORIZ. SCALE: 1" = 30'
DRAWN: D. E. NORCOTT	VERT. SCALE:
CHECKED:	
DATE: JUNE 23, 1970	SHT. ONE OF ONE

**BAUGHMAN AND ACKARET INC.**  
ENGINEERING - SURVEYING - PLANNING  
ROSEBURG, OREGON

M 40-36

M 40-36