


FILED  
RECEIVED  
SEP 30 1970  
COUNTY SURVEYOR  
DOUGLAS COUNTY, OREGON



DOUGLAS COUNTY, ORE.  
SURVEYOR  
MAP No. M37-43  
BASE OF BEARINGS

ROBERT E. & VIRGINIA H. PROCTOR  
VOL. 113 PAGE 337

SEC. 33, TWP. 30S., R. 5W.W.M.

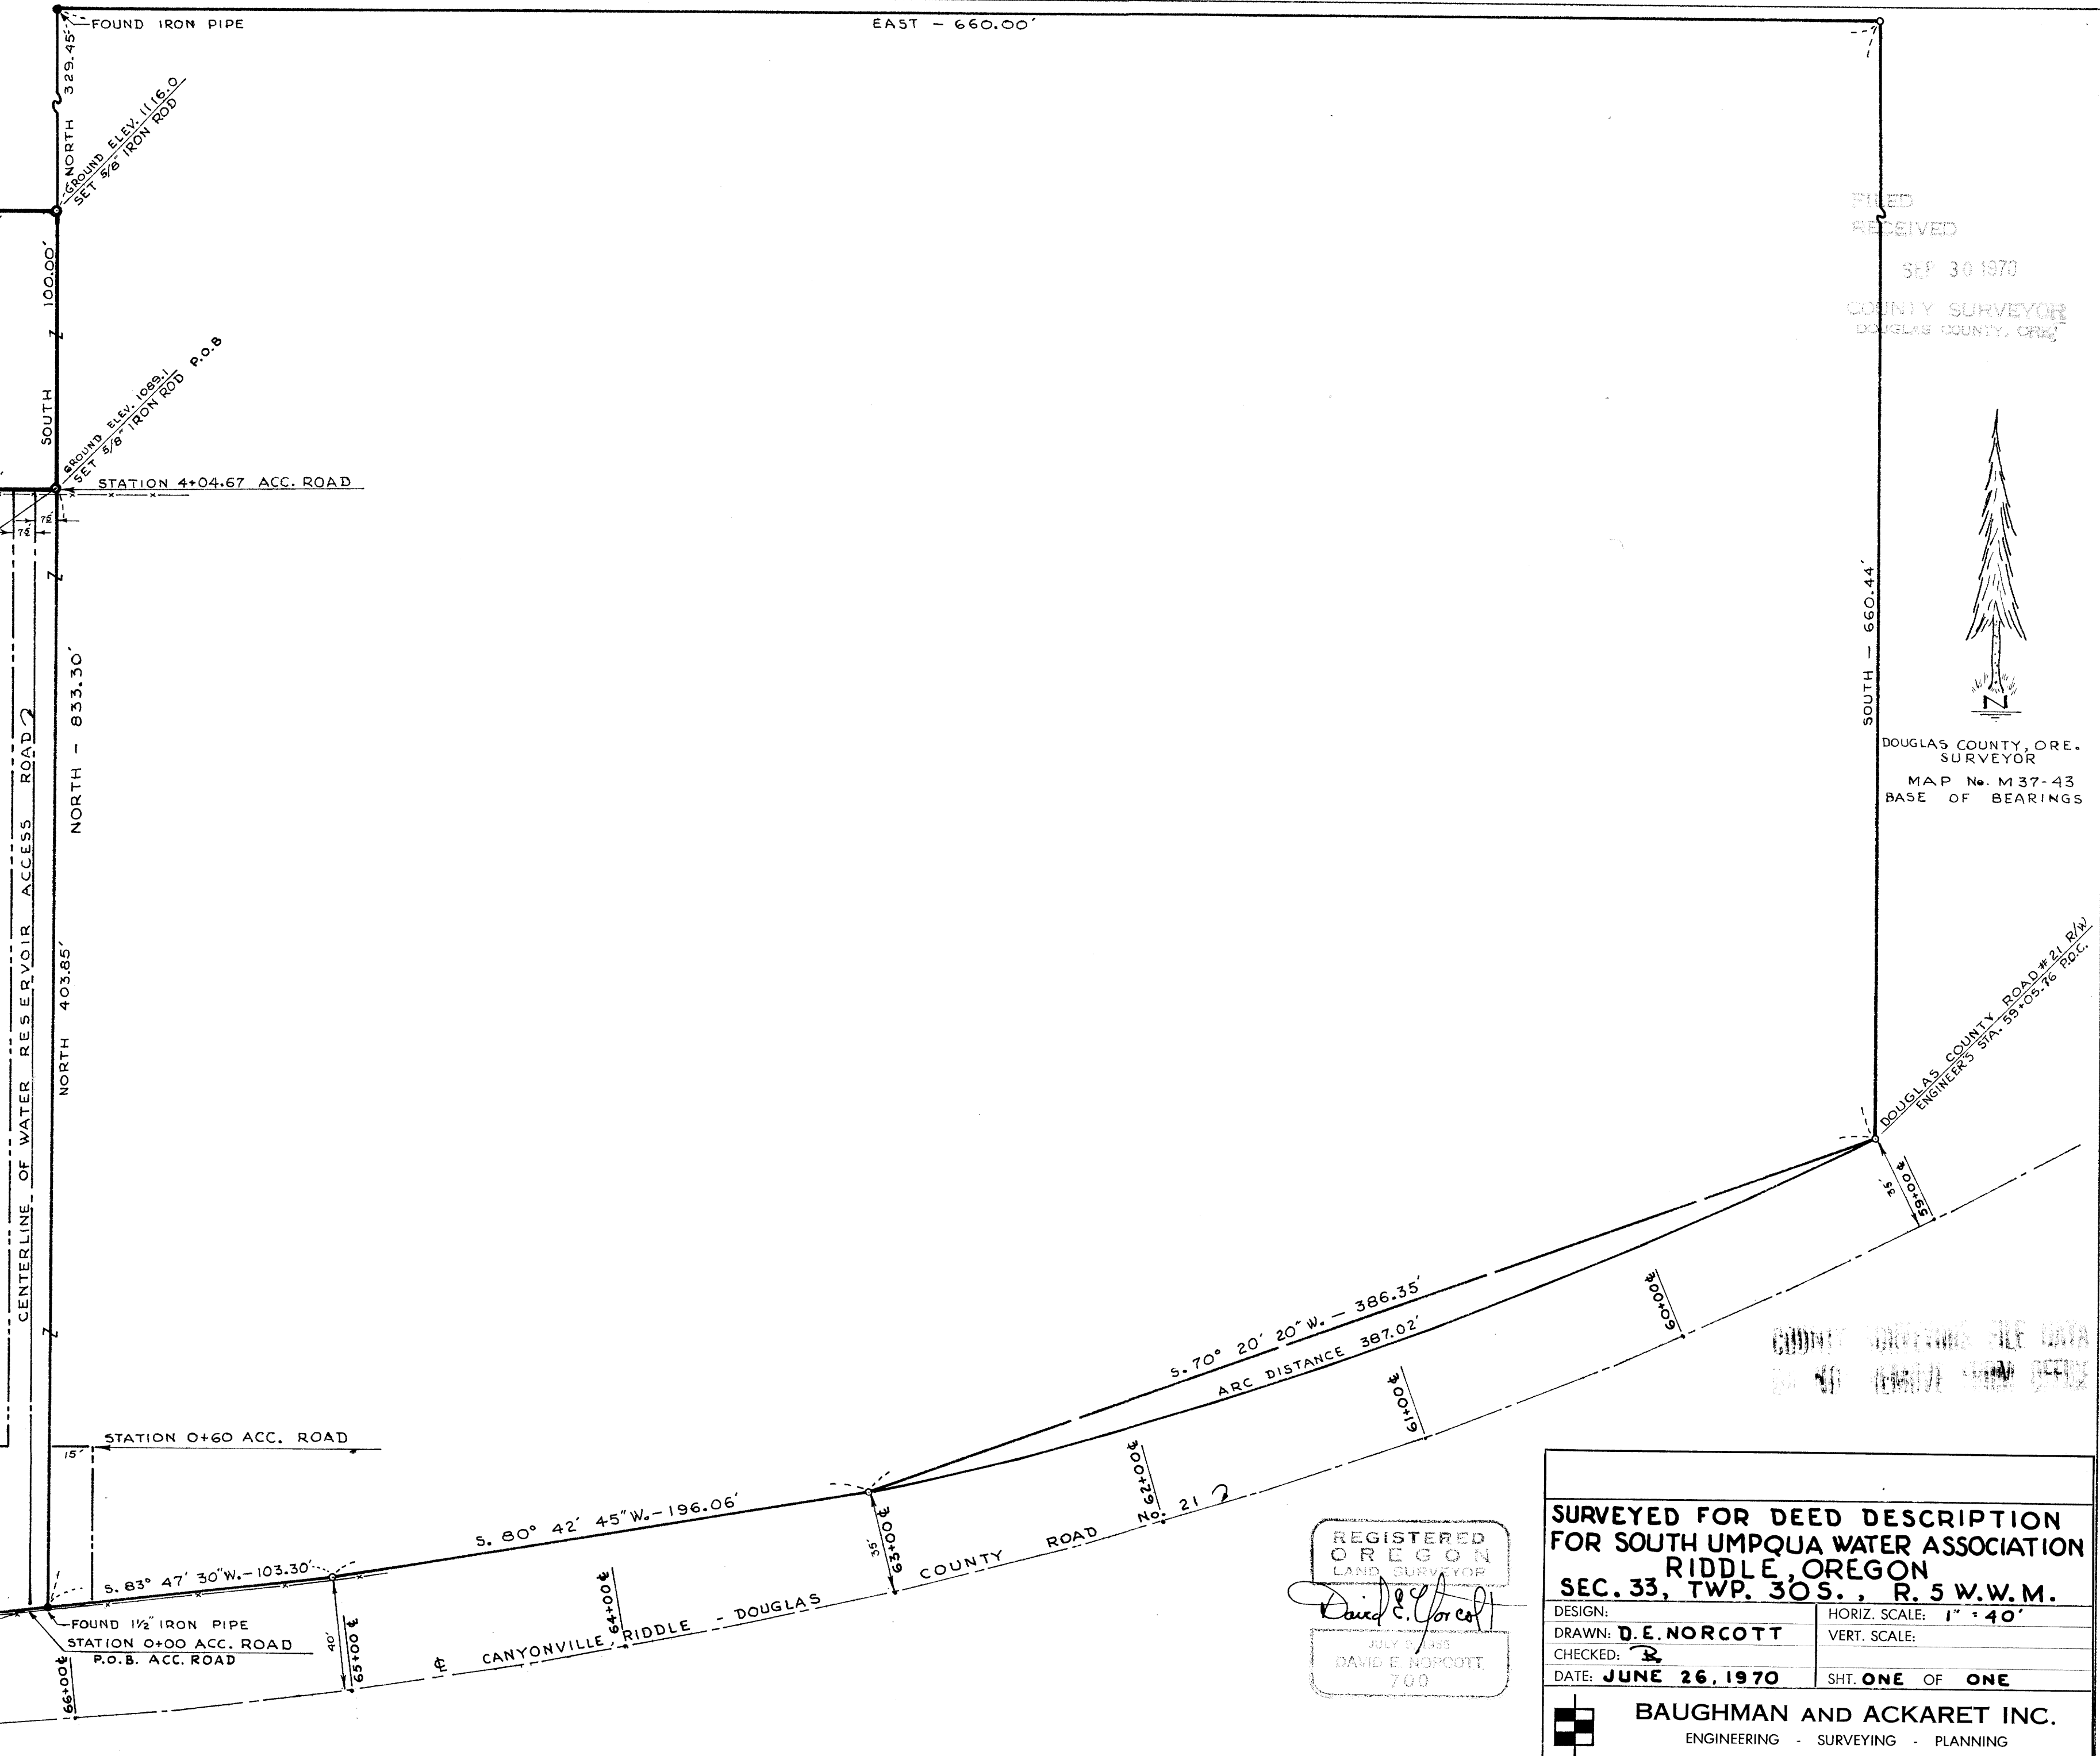

DOUGLAS COUNTY ROAD #21 R/W  
ENGINEER'S STA. 55+05.76 P.O.C.

REGISTERED  
OREGON  
LAND SURVEYOR  
*David E. Norcott*  
JULY 1933  
DAVID E. NORCOTT  
700

**SURVEYED FOR DEED DESCRIPTION  
FOR SOUTH UMPQUA WATER ASSOCIATION  
RIDDLE, OREGON  
SEC. 33, TWP. 30S., R. 5W.W.M.**

DESIGN:	HORIZ. SCALE: 1" = 40'
DRAWN: D.E. NORCOTT	VERT. SCALE:
CHECKED: <i>DN</i>	
DATE: JUNE 26, 1970	SHT. ONE OF ONE

**BAUGHMAN AND ACKARET INC.**  
ENGINEERING - SURVEYING - PLANNING  
ROSEBURG, OREGON