
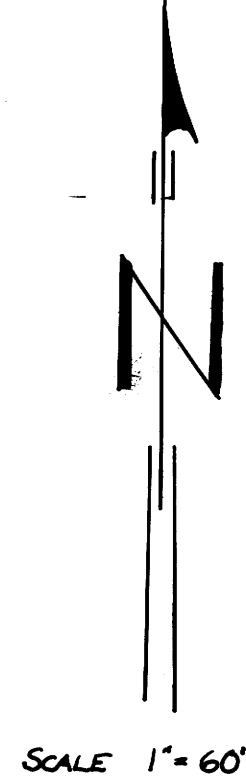


M 40-49

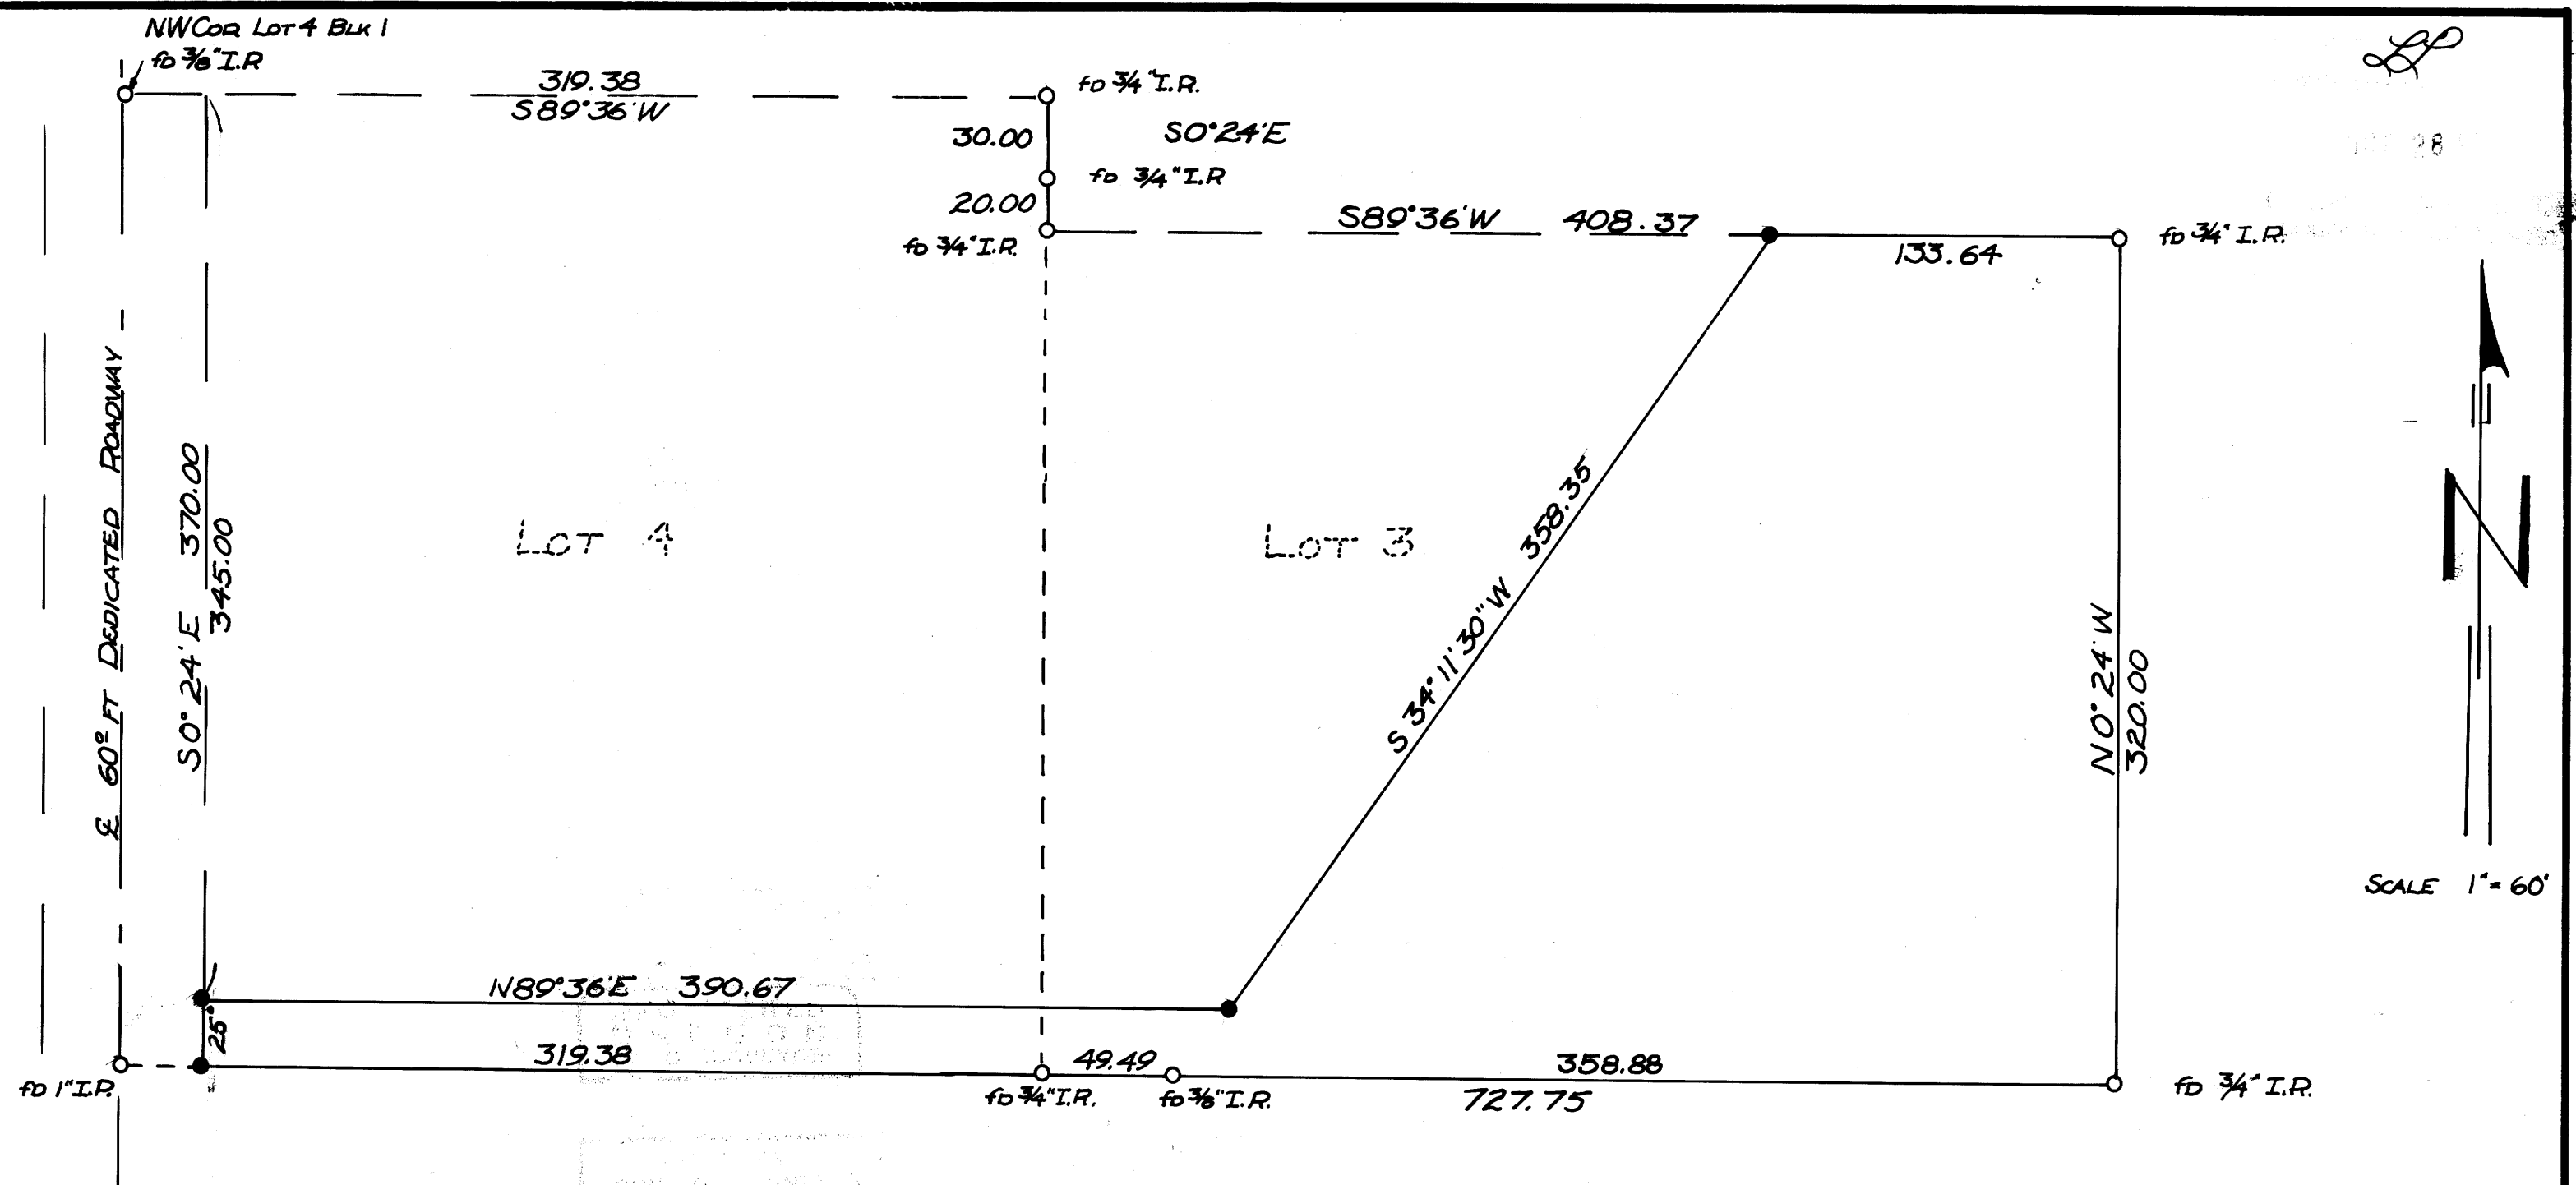

FIELD SURVEY & PLAT
for

LAURENCE A PETERSON

PARCEL IN LOTS 3 & 4, BLOCK 1, PLAT "D"
UMPOUA PARK FRUIT LANDS, SECTION 25
T27S, R6W W.M. DOUGLAS COUNTY, OREGON

OCTOBER, 1970 by: DONALD A. BENTZ

● SET 5/8" I. ROD
BEARINGS BASED ON CSM 34-54

REGISTERED
OREGON
LAND SURVEYOR

Donald A. Bentz

JULY 12, 1968
DONALD A. BENTZ
839

COUNTY SURVEYORS FILE DATA
DO NOT REMOVE FROM OFFICE

64 - 07 W