

DO NOT REMOVE FROM OFFICE


T 26 S R 3 W W 1


MAI 17 1971
COUNTY OFFICE




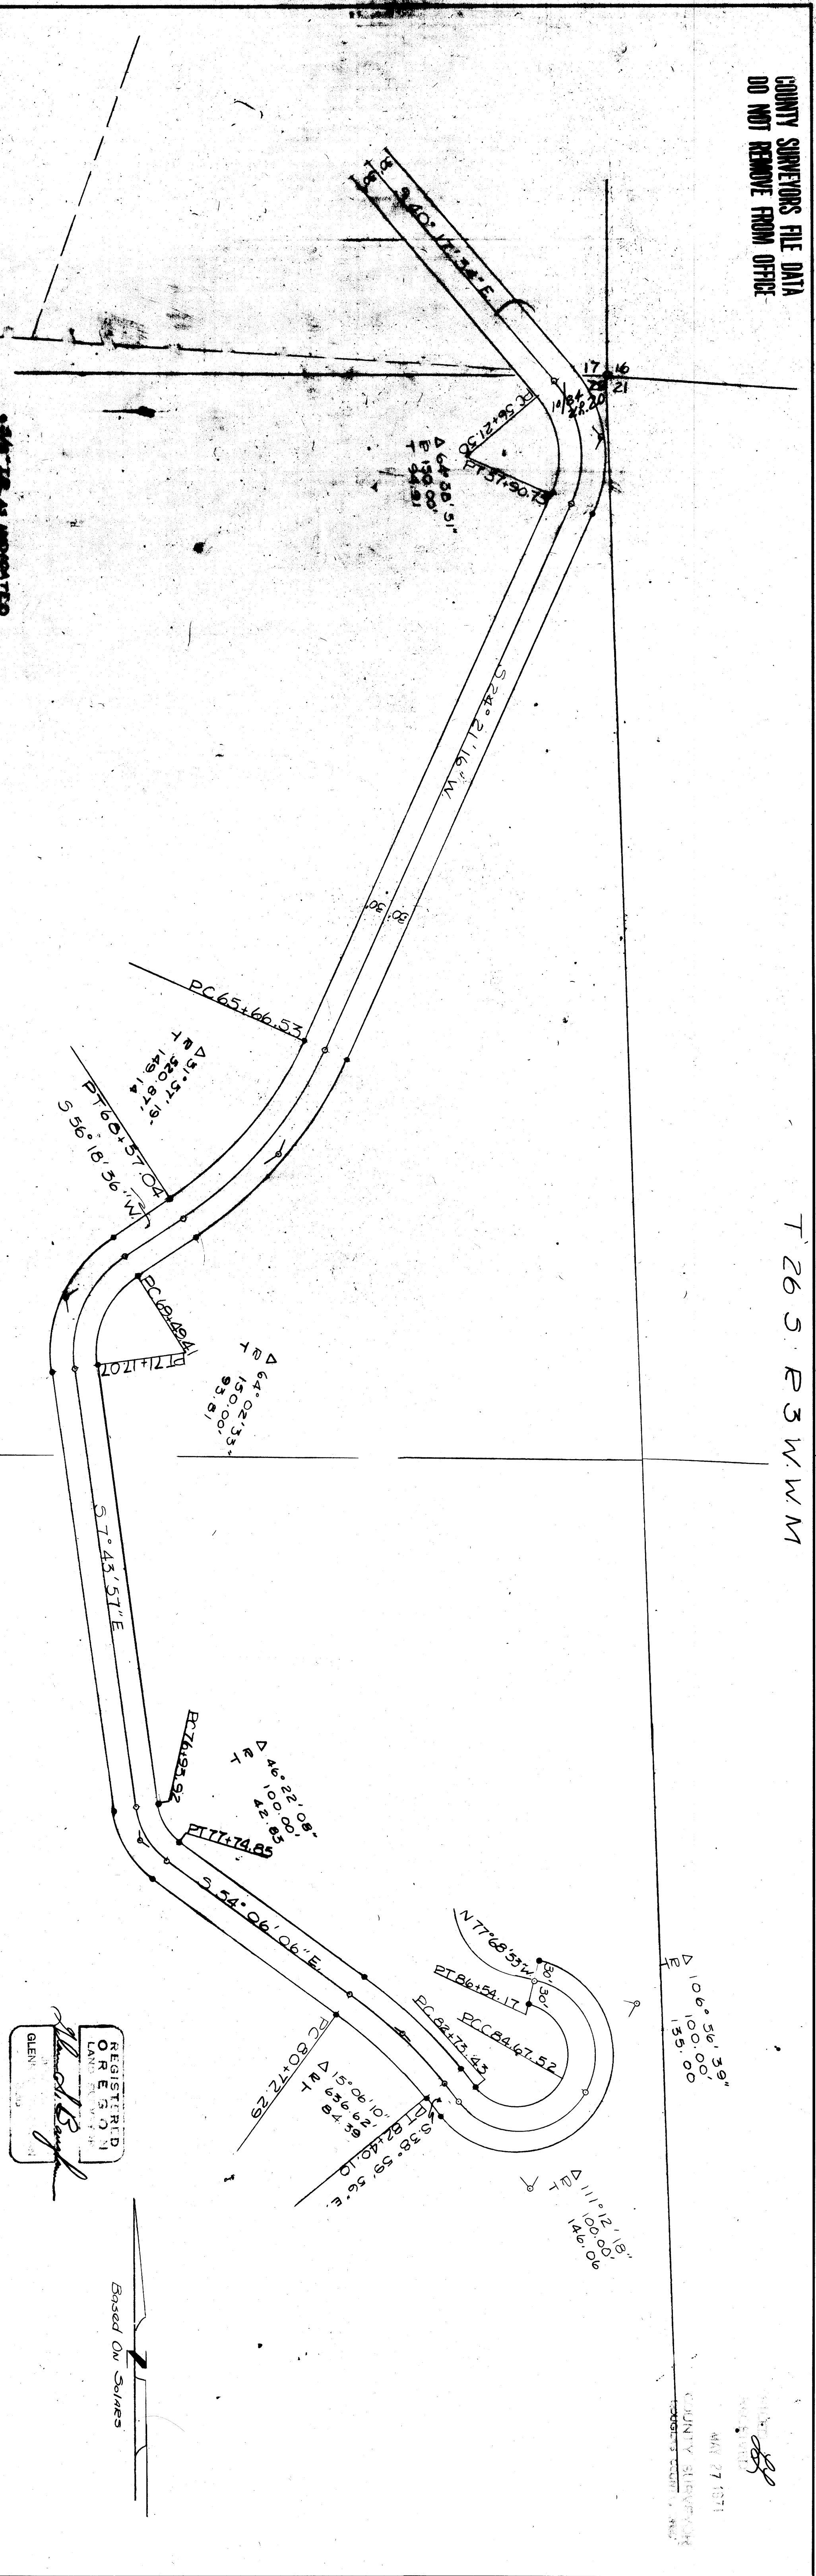

REGISTERED
SURVEYOR
GLEN

Based On Solvers

AS INDICATED

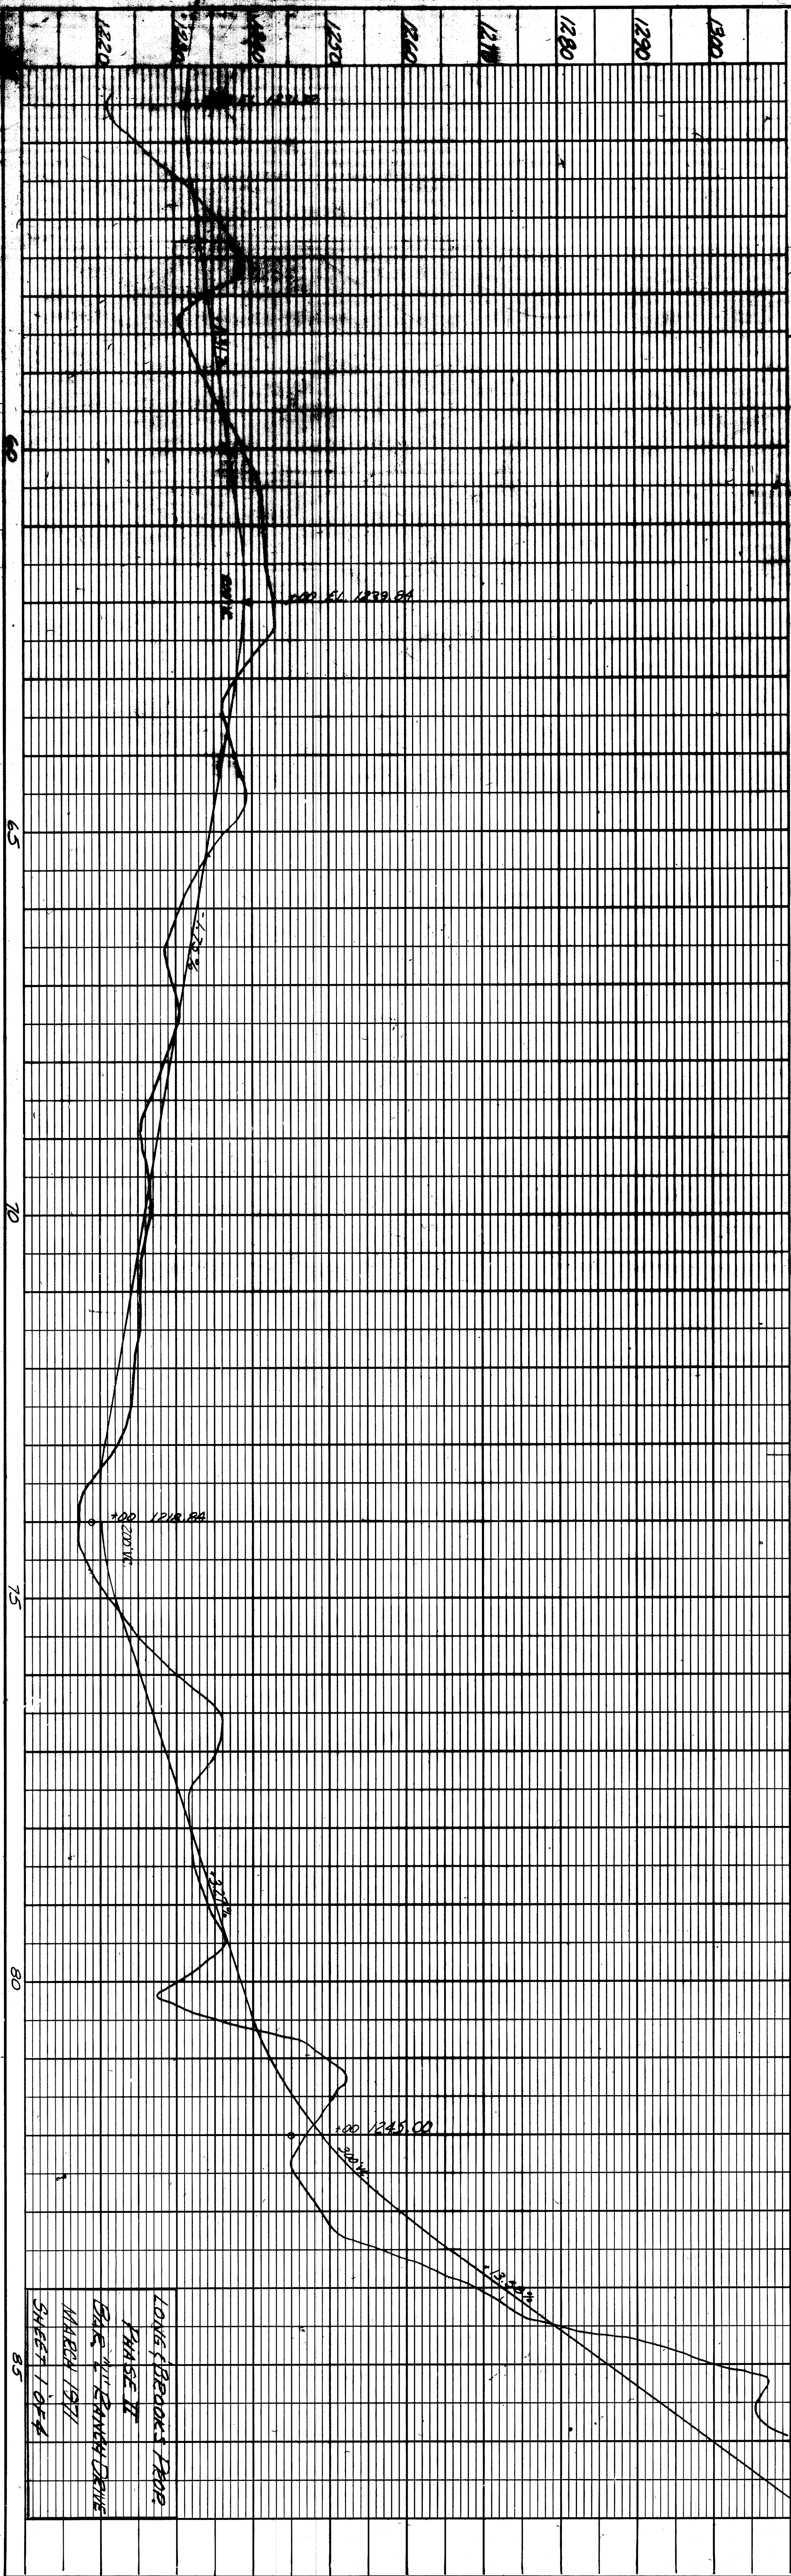


PLATE 1 - PLAN - PROFILE
MADE AND PRINTED IN U.S.A.
CHARLES BRENNING COMPANY

DO NOT REMOVE FROM OFFICE
M 42-210