

COUNTY SURVEYORS FILE DATA
DO NOT REMOVE FROM OFFICE



T.26 S., R.3 W. W.M.

FILED
MAY 27
COUNTY SURVEYORS
TAPSCOTT & BROWN

SEC. 16

50' WIDE
50' WIDE
10' 0.50' 10' 0.50'

REGISTERED
OREGON
LAND SURVEYOR
Glenn S. Evans, P.S.
GLENN S. EVANS, P.S.
1916

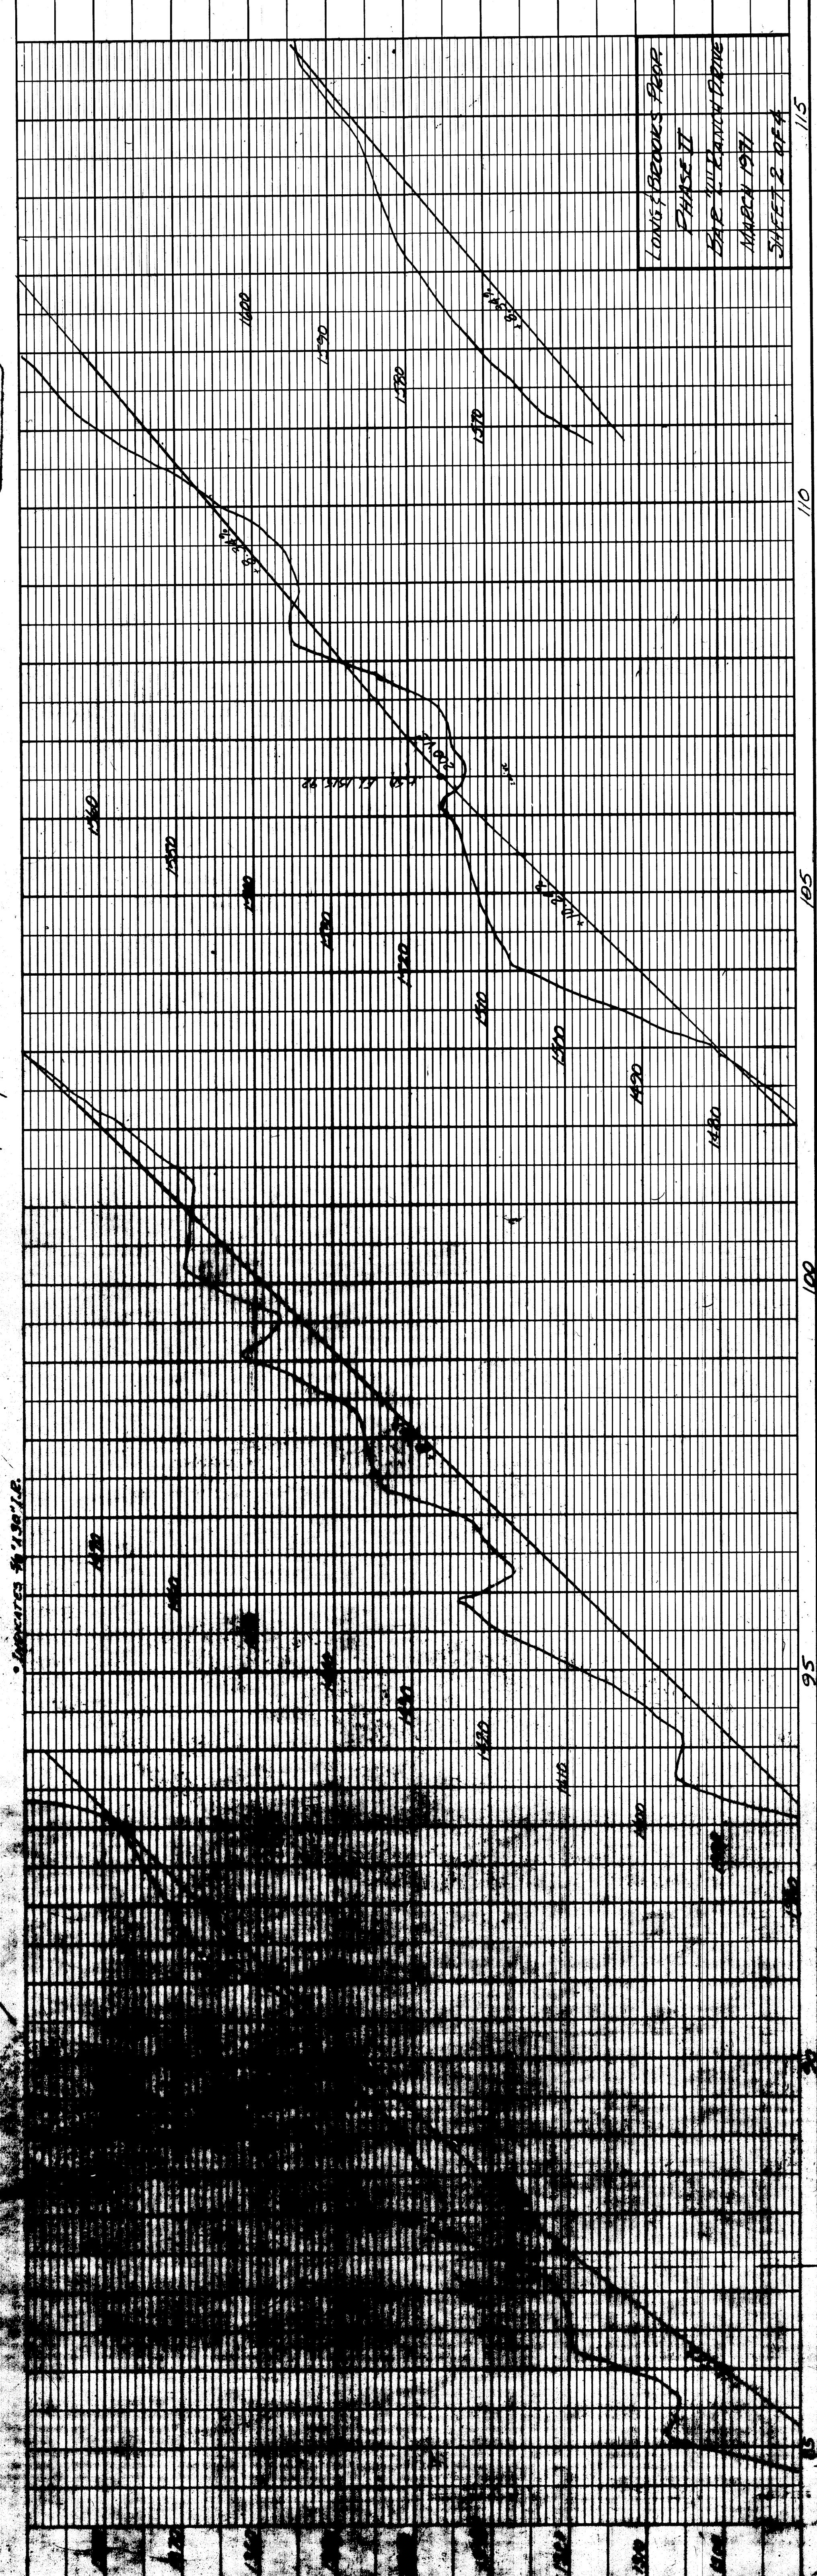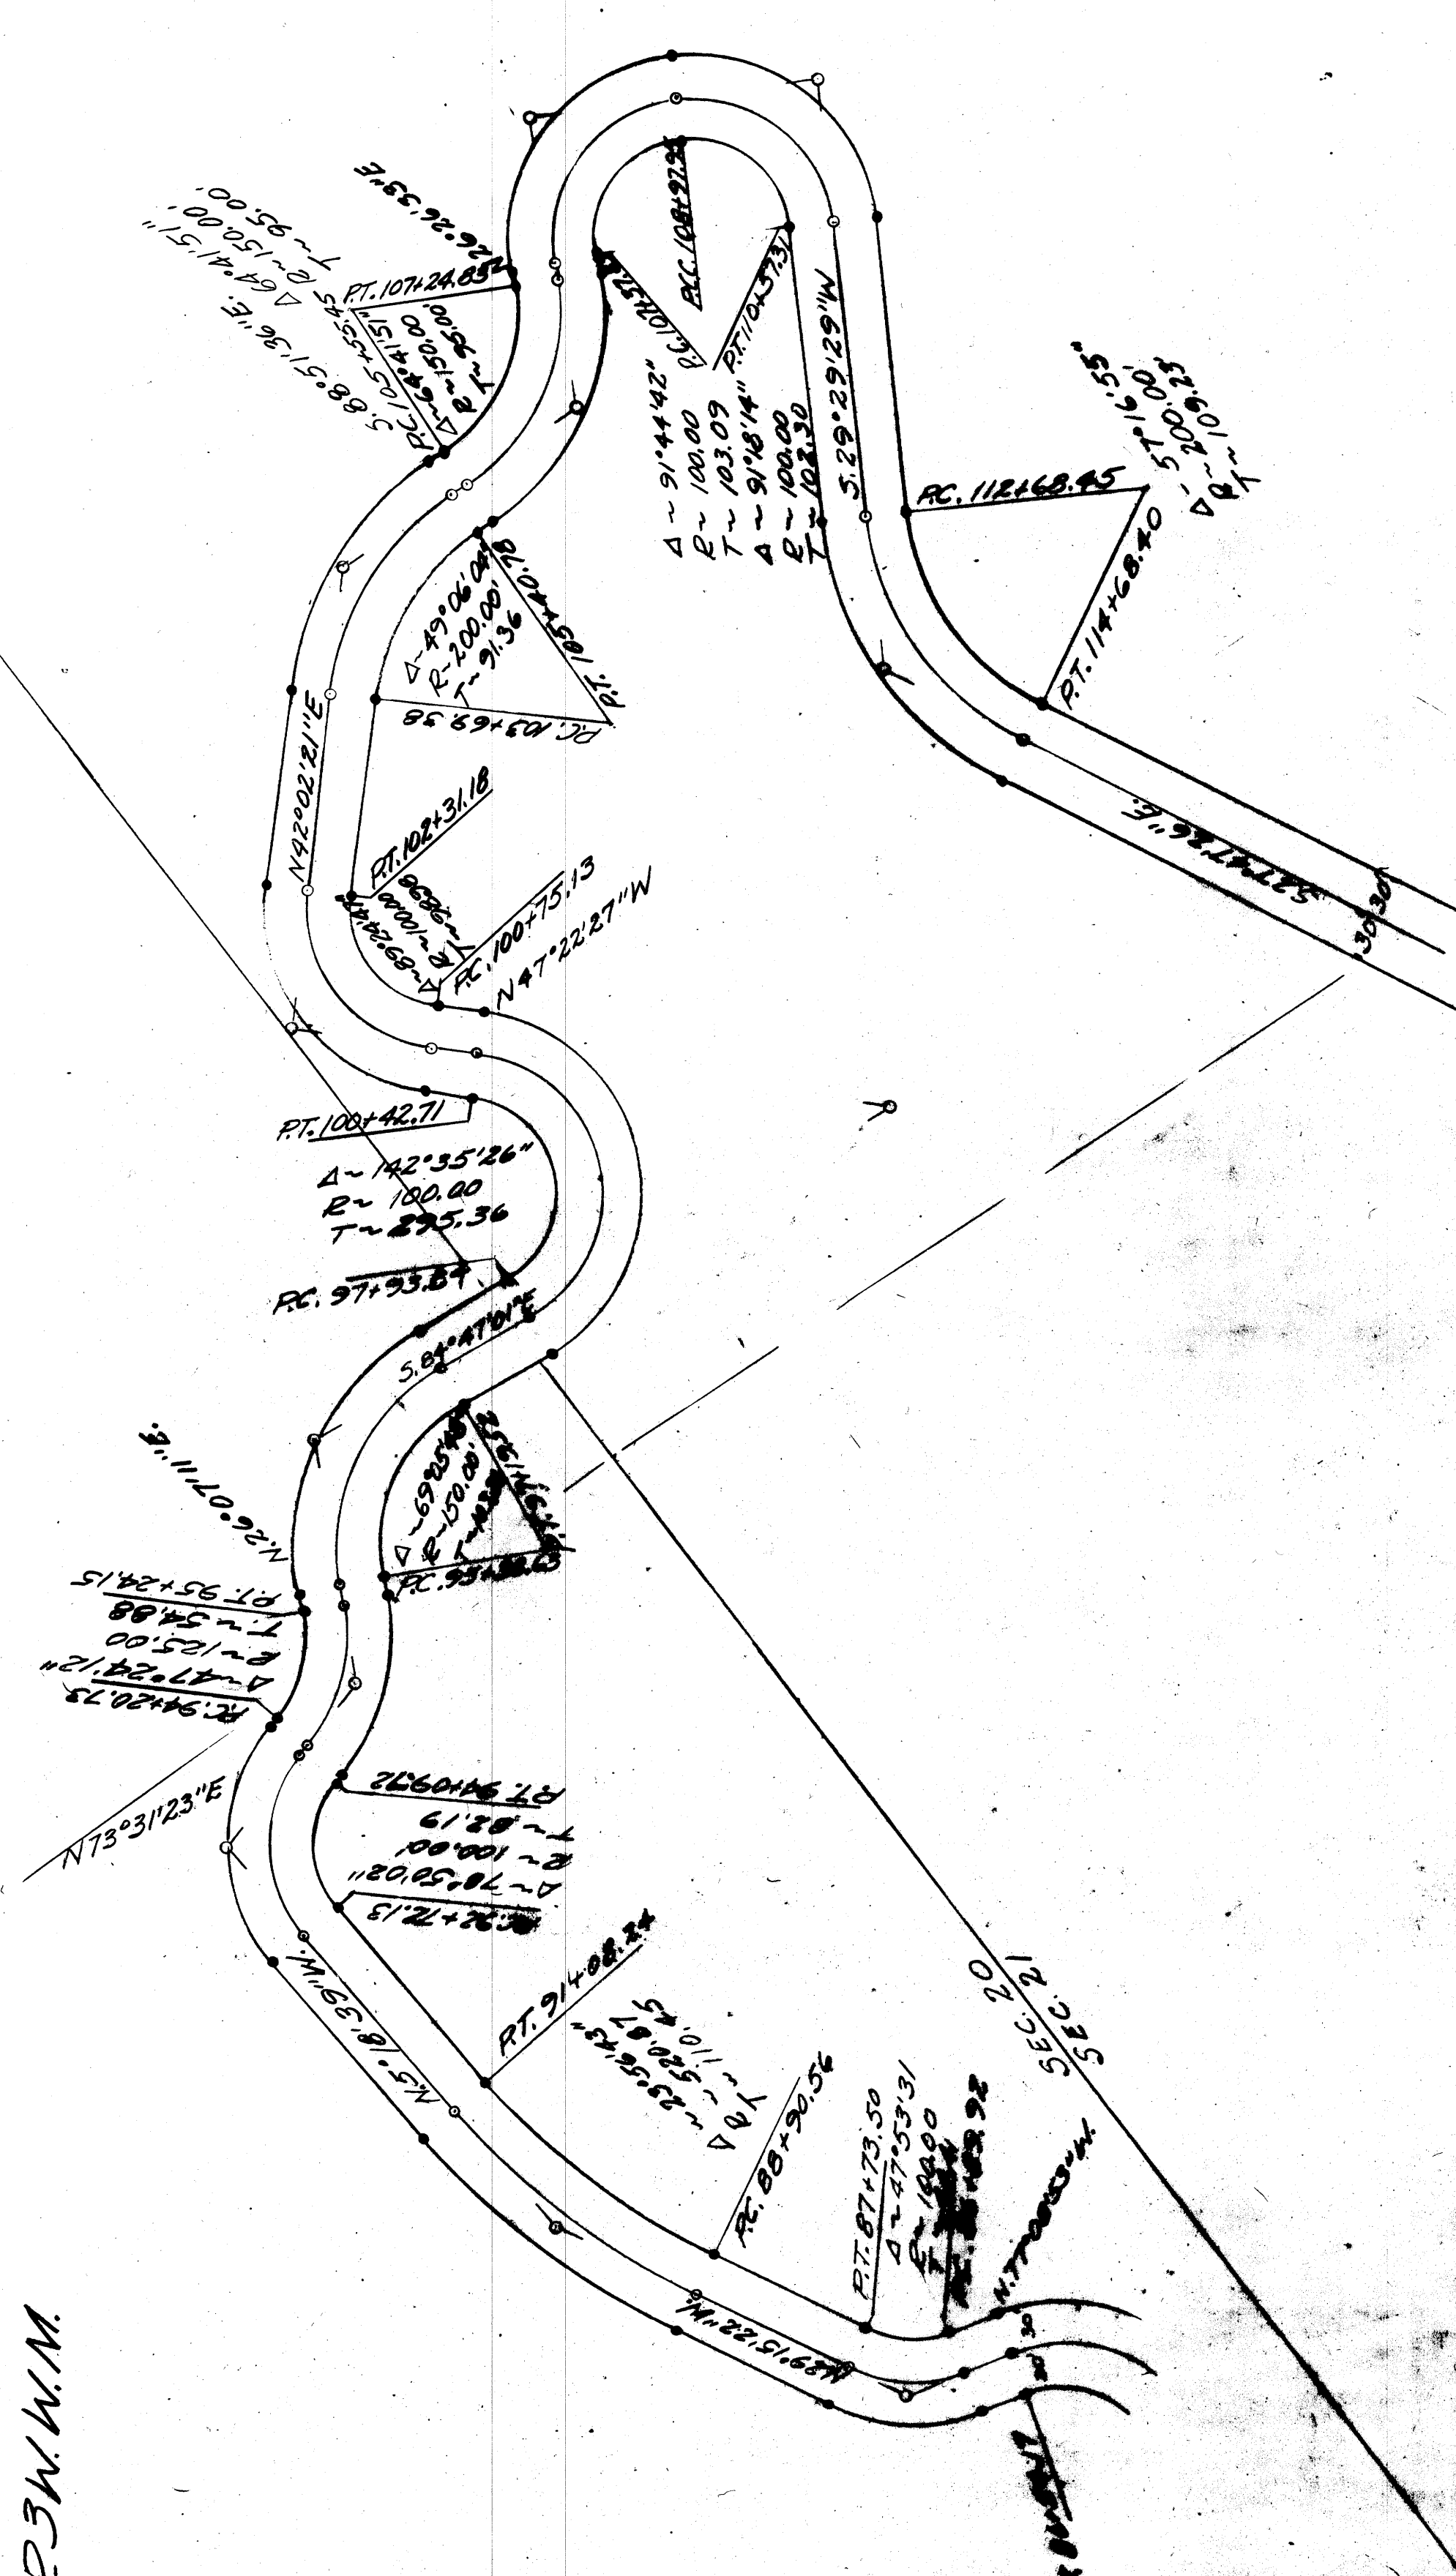

LOUIS BROWN, FLOOR
PHASE II
EAP - FULL RANGE PLATTE
MARCH 1971
SHEET 2 OF 4

COUNTY SURVEYORS FILE DATA
DO NOT REMOVE FROM OFFICE

PLATE 1 - PLAN - PROFILE
MAY 27 1971
COUNTY SURVEYORS

95

100

105

110

115

M 42-21 D

DATE	BY	REMARKS