

COUNTY SURVEYORS FILE DATA  
DO NOT REMOVE FROM OFFICE


T.26 S., R.3 W.W.M.

NW 1/4 - NW 1/4


SE 1/4 - NW 1/4

DATE	
BY	
PLAN	
NO. OF SHEETS	
NO. OF THIS SHEET	
NO.	

DATE	
BY	
PROFILE	
NO. OF SHEETS	
NO. OF THIS SHEET	
NO.	

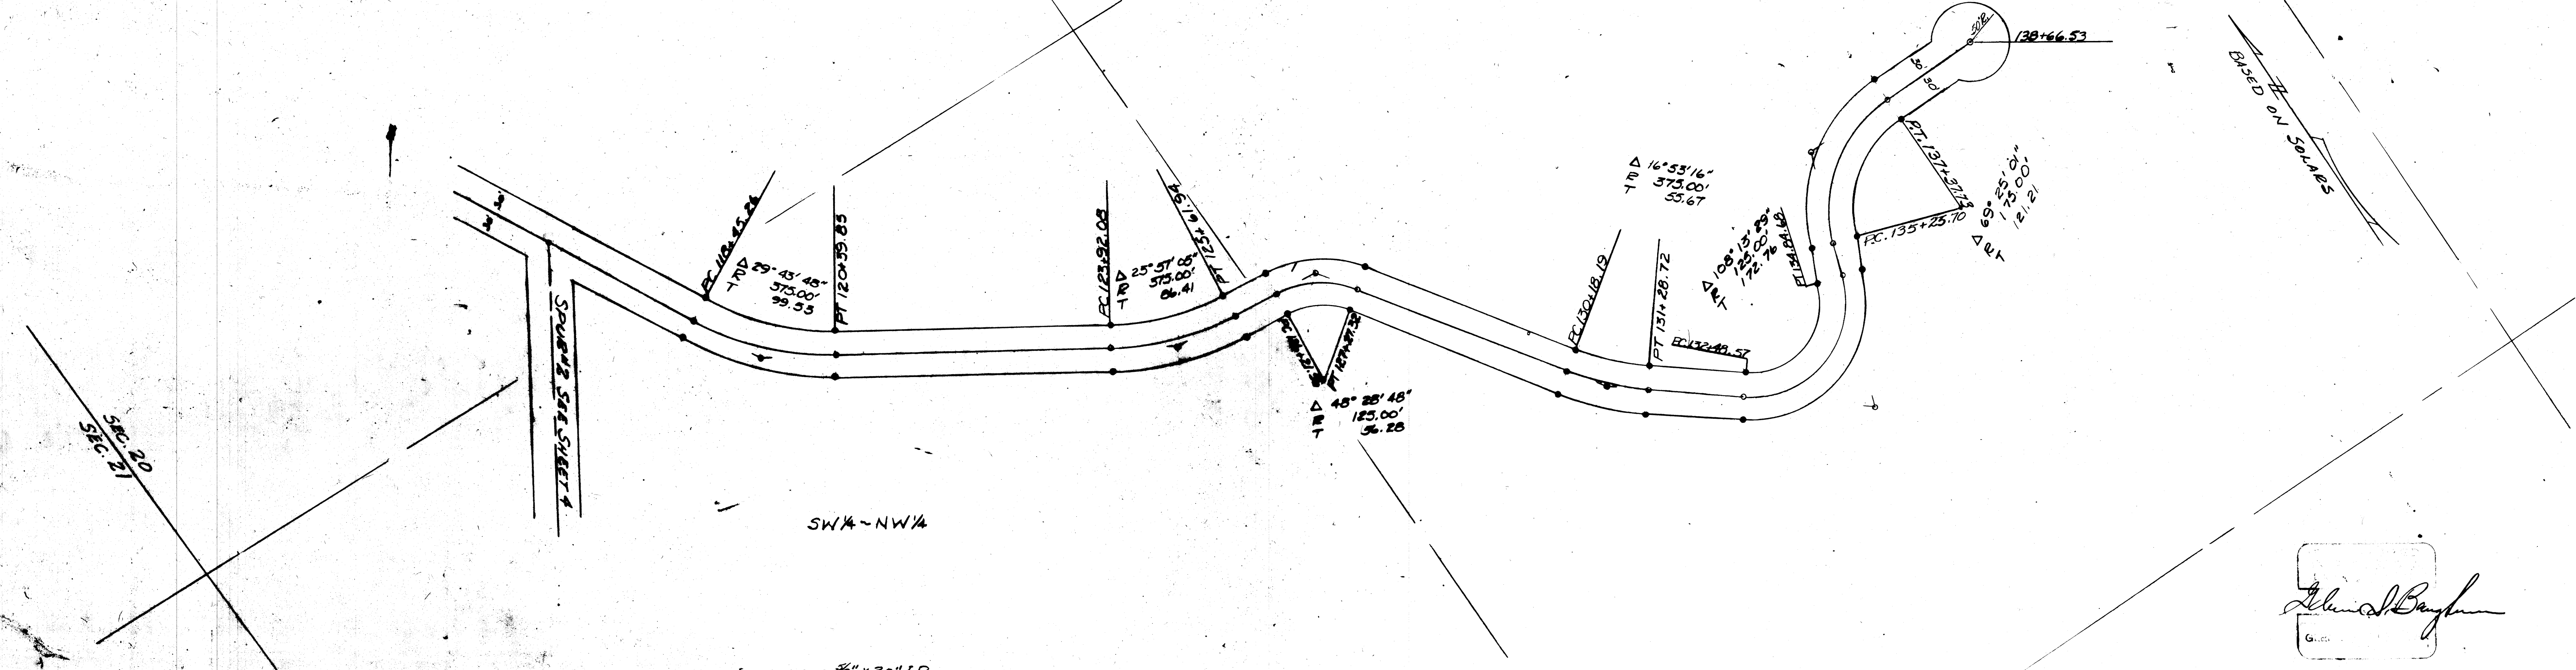

*Thomas D. Baylun*  
G.S.

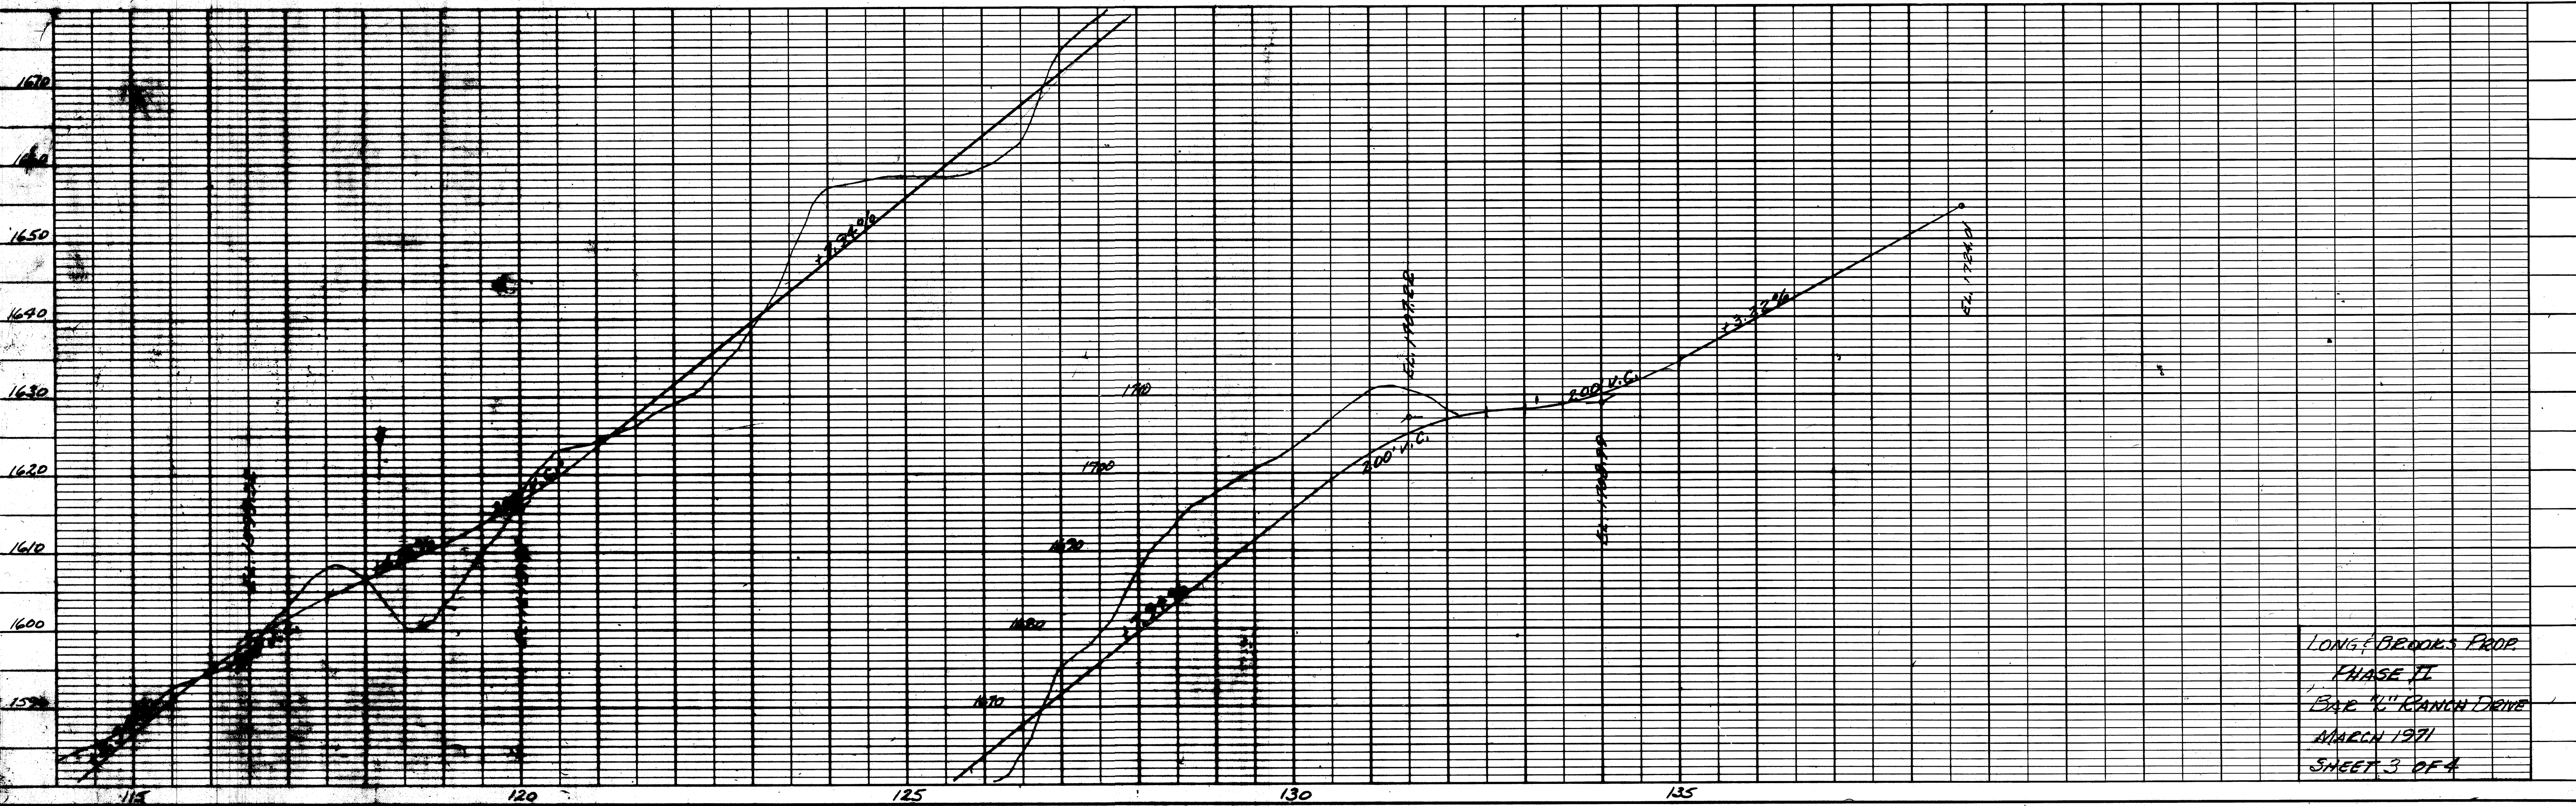

LONGF BROOKS PROP.  
PHASE II  
BAR "L" RANCH DRIVE  
MARCH 1971  
SHEET 3 OF 4

PLATE 1-PLAN-PROFILE APPROX.  
MADE AND PRINTED IN U.S.A.  
CHARLES HERRING COMPANY

COUNTY SURVEYORS FILE DATA  
DO NOT REMOVE FROM OFFICE

M 42 - 21 E