


COUNTY SURVEYORS FILE DATA
DO NOT REMOVE FROM OFFICE

SEC. 20, T. 26 S., R. 3 W. W.M.


SEC. 21 T. 26 S., R. 3 W. W.M.

DATE	
BY	
SURVEYED	
PLAN	
NOTE BOOK	
ALIGNED CHECKED	
BY	
NO.	

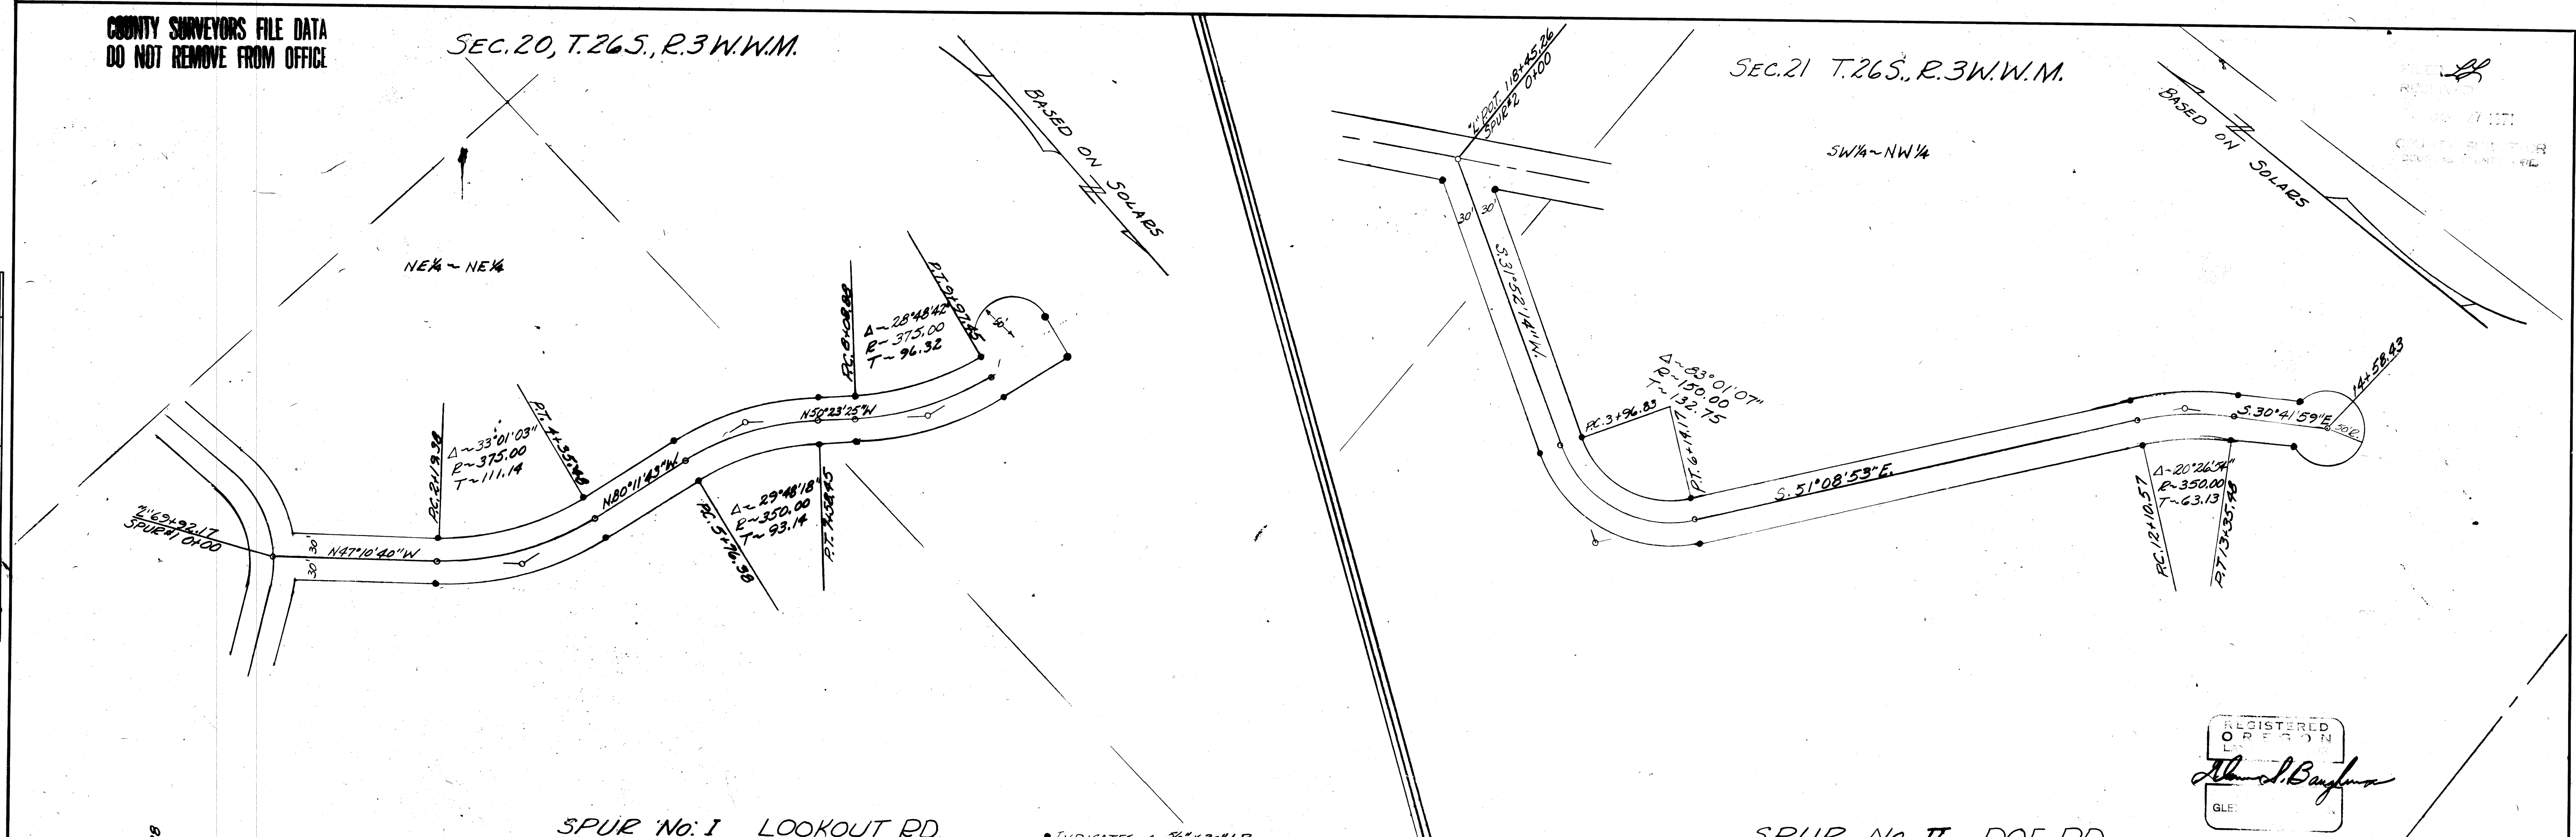

REGISTERED
OPERATION
ALBERT BAUFMAN
GLE

DATE	
BY	
SURVEYED	
PROFILE	
NOTE BOOK	
GRADES CHECKED	
BY	
NO.	

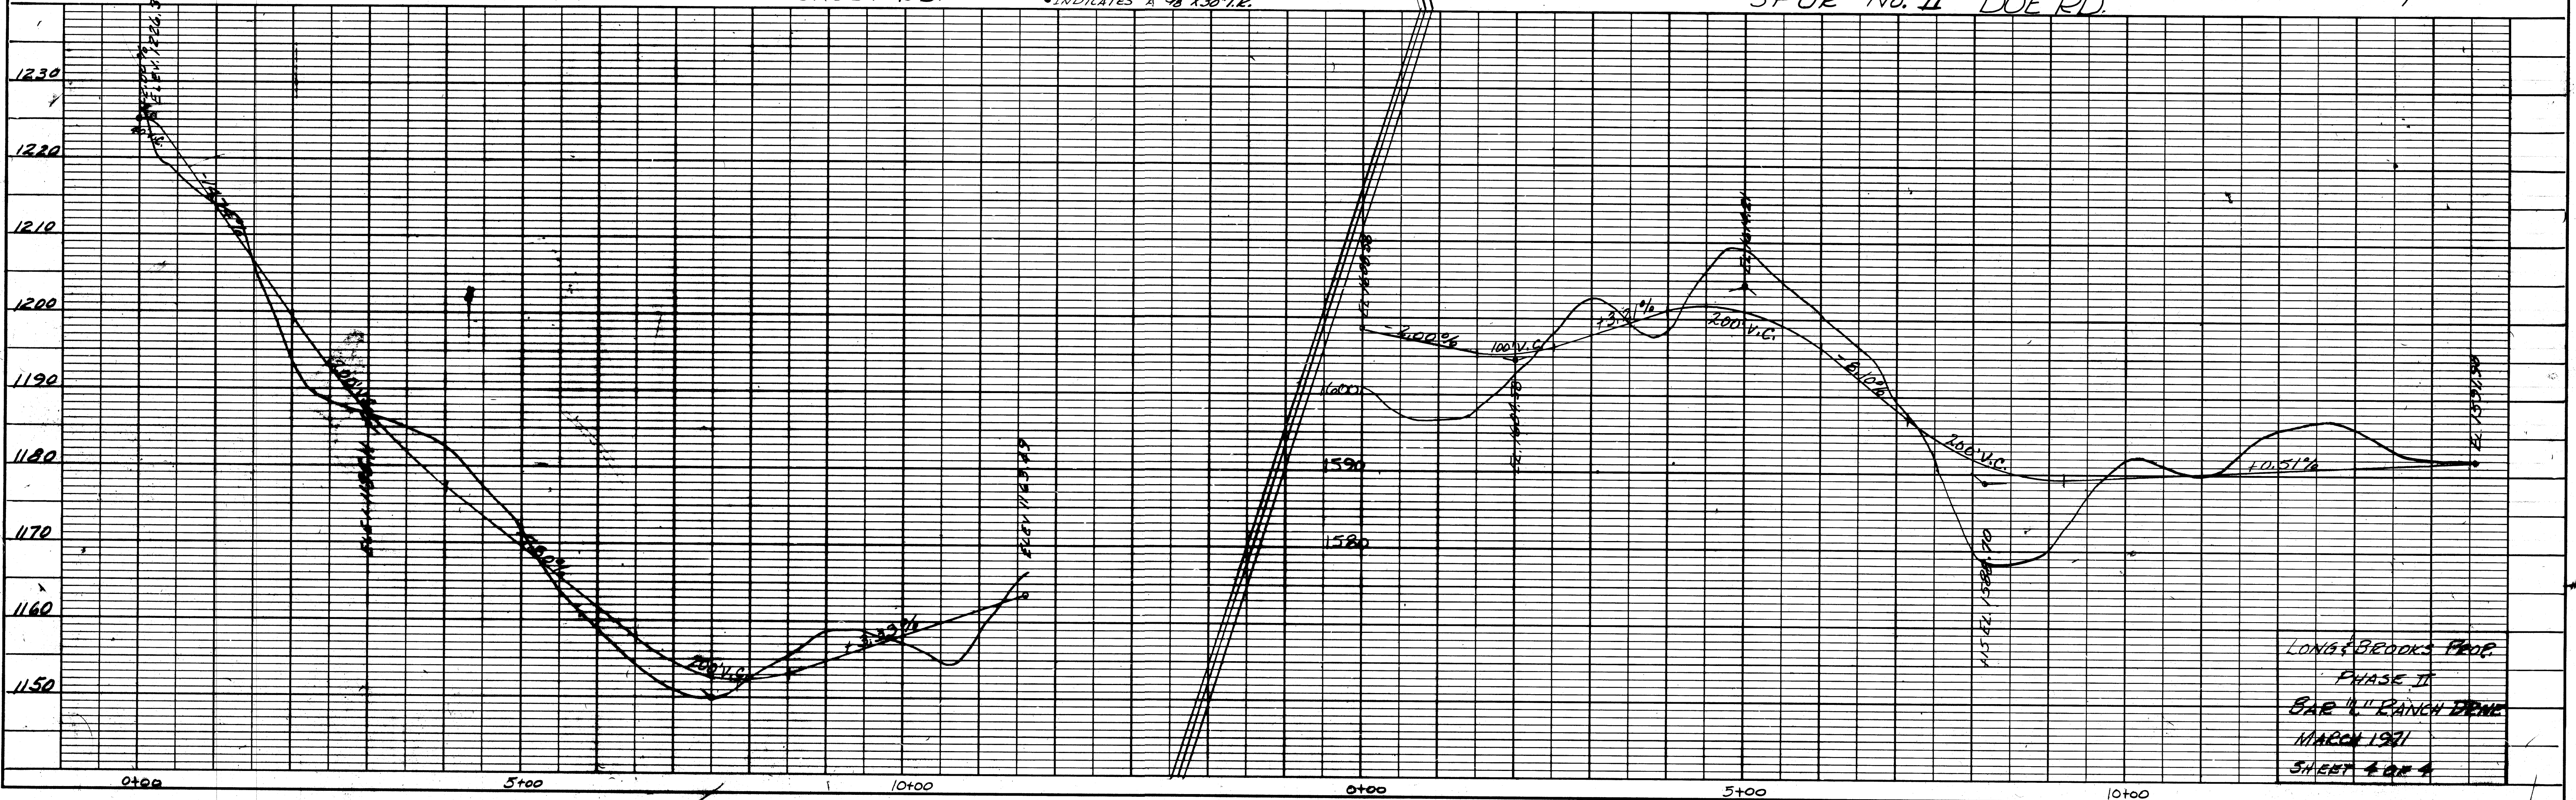

LONGBROOKS PROP
PHASE II
BAR 4 RANCH DRIVE
MARCH 1971
SHEET 4 OF 4

PLATE 1-PLAN-PROFILE
MADE AND PRINTED IN U.S.A.
CHARLES BRUNING COMPANY

COUNTY SURVEYORS FILE DATA
DO NOT REMOVE FROM OFFICE

M 42-21 F