


COUNTY SURVEYORS FILE DATA
DO NOT REMOVE FROM OFFICE

Handwritten initials

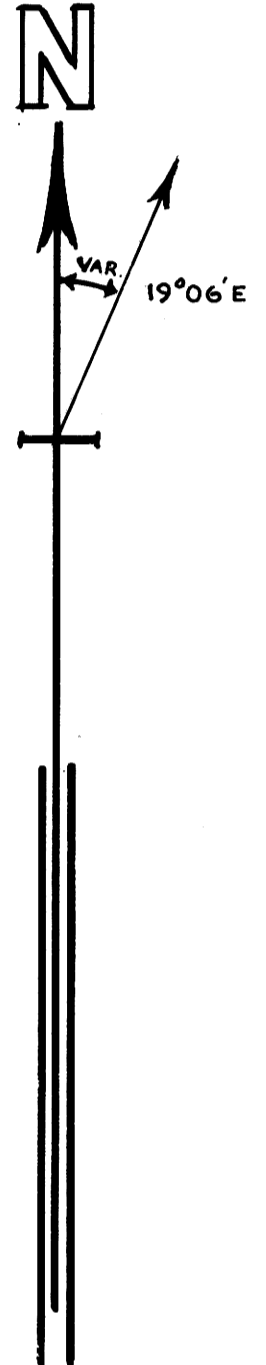

SOLAR OBSERVATION

MAGNETIC VARIATION	19°06' E
DATE	JULY 30, 1970
STANDARD TIME	2:49:43 P M
LOCAL TIME	2:33:42 P M
SUN'S DECLINATION	N 18°40'18"
REF. & PAR. CORRECTION	- 00'40"
LATITUDE	N 43°39'02"
SUN'S ALTITUDE	50°01'20"
PLACE OF OBSERVATION	S 84°46'52"E 514.73'
FROM SECTION CORNER	15, 16, 21 & 22, T22S, R 11 W, W M

LEGEND

- OSBF P/C = OREGON STATE BOARD OF FORESTRY 1 1/2" x 3/8" GALV. IRON PIPE WITH 3" BRONZE CAP
- WPCP = 4" x 4" x 72" WHITE PAINTED CEDAR POST
- YMLP = YELLOW METAL LOCATION POSTER
- I'G = IN GROUND
- ⊙ = TRUE BLAZED AND POSTED
- BTS = BEARING TREES
- CRS = COURSE
- [] = RECORD (ORIGINAL) DISTANCE IN CHAINS
- MR = MOUND OF ROCK
- BO = BEARING OBJECT ("X" ON ROCK)

FOR DETAILED REPORT ON FOUND CORNERS SEE COUNTY RECORDS. NEW CORNERS AND ACCESSORIES MARKED ACCORDING TO THE "MANUAL OF INSTRUCTIONS FOR THE SURVEY OF THE PUBLIC LANDS OF THE U.S."

OTHER MARKINGS AS INDICATED (-----)
DISTANCES TO FACES ON NEW BTS
ESTABLISHED = NEW CORNERS SET
REESTABLISHED = LOST GLO, CADASTRAL OR OTHER
CORNER SET BY PROPORTIONATE MEASUREMENT OR AS NOTED

REGISTERED
OREGON
LAND SURVEYOR
Arnold G. Giesch
ARNOLD G. GIESCH
359

SURVEY FOR:
STATE OF OREGON - DEPARTMENT OF FORESTRY

SECTIONS 15 & 16, T22S, R11W, WM

DOUGLAS COUNTY, OREGON

TRANSIT AND CHAIN SURVEY BY: C. COOK, D. BROWN, D. SMITH, D. REDDING, J. TAYLOR, S. SIMONS AND L. BAUGHMAN

DRAWN BY: D. SMITH - JANUARY 27, 1971

SCALE: 1"=400'

COUNTY SURVEYORS FILE DATA
DO NOT REMOVE FROM OFFICE

