


SURVEY TO SET PROPERTY CORNERS & TOPOGRAPHY
LOTS 5, 6, 7 & 8, BLOCK 8, CITY OF CANYONVILLE, OREGON, T.30S., R.5W. W.M.
FOR: VIP'S RESTAURANTS INC.
BY: BAUGHMAN SURVEYING SERVICE
NOVEMBER 1972 SCALE: 1"=10'

COUNTY SURVEYORS FILE DATA
DO NOT REMOVE FROM OFFICE

FILED
RECEIVED
NOV 28 1972
COUNTY SURVEYOR
TAMMAM COUNTY, OREGON

Based on C.S. No. 54/34

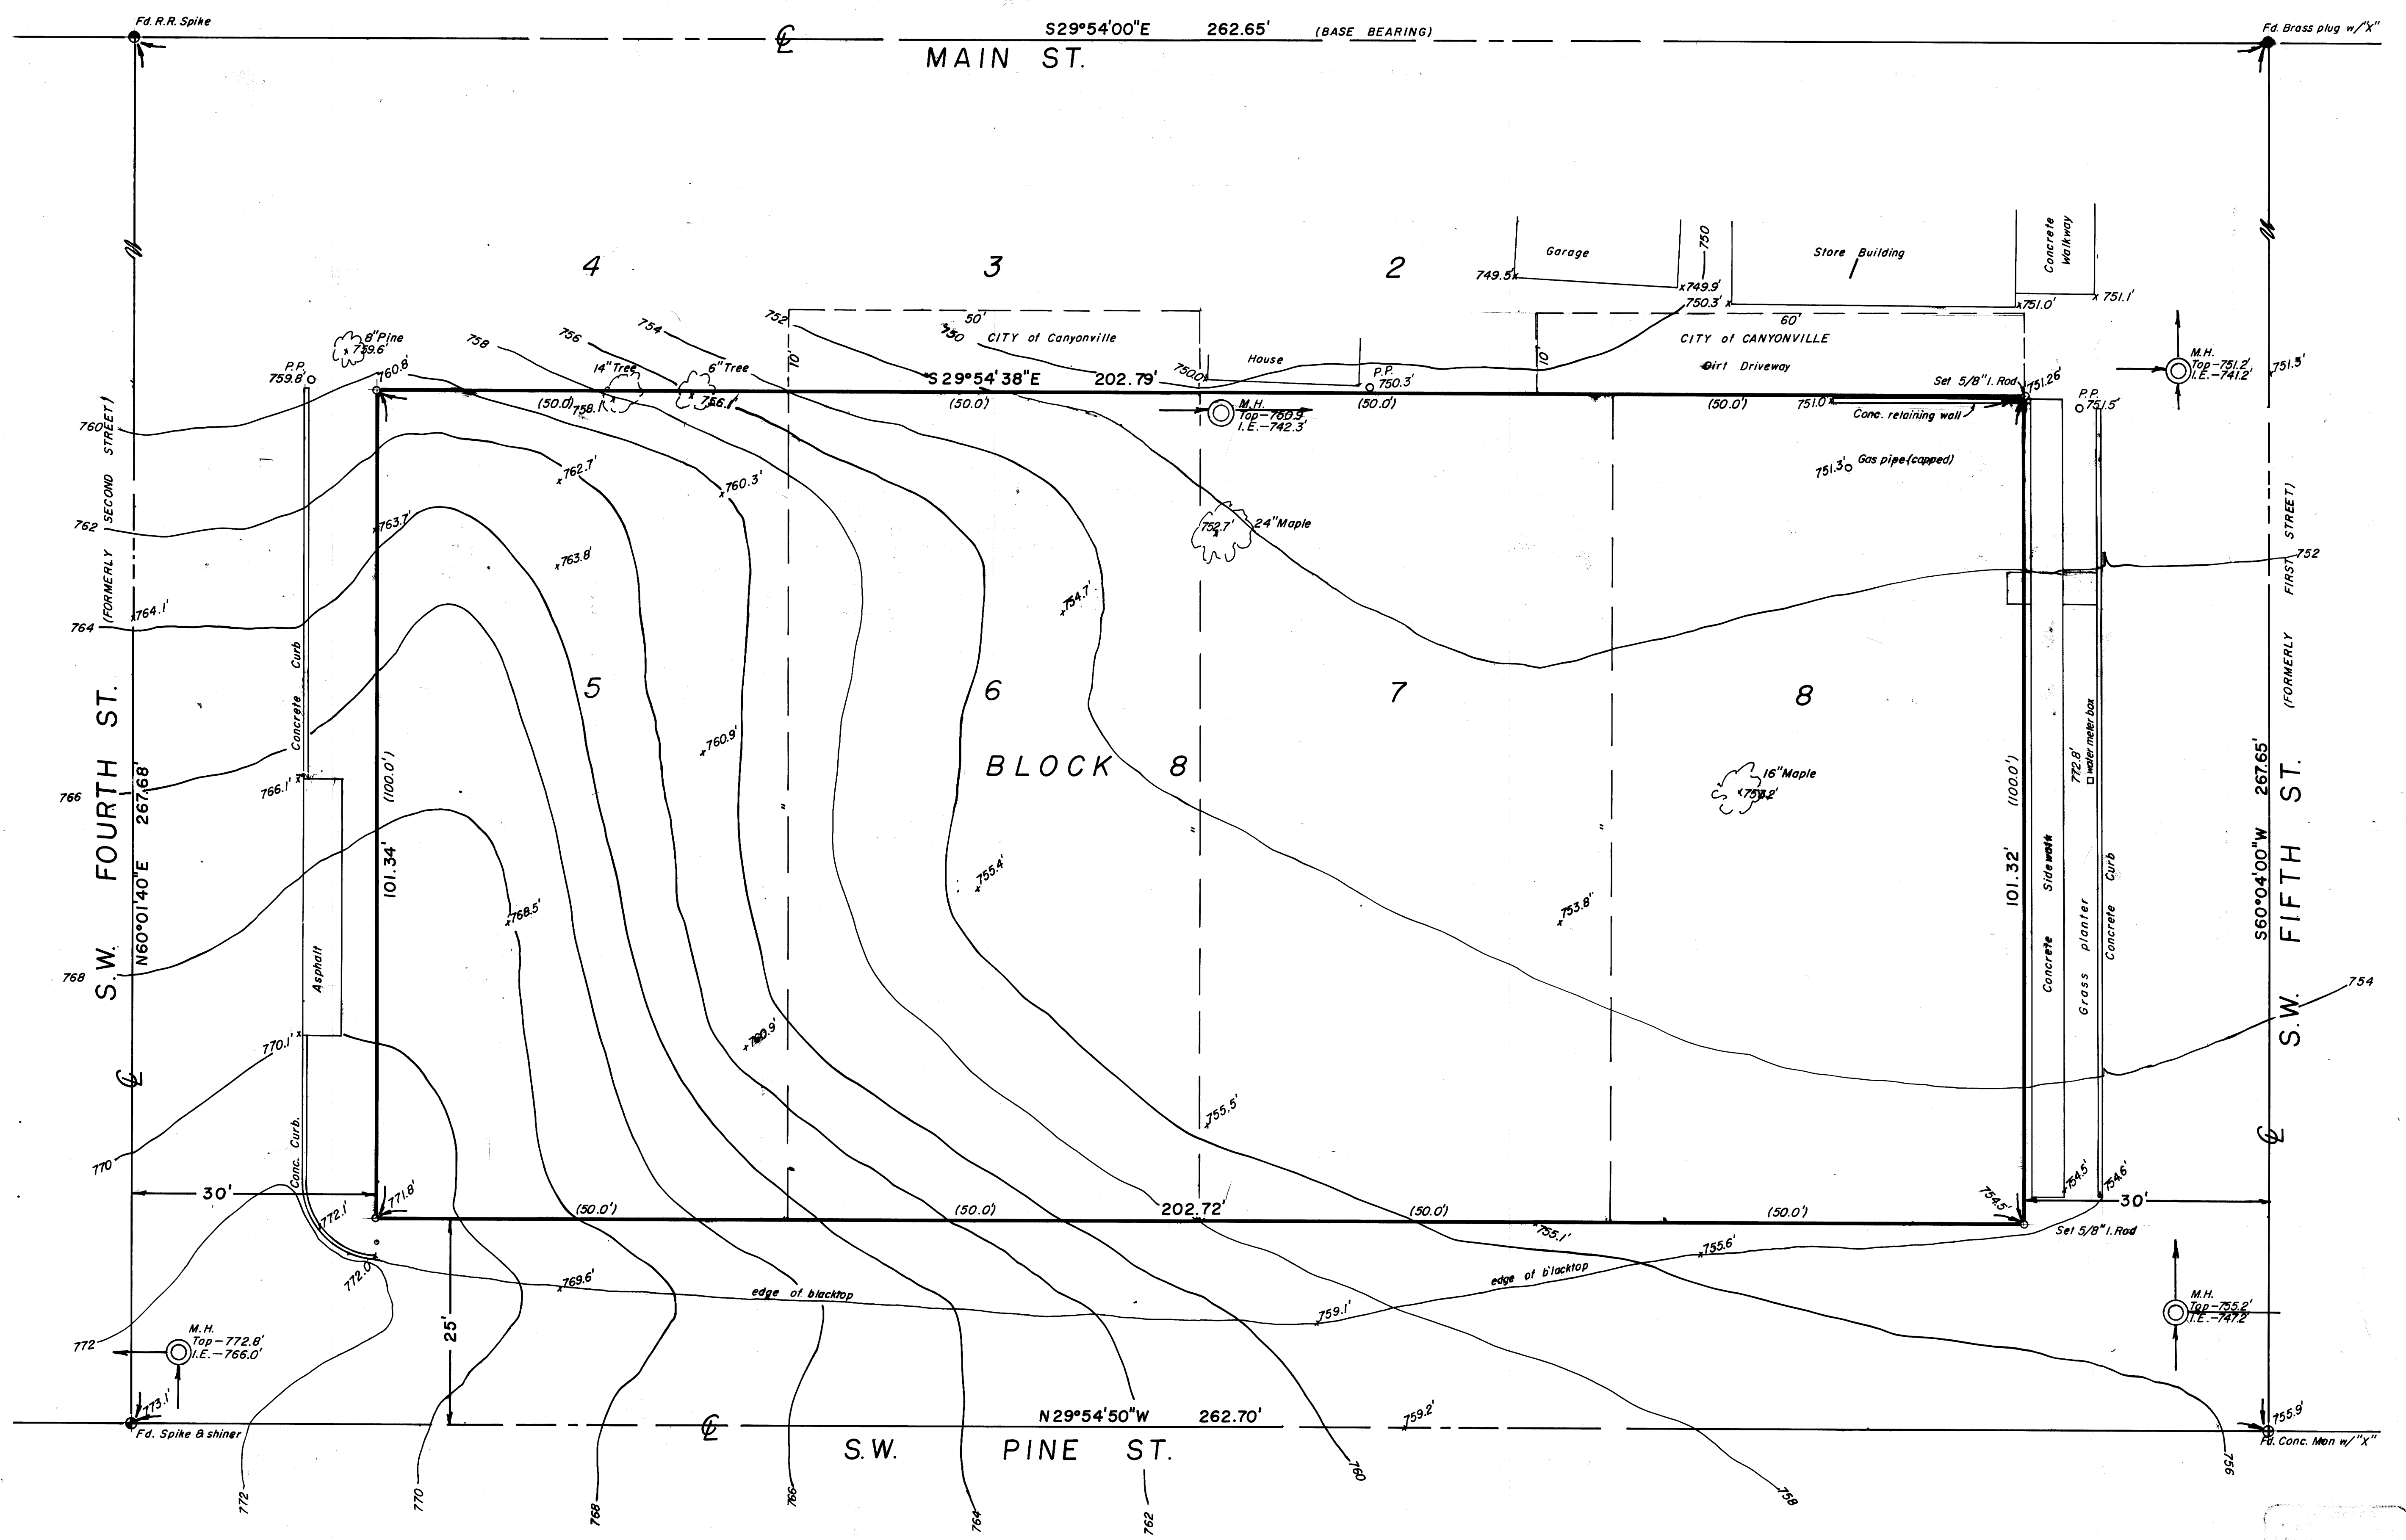

COUNTY SURVEYORS FILE DATA
DO NOT REMOVE FROM OFFICE

Way Allen