

COUNTY SURVEYOR  
DO NOT REMOVE

# SURVEY OF TRACT IN LOT 22

## 1<sup>ST</sup> ADDITION TO EDEN ORCHARDS J. TARANT DLC #43

### SEC. 2., T. 27 S., R. 7 W., W.M., DOUGLAS CO., OREGON

#### FOR LYLE SMITH - SURVEY BY HERBERT L. NORTHCRAFT

SCALE 1"=100'


AUG+OCT. 71

FILED  
RECEIVED

OCT 26 1971

COUNTY SURVEYOR  
DOUGLAS COUNTY, ORE.

MAP FILE M. 43 - 63

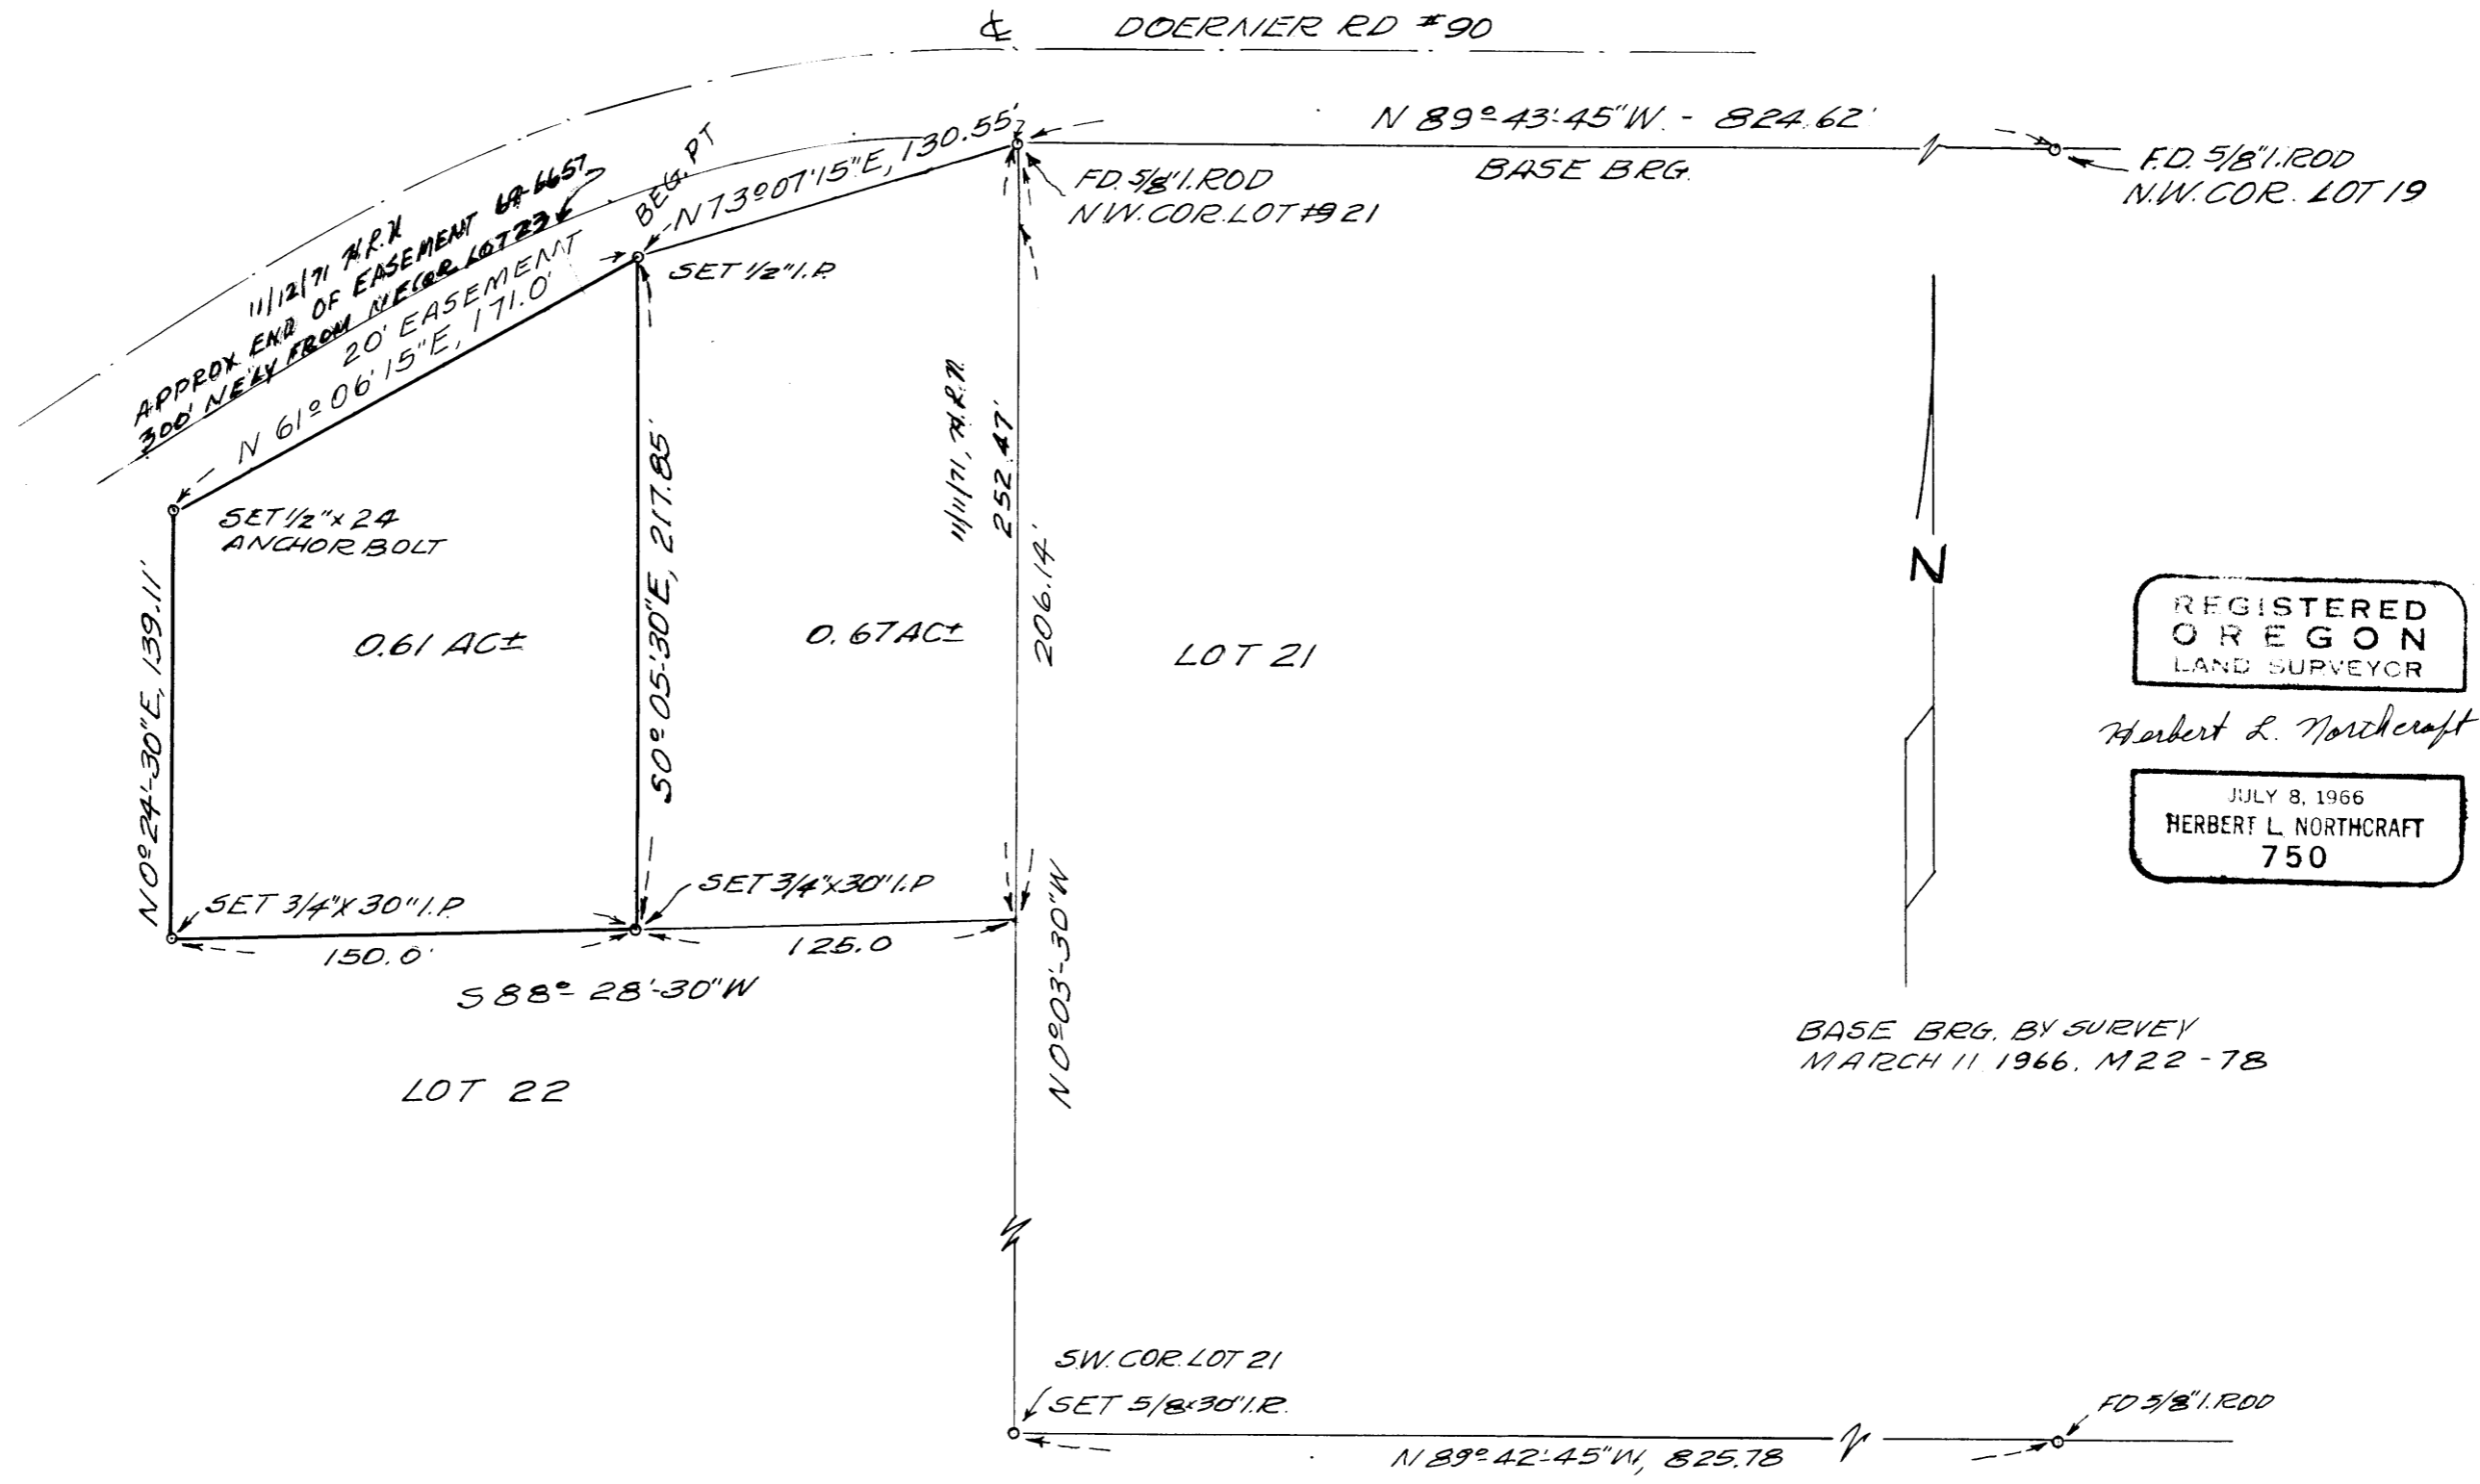

MAP FILE M. 43 - 63