

COUNTY SURVEYORS FILE DATA  
DO NOT REMOVE FROM OFFICE

FILED *ll*  
RECEIVED *24*

MAY 4 1972


COUNTY SURVEYOR  
DOUGLAS COUNTY, ORE.

SECT 31

WILLIAM HAYHURST D.L.C. # 42  
T 22. S R 5 W W.M.

Survey for Road EASEMENT  
for

John E. Thornton Yoncalla, Ore.  
Scale 1" = 100'  
April 1972

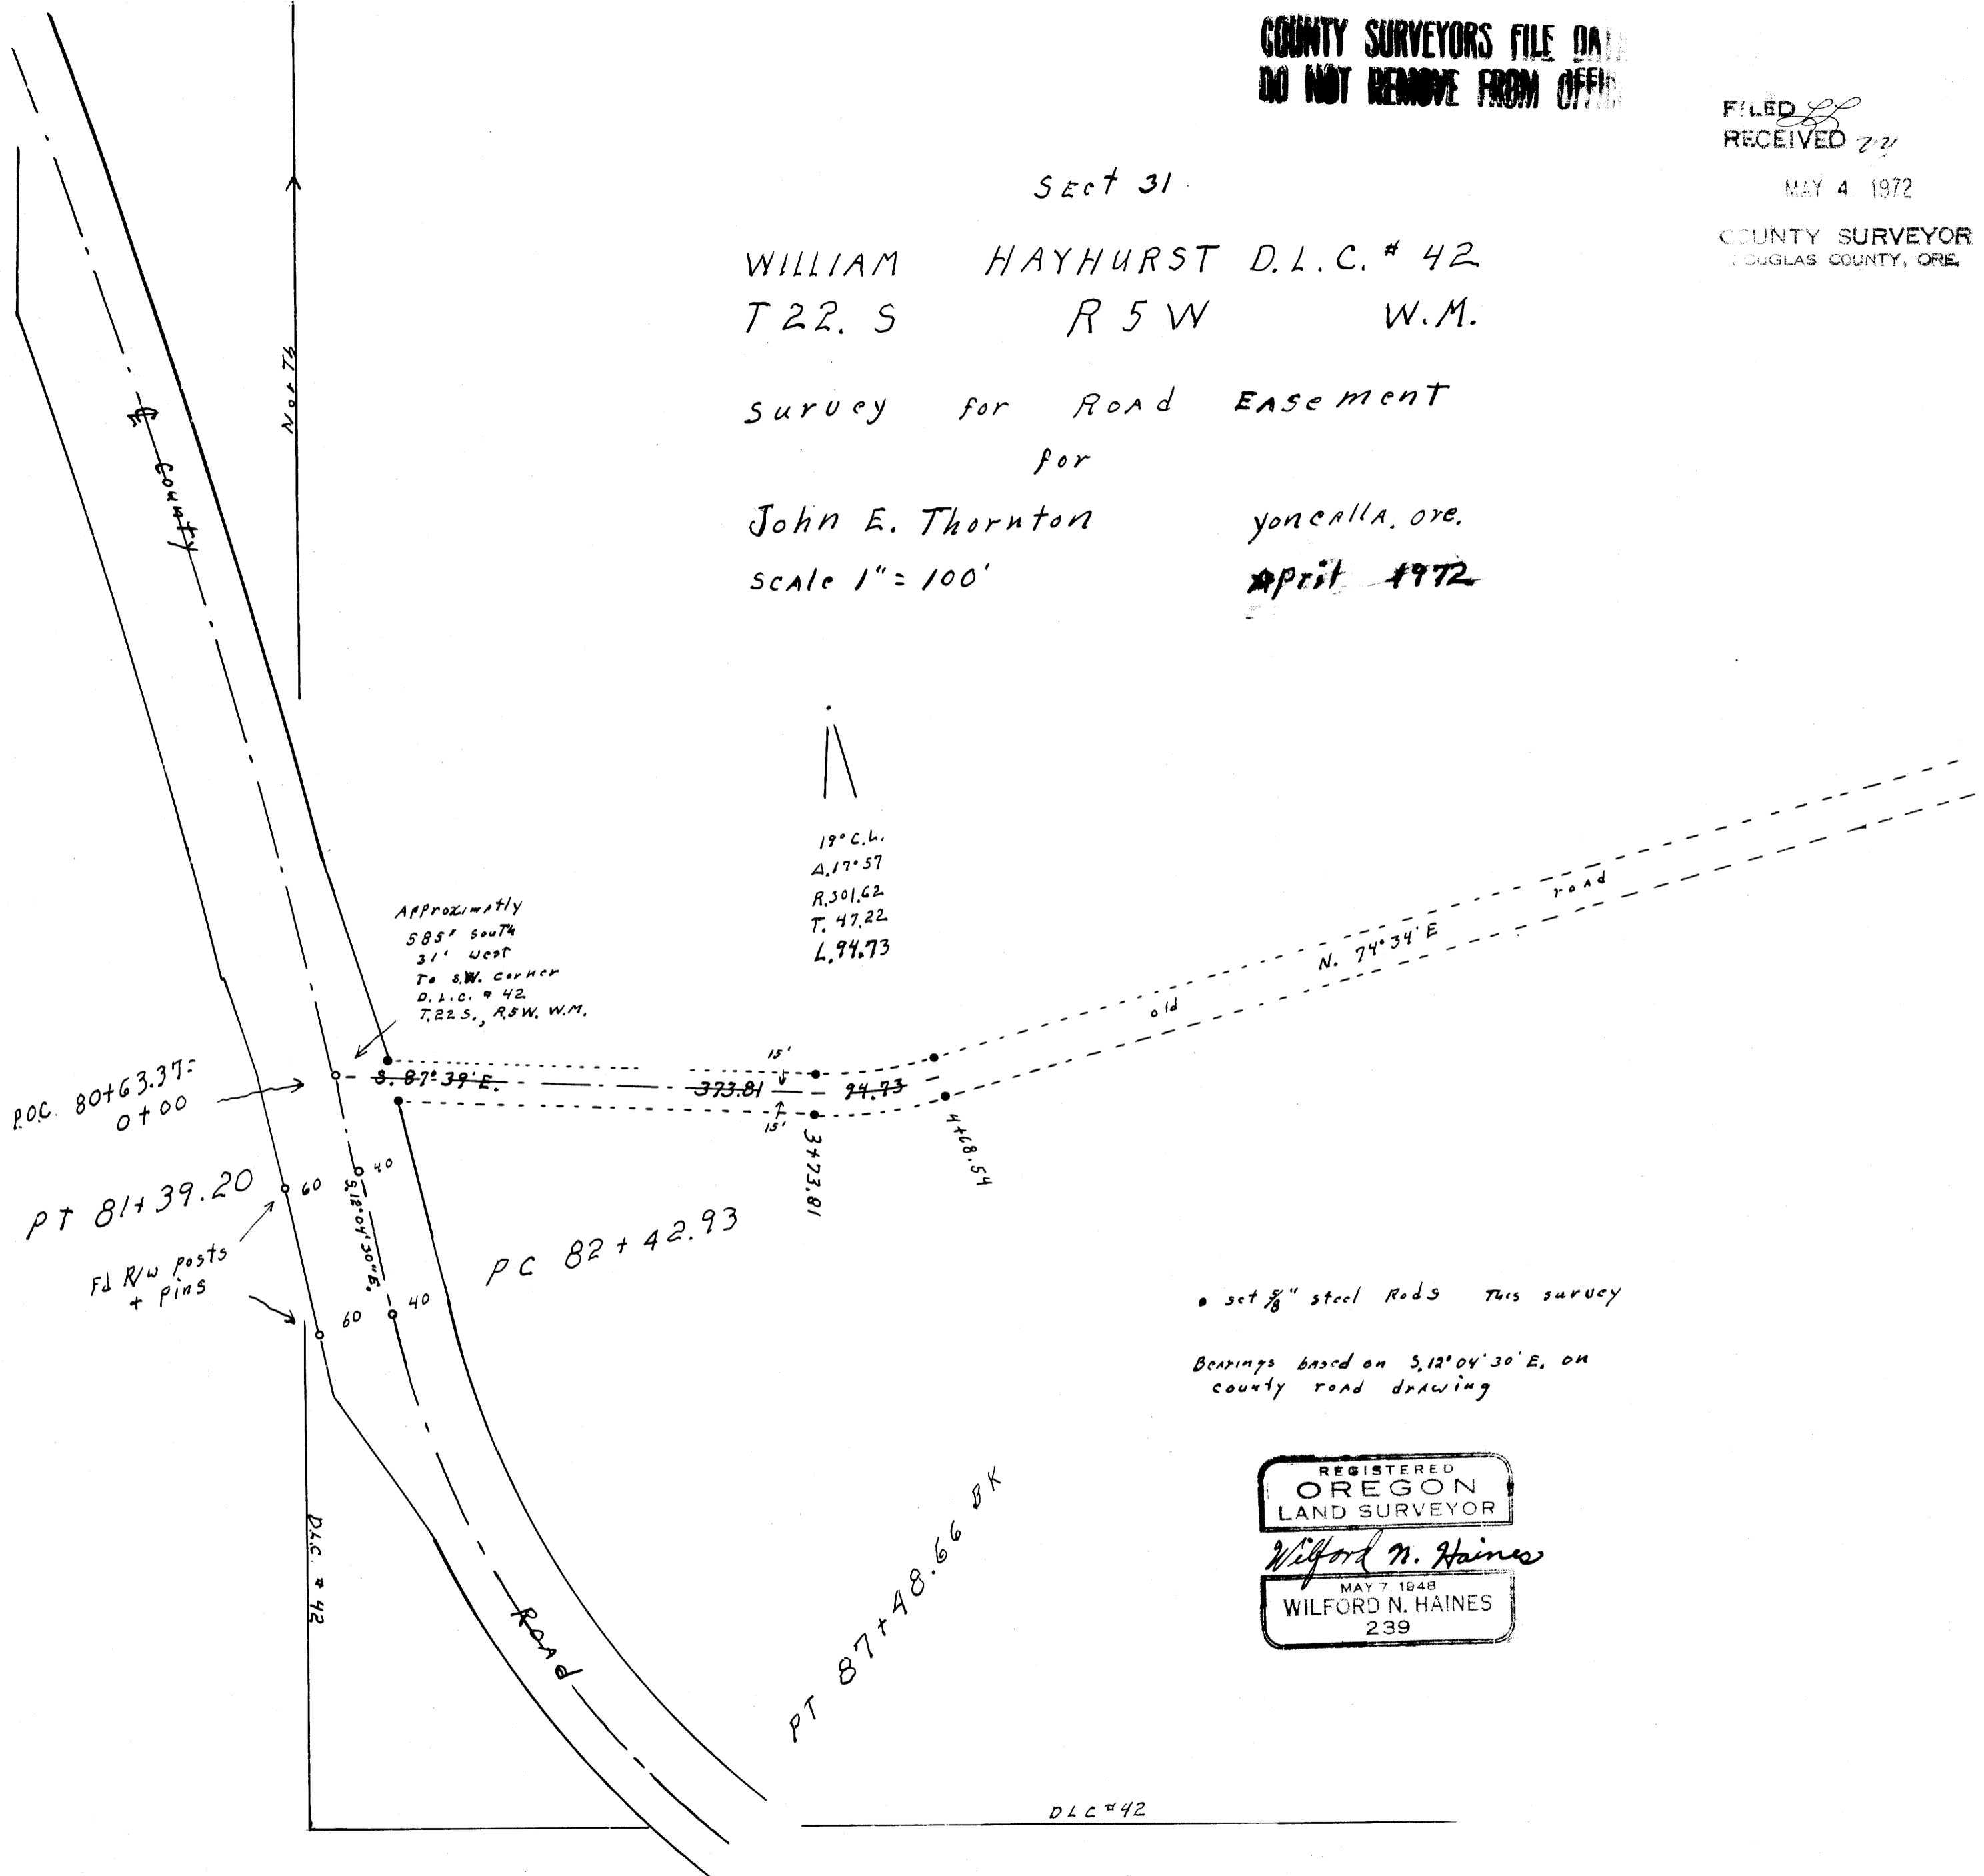

• set 3/8" steel rods this survey  
Bearings based on S. 12° 04' 30" E. on county road drawing

REGISTERED  
OREGON  
LAND SURVEYOR

*Wilford N. Haines*

MAY 7 1948  
WILFORD N. HAINES  
239

D.L.C. # 42

MAP FILE M44-75

MAP FILE M44-75