

COUNTY SURVEYORS FILE DATA
DO NOT REMOVE FROM OFFICE


SURVEY IN SECTIONS 5, 8 and 9, T. 29 S., R. 6 W., W.M.

SURVEYED FOR — DOUG RICE
SURVEYED BY — DON E. GARRETT

FEBRUARY 1973
SCALE 1" = 100'

• — denotes 5/8" iron rod set

M47-65

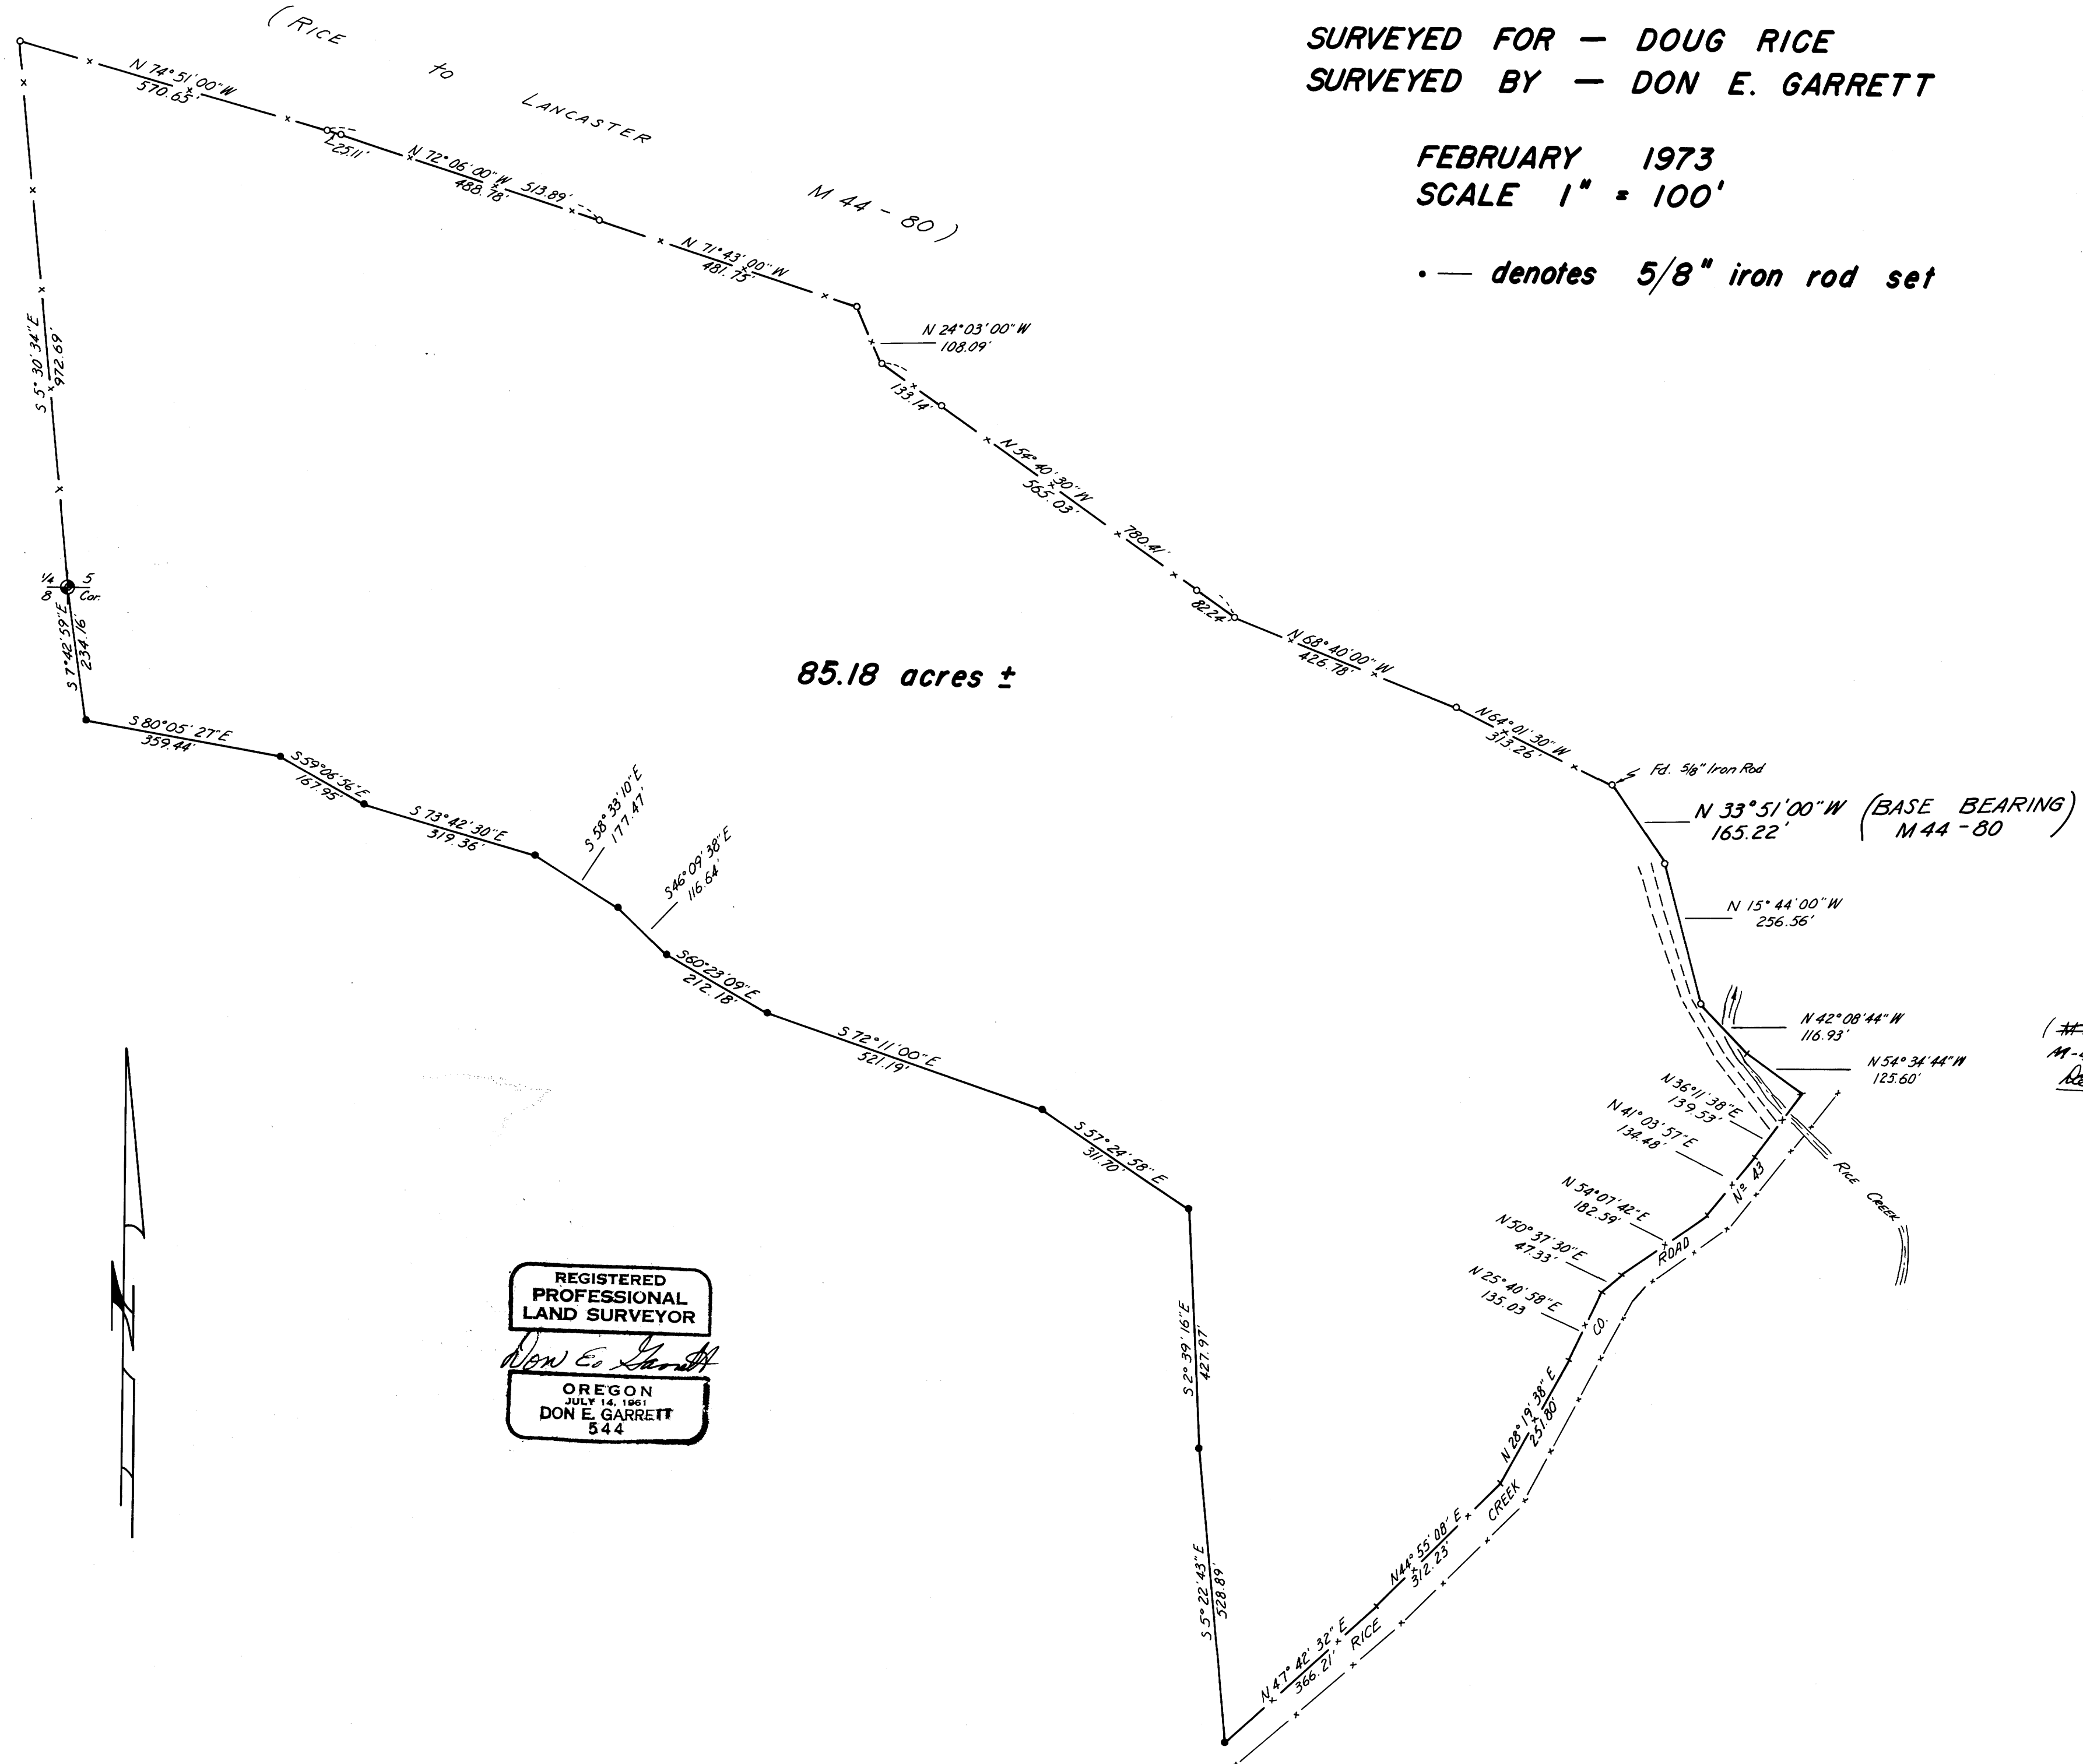

M47-65