


COUNTY SURVEYORS FILE DATA
DO NOT REMOVE FROM OFFICE

FILED
RECORDED 7/4


PLAT NO. 100-100
DUGLAS COUNTY, MISSOURI



Bearings by solar observation

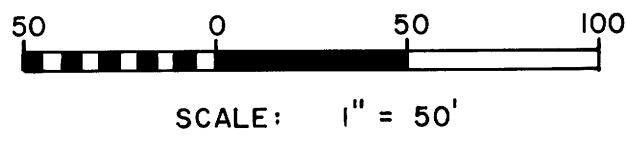

- LEGEND
- Corner found
 - Corner set, 5/8" iron rod w/aluminum cap
 - ◐ Corner computed, not set
 - Fence
 - ... Stream

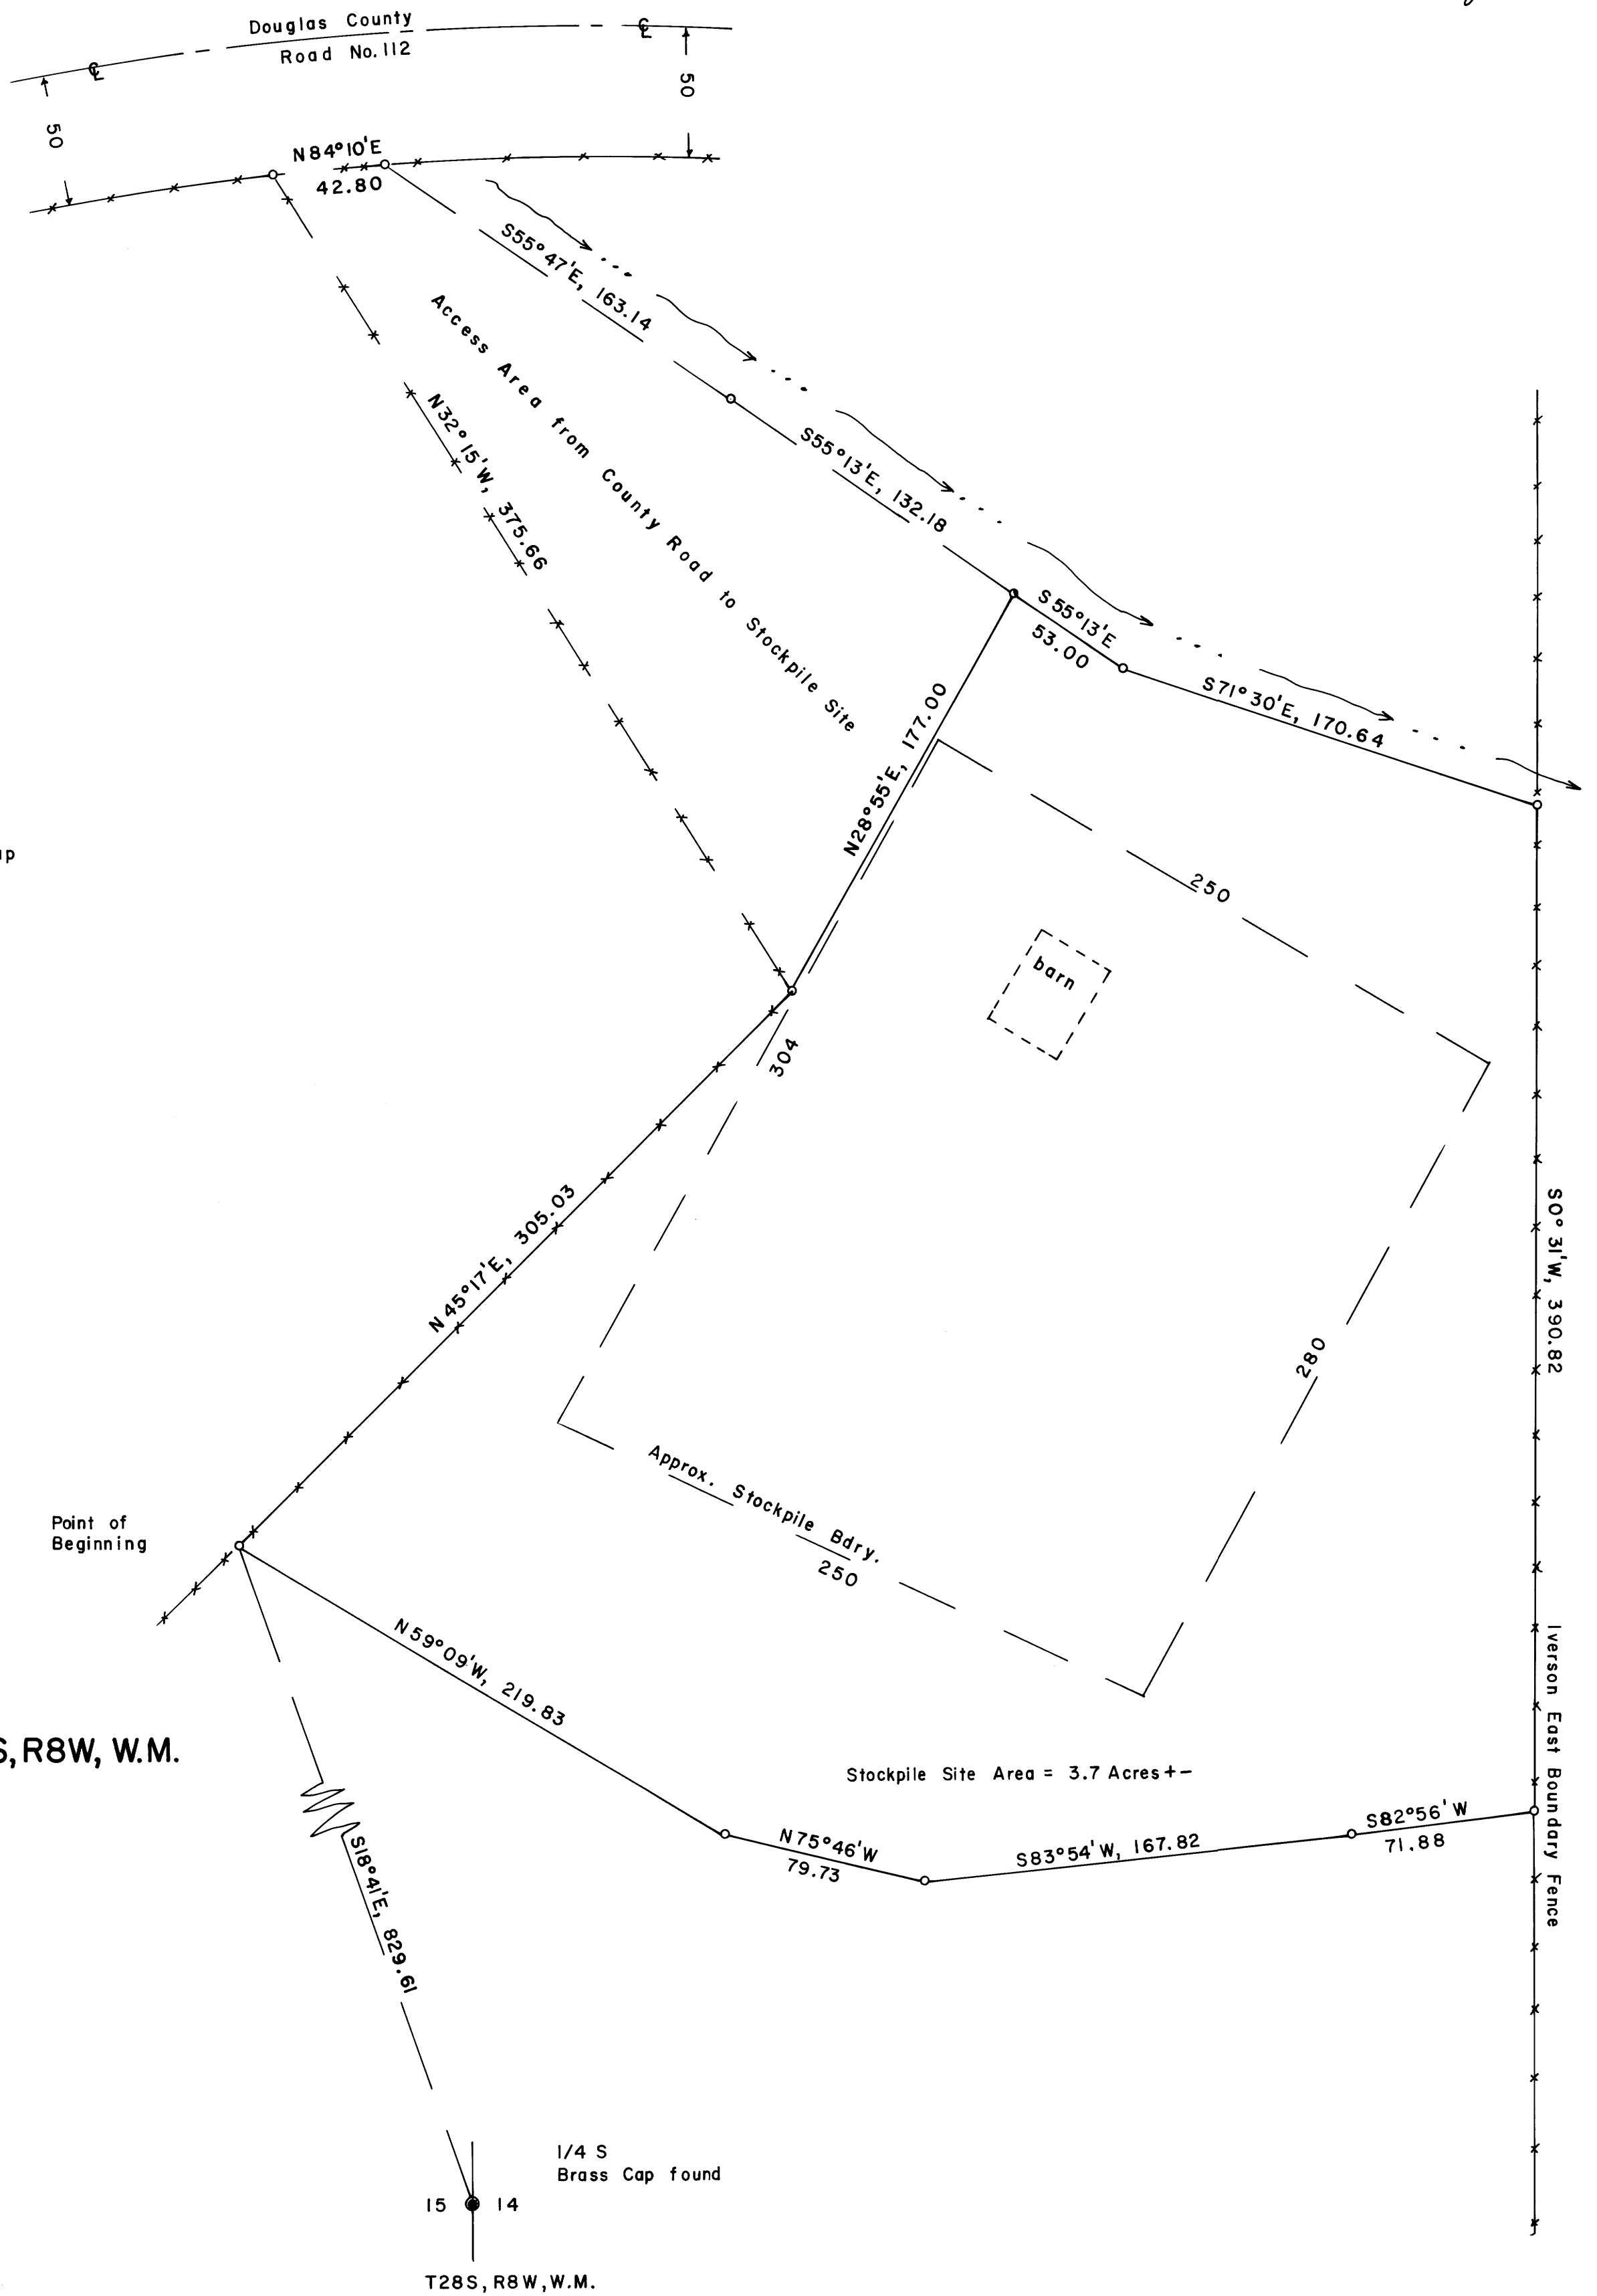

SURVEY OF PLOT A
(IVERSON PROPERTY STOCKPILE SITE)
 In NE 1/4 Sec. 15 & NW 1/4 Sec. 14, T28S, R8W, W.M.

For: TEECO CORP.
 By: Shaner Engineering, Inc.
 October 7, 1974



COUNTY SURVEYORS FILE DATA
DO NOT REMOVE FROM OFFICE