

COUNTY SURVEYORS FILE DATA
DO NOT REMOVE FROM OFFICE

SURVEY TO SET PROPERTY CORNERS IN LOTS 1,2,3 & 4, BLOCK 2 WESTVIEW ADDITION IN SECTION 19, T.27S. R.5W.W.M.

FOR: WM. BETTIS

BY: BAUGHMAN SURVEYING SERVICE


NOVEMBER 1973

SCALE: 1"=50'

REGISTERED
PROFESSIONAL
LAND SURVEYOR

Glenn S. Baughman

OREGON
JULY 14, 1951
GLENN S. BAUGHMAN
535

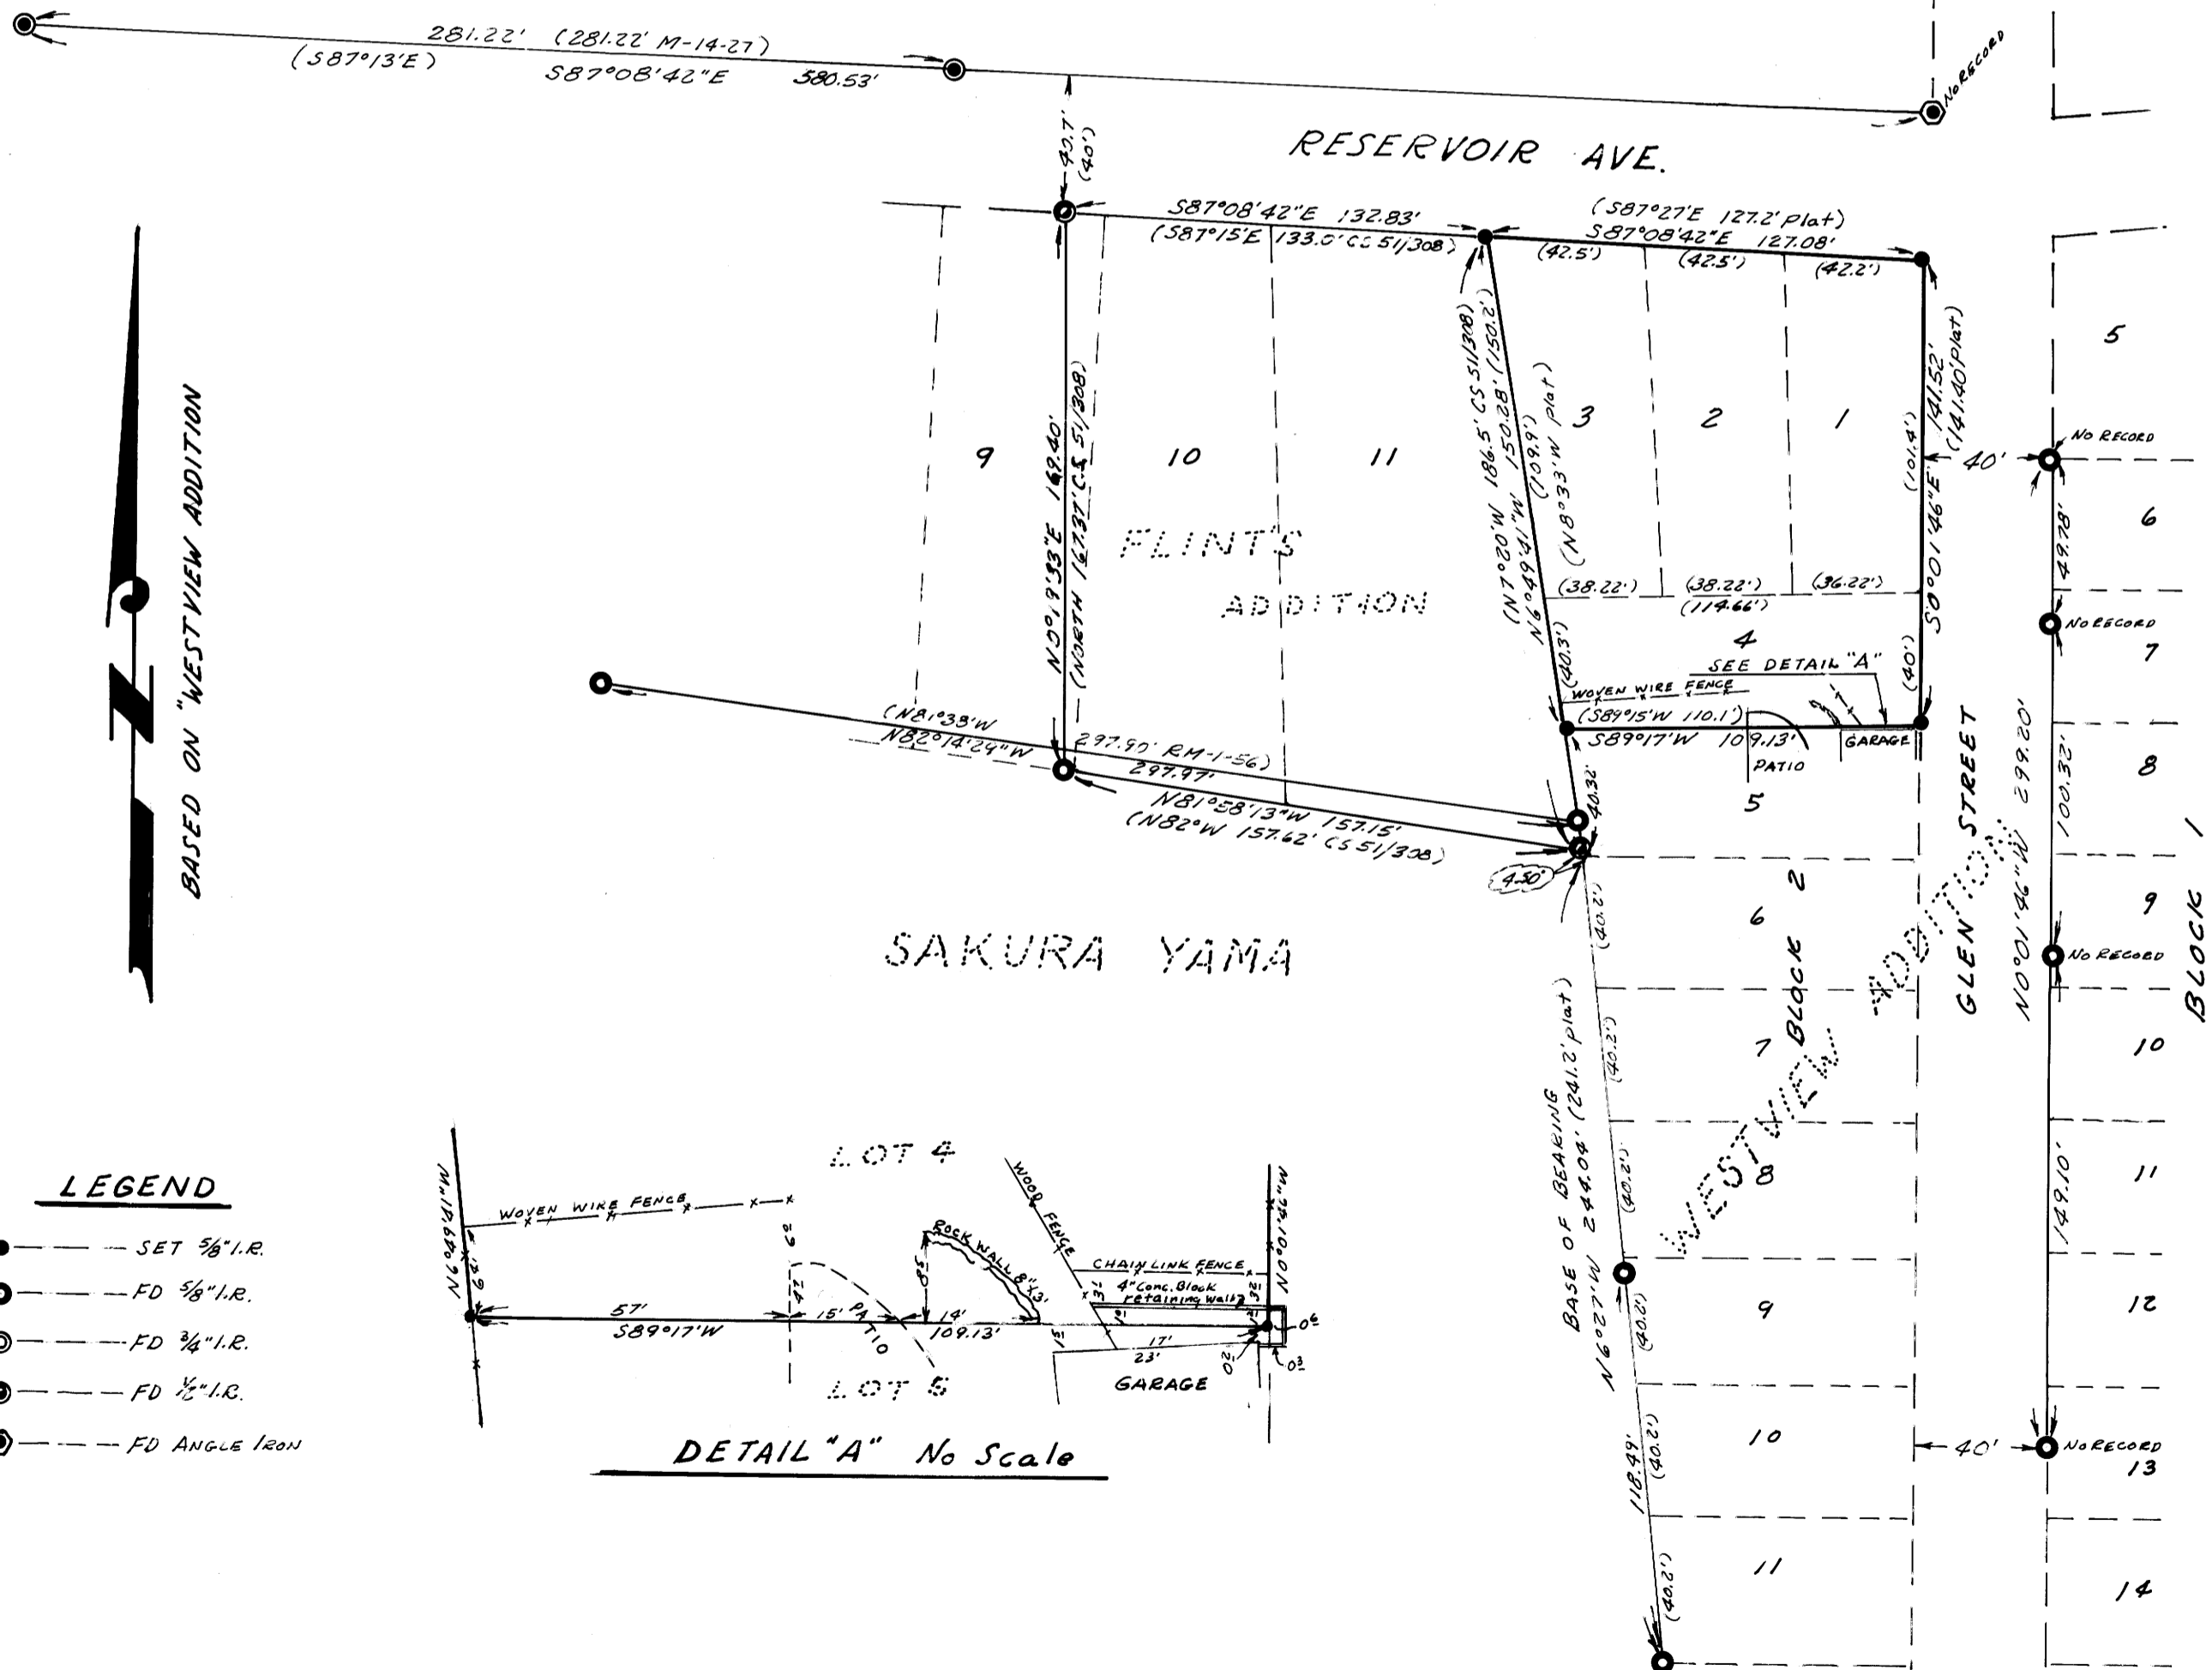

LEGEND

- --- SET 3/8" I.R.
- --- FD 5/8" I.R.
- ⊙ --- FD 3/4" I.R.
- ⊙ --- FD 1/2" I.R.
- ⊙ --- FD ANGLE IRON

DETAIL "A" No Scale