


**SURVEY TO SET PROPERTY CORNERS  
 IN LOT 4 PHILLIPI ACRES  
 SECTION 21, T.26S. R.4W.W.M.  
 FOR: RAYMOND DRYDEN  
 BY: BAUGHMAN SURVEYING SERVICE**

COUNTY SURVEYORS FILE DATA  
 DO NOT REMOVE FROM OFFICE

JUNE 1974 SCALE: 1"=50'

FILED  
 JUNE 10 1974  
 COUNTY SURVEYORS  
 DOUGLAS COUNTY, OREGON  
 m&

M53-43

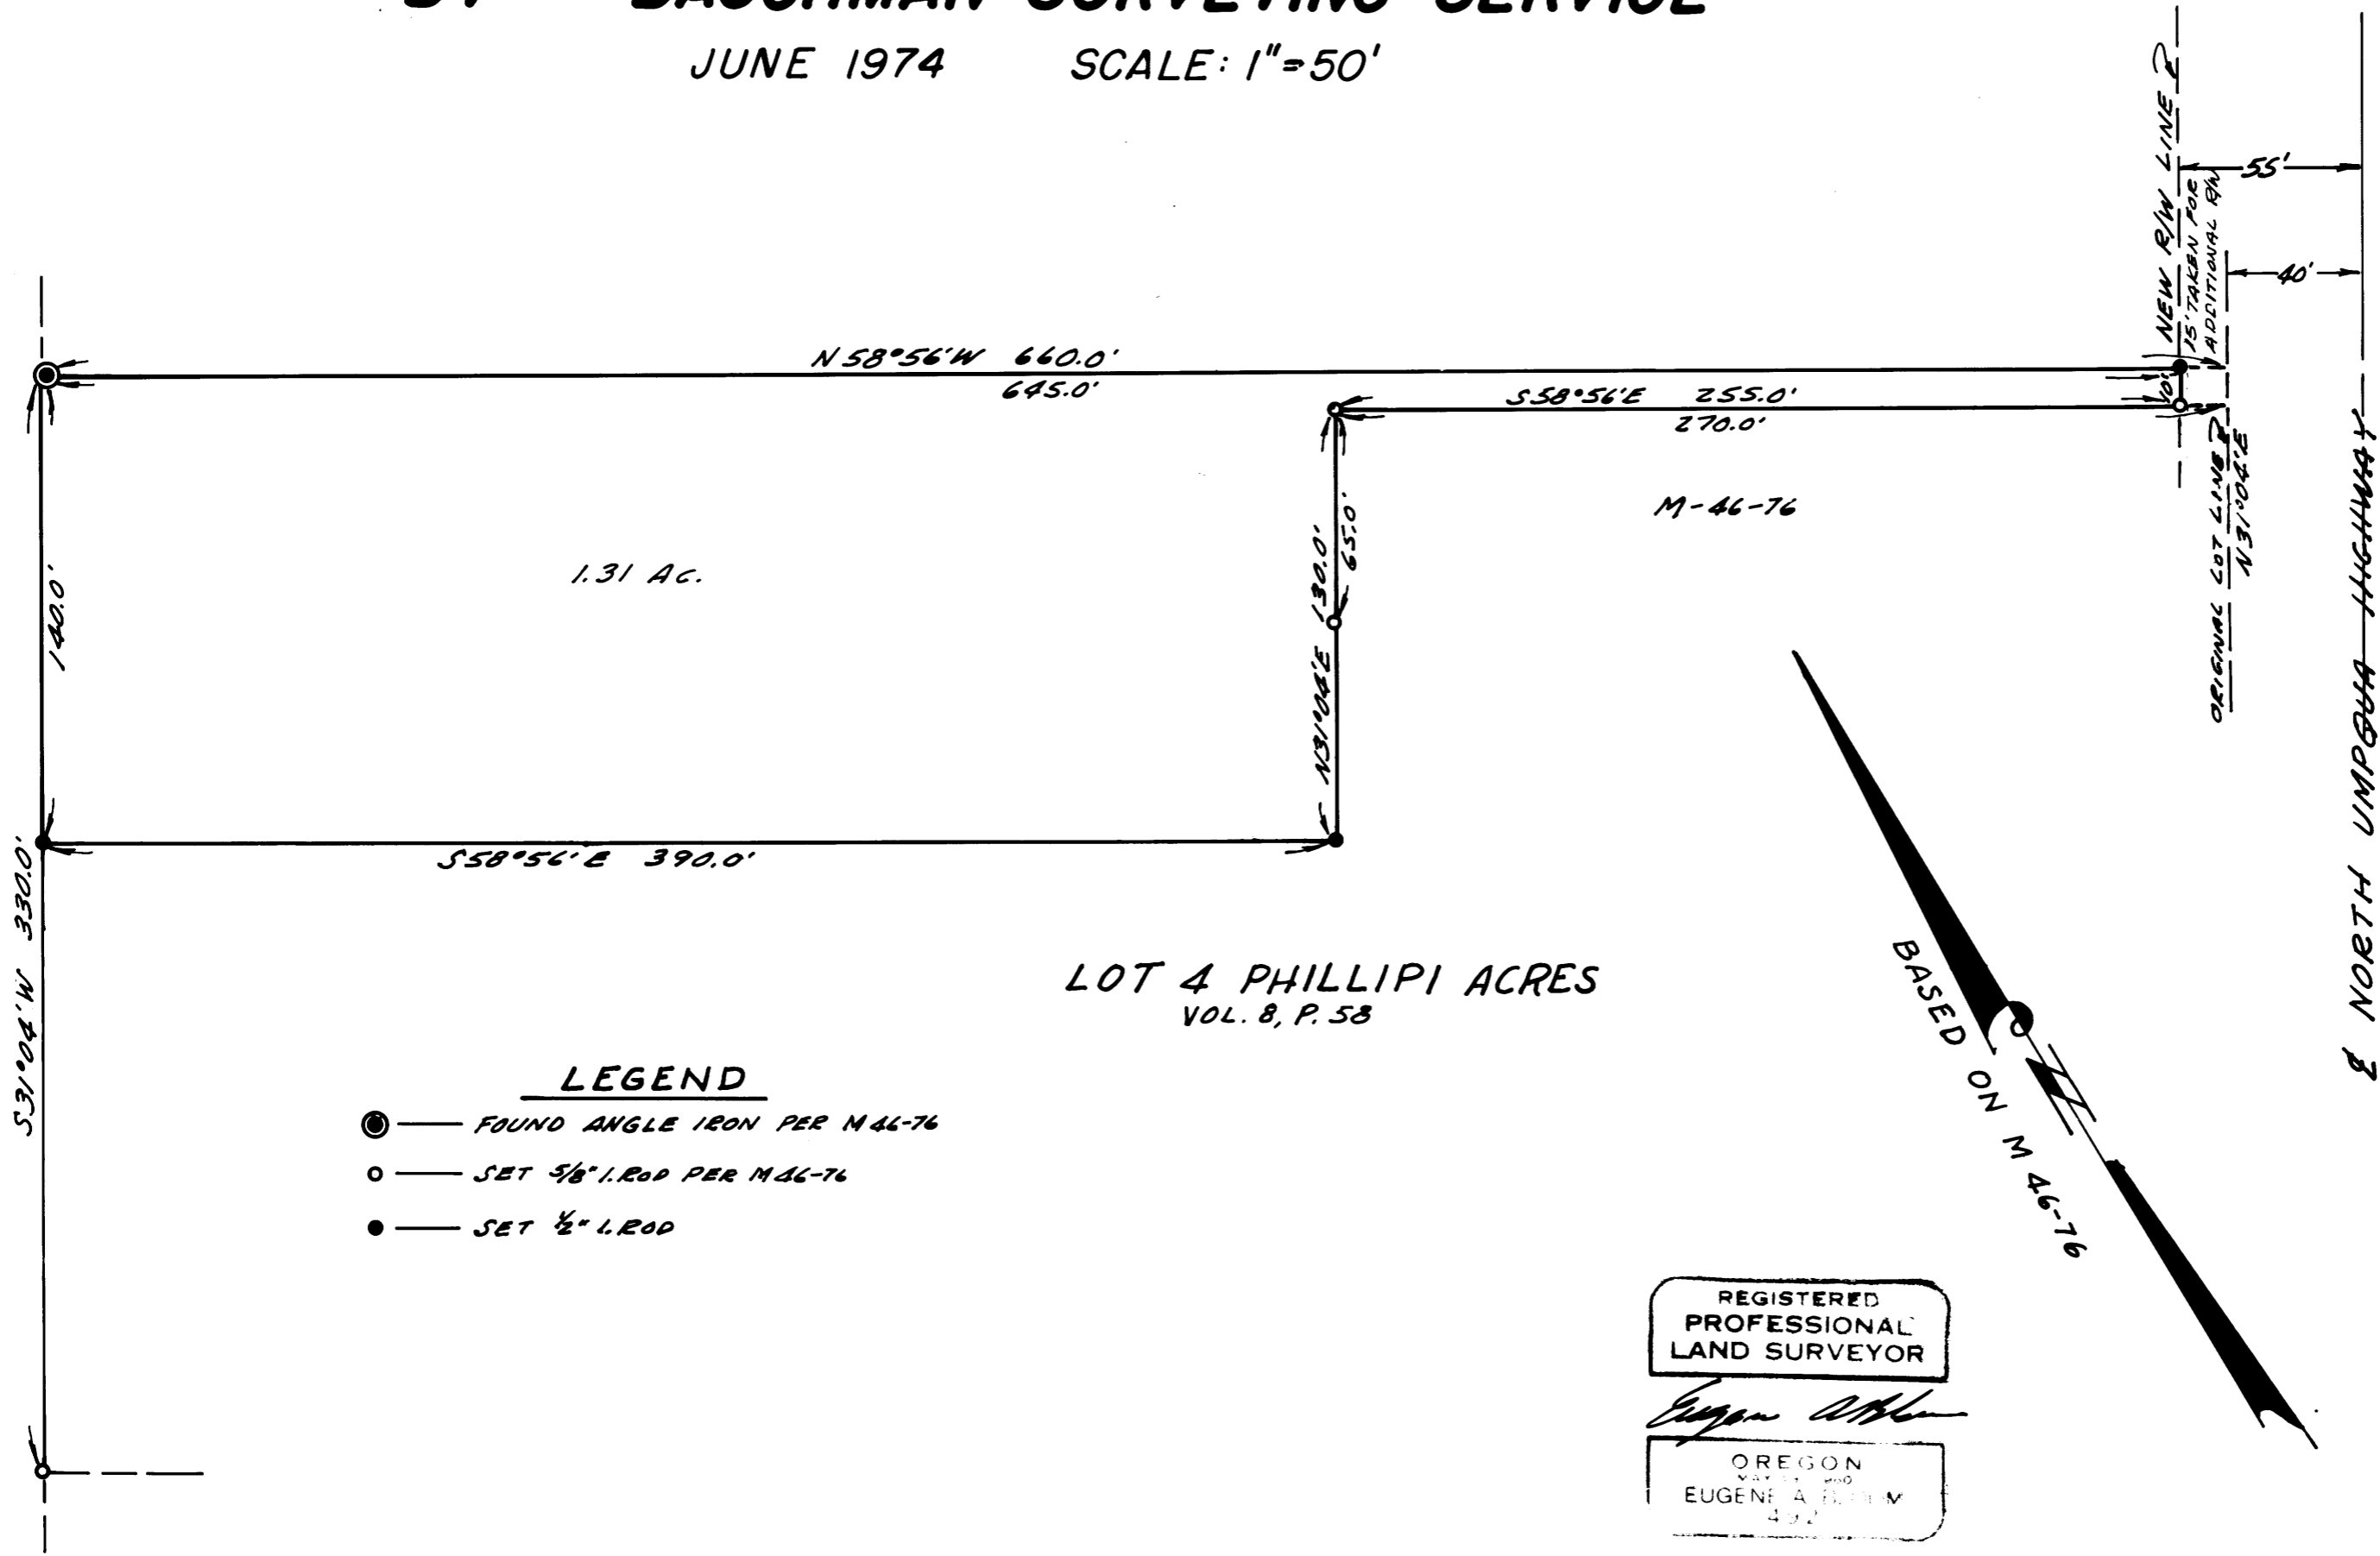

REGISTERED  
 PROFESSIONAL  
 LAND SURVEYOR

*Eugene A. Hill*

OREGON  
 EUGENE A. HILL  
 492

M53-43