


FND. U.S.B.L.M. BRASS CAP - 1959  
50" FIR, N59E, 111 LKS.  
29" CEDAR, S69E, 60 1/2 LKS.  
20" CEDAR, S70 1/2 W, 48 LKS.  
18" CEDAR, N57W, 49 LKS.

FND. U.S.B.L.M. BRASS CAP - 1959  
24" FIR, N15W, 58 LKS.  
28" FIR, S19W, 69 LKS.  
24" CEDAR, S17W, 14.5 FT. (W.CO. TAG)

FND. U.S.B.L.M. BRASS CAP - 1959  
12" HEMLOCK, N81E, 66 LKS.  
12" CEDAR, S54E, 62 LKS.  
9" HEMLOCK, N33W, 55 LKS.

FND. DOUGLAS CO. SURVEYOR BRASS CAP  
1965  
6" CEDAR STUB, N27E, 18.9 FT.  
10" HEMLOCK SNAG, S34W, 9.4 FT.  
SET 2 NEW R.P. TREES AS FOLLOWS:  
8" CEDAR, S85E, 23.5 FT.  
16" CEDAR, S65W, 57.3 FT.  
(DIST. TO FORM NAIL AT BASE OF TREE)

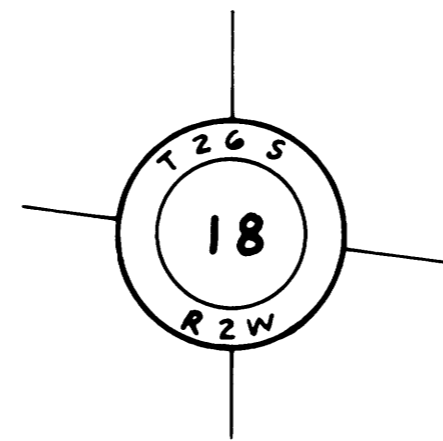

FND. U.S.B.L.M. BRASS CAP - 1959  
20" HEMLOCK, N69 1/4 E, 18 3/4 LKS.  
7" FIR, N49 1/2 W, 38 LKS.

FND. U.S.G.L.O. BRASS CAP  
1918  
32" FIR, N18E, 70 LKS.  
10" FIR SNAG, N4W, 62 LKS.  
16" FIR, N75W, 54 LKS.

FND. DOUGLAS CO. SURVEYOR BRASS CAP  
1965  
10" HEMLOCK N24E, 13.0 FT. (W.CO. TAG & NAIL)  
12" FIR, S25W, 19.0 FT. (W.CO. TAG & NAIL)  
8" FIR, S86W, 13.1 FT. (SCRIBED - W.CO. TAG & NAIL)  
8" FIR, N74W, 22.4 FT. (SCRIBED - B.L.M. TAG)

FND. U.S.G.L.O. BRASS CAP  
1918  
20" FIR, N20W, 37.0 FT.  
24" FIR, N43E, 10.8 FT.

LEGEND:  
GOVT. CORNERS FOUND ○  
LINES BLAZED —+—+—+—

BEARINGS: ASSUMED (MAG. - 20° MR)

SCALE: 1" = 100'

NOVEMBER 1974

NOTE:  
BEARINGS & DISTANCES  
IN PARENTHESIS ARE  
THOSE OF RECORD, AS  
PER G.L.O. OR CADASTRAL  
SURVEY RECORDS.

REGISTERED  
PROFESSIONAL  
LAND SURVEYOR  
Donald L. Peel  
OREGON  
JUL 8, 1960  
DONALD L. PEEL  
752

SURVEY OF  
SECTION 18, T26S, R2W, W.M.  
DOUGLAS COUNTY, OREGON  
for  
MEYERHAEUSER COMPANY  
by  
TRIANGLE ENGINEERING CO.