

# Survey for Deed Descriptions

For Ted Benedict

COUNTY SURVEYORS FILE DATA  
DO NOT REMOVE FROM OFFICE

By B.H.W. Eng. & Surveying, Inc.

Feb. 1975

Scale 1" = 100'

FILED ✓  
RECEIVED ✓  
FEB 10 1975  
COUNTY SURVEYOR  
DOUGLAS COUNTY, ORE.  
✓

REGISTERED  
PROFESSIONAL  
LAND SURVEYOR

*Romano E. Ware*

OREGON  
NOV 11 1973  
ROMANSO E. WARE  
1005


• — Designates Set 3/4" iron pipe



SEC. 6, T29S, R7W.

*Ted Benedict - Inst. No. 70-9731*

N.E. Cor. M.W. Newland D.L.C. # 44  
Fd. Brass Cap  
"G.L.O., 1924 - A.R.#1"

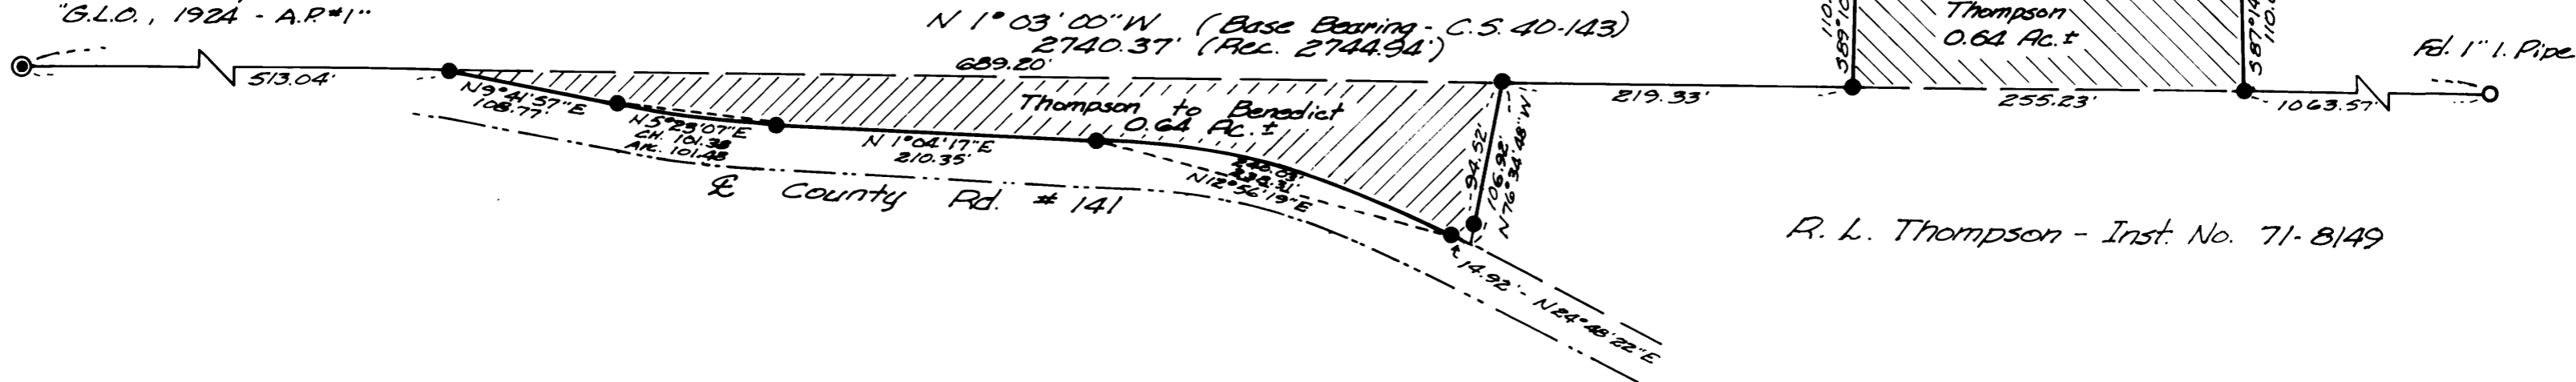

MAP FILE M.S.S.-30

MAP FILE M.S.S.-30