


SURVEY OF SOUTH 250 FT. OF W 1/2, LOT 5, FRUITVALE
& ACCESS ROADWAY IN LOT 4
SEC. 12, T 27 S, R 6 W. W.M., ROSEBURG, ORE.

SURVEYED FOR - CONSOLIDATED FREIGHTWAYS
SURVEYED BY - W.S. BARNES

MARCH 1975
SCALE 1" = 50'

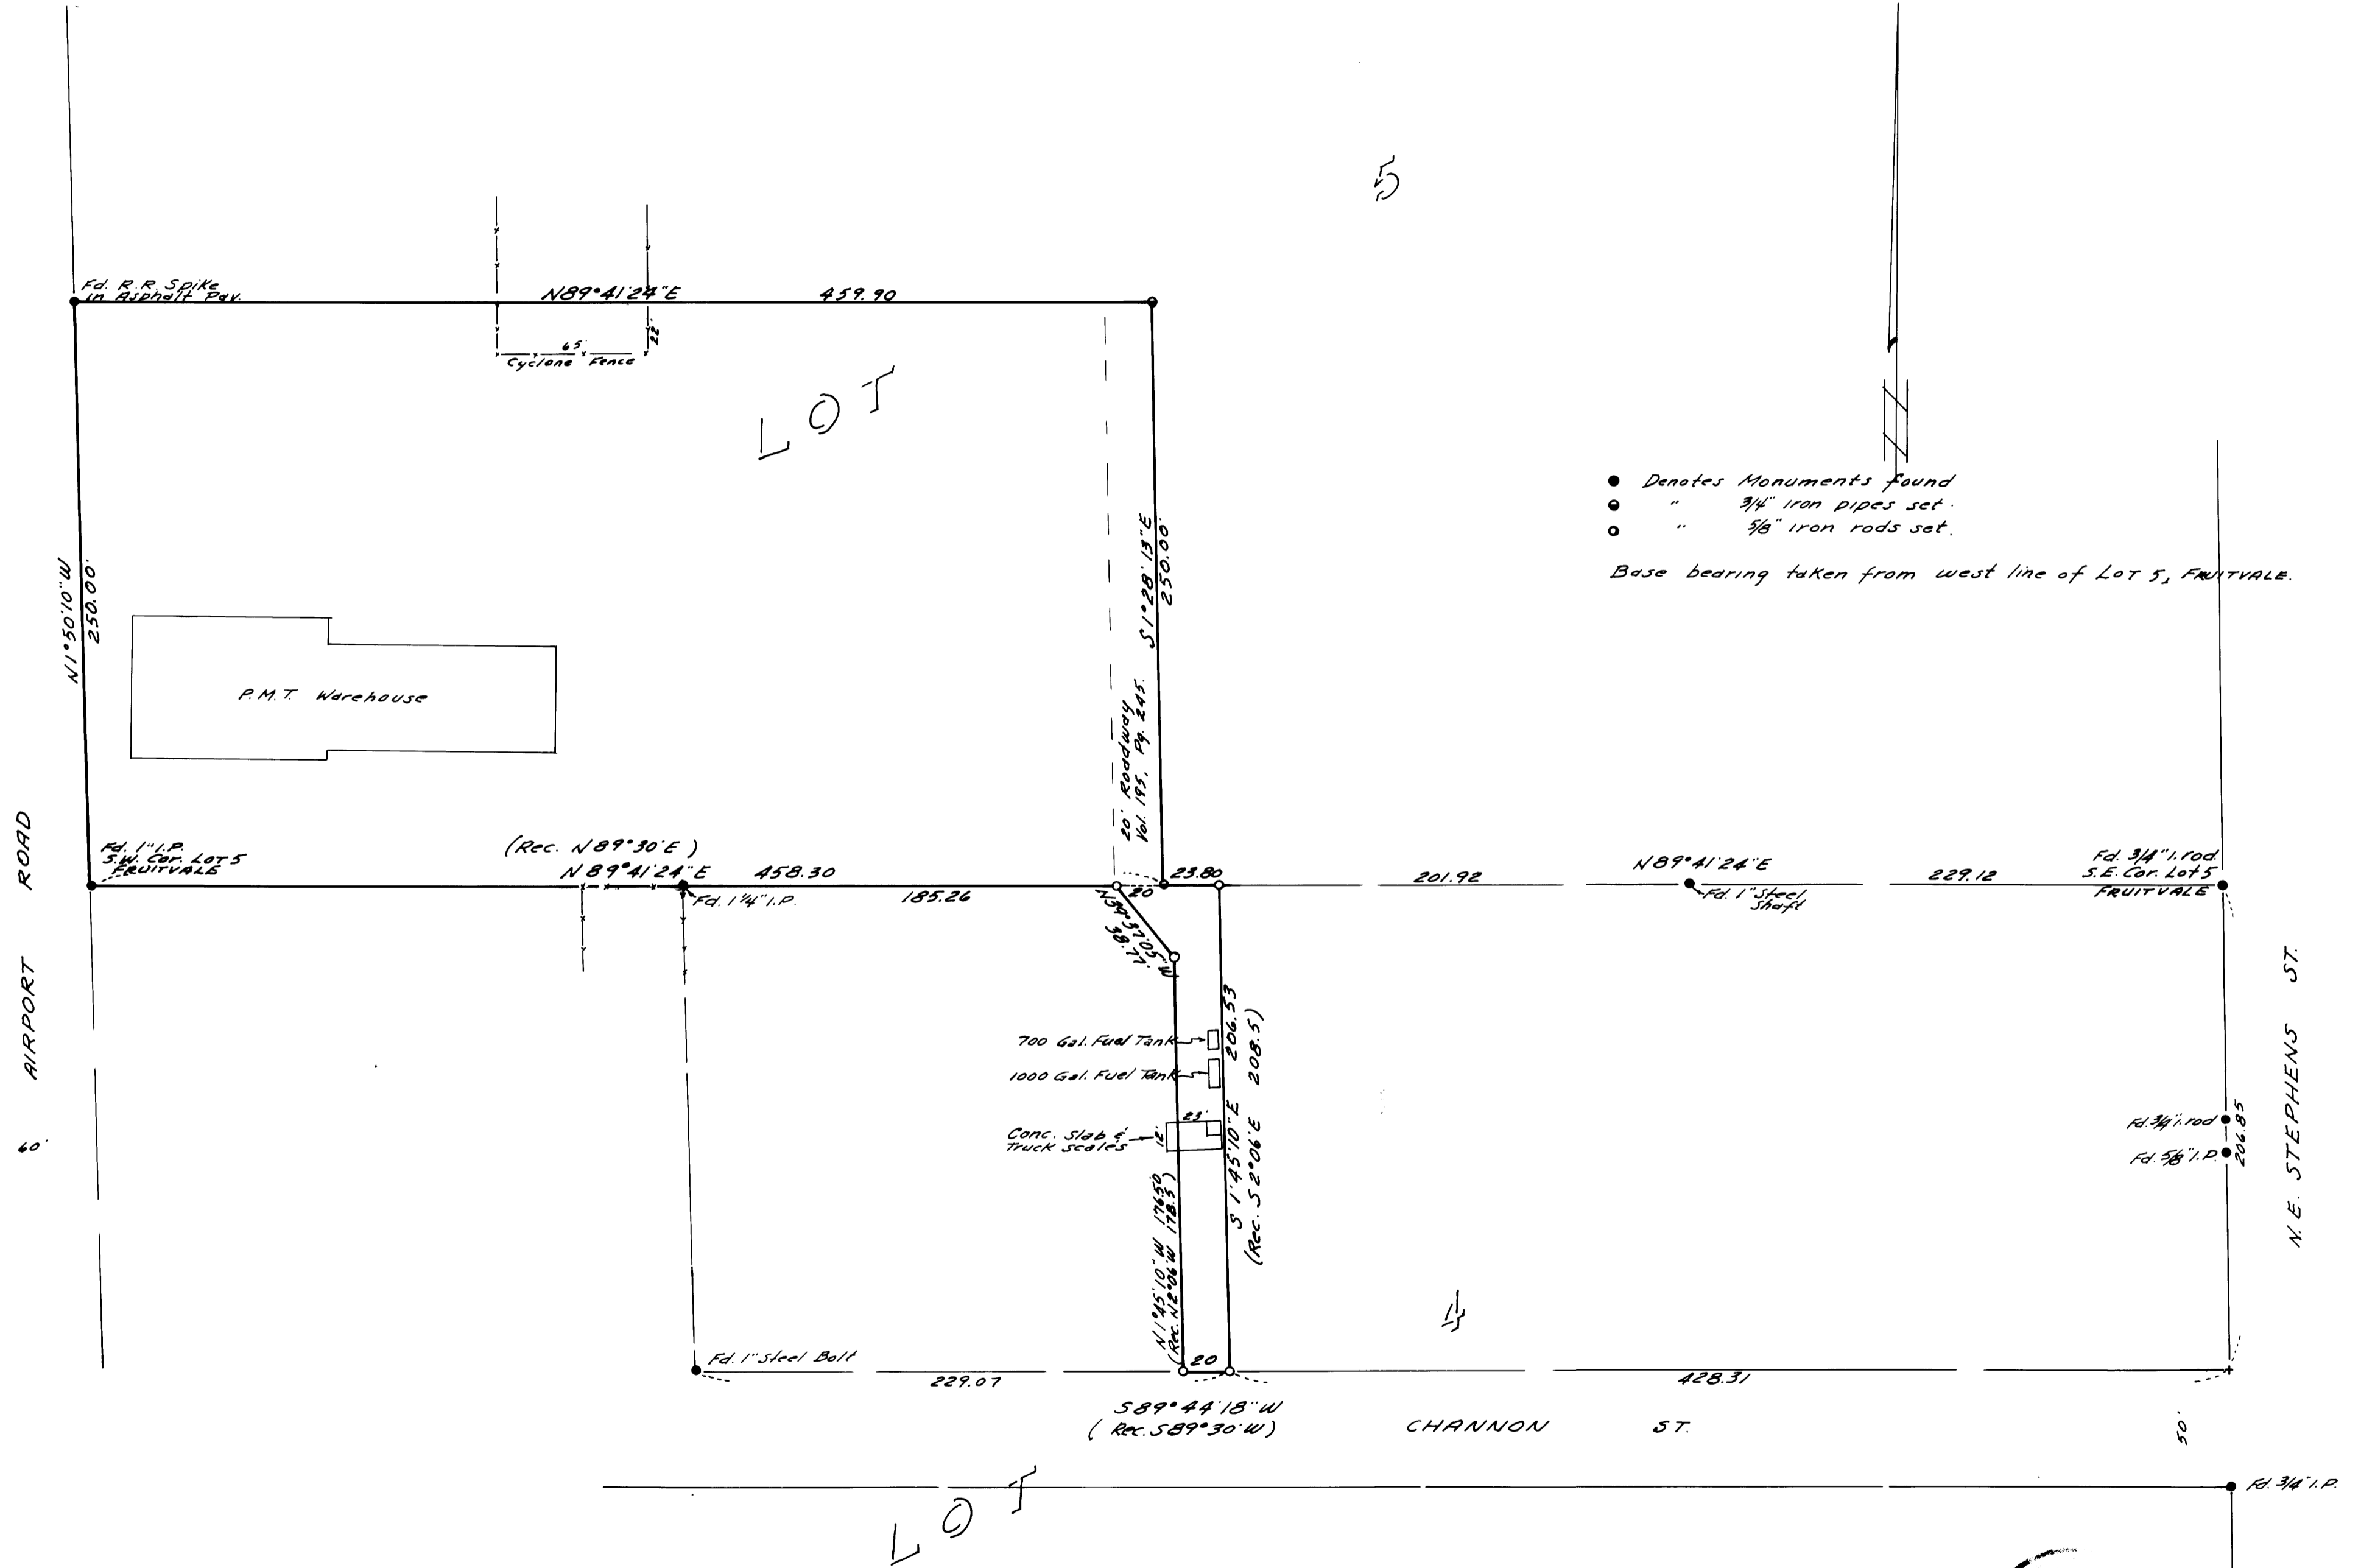

- Denotes Monuments Found
- " 3/4" iron pipes set.
- " 5/8" iron rods set.

Base bearing taken from west line of LOT 5, FRUITVALE.

W.S. Barnes