

COUNTY SURVEYORS FILE DATA  
DO NOT REMOVE FROM OFFICE

N 89° 28' 38" W, 2609.02 (Record, East, 2620.00)

Fd. brass cap mhd.  
T 265 R 3W  
S 2 T 31 1963  
Cadastral Survey  
From which a  
24" d. fir stump BT  
face visible  
bears S 83 1/2° E, 15.5 ft.  
26" d. fir stump BT  
face visible  
bears N 26 1/2° E, 28.5 ft.  
12" d. fir BT  
face visible  
bears S 73° W, 3.4 ft.  
18" d. fir BT  
face visible  
bears S 39 1/2° E, 20.8 ft.

Witness Corner To  
S 1/4 2+1  
Fd. 3/4" iron rod  
From which a:  
30" d. fir BT  
face visible  
bears N 37° W, 83.8 ft.

Fd. 1/2" alum pipe  
From which a:  
48" cedar stump BT  
with Weyerhaeuser "W" nail  
bears S 57° W, 24.3 ft.  
28" w. fir stump, BT  
bears N 55° W, 28.1 ft.  
12" w. fir BT, I scribe  
C 1/4 S 2 BT  
bears S 42 3/4° E, 36.7 ft.  
18" w. fir BT, I scribe  
C 1/4 S 2 BT  
bears N 86 3/4° W, 33.2 ft.

SE 1/4, S2  
Set 3/8" iron rod  
From which a:  
8" cedar BT, I scribe  
S 1/4 S 2 BT  
bears S 10° W, 11.7 ft.  
20" d. fir BT, I scribe  
SE 1/4 S 2 BT  
bears N 14° W, 9.5 ft.

Fd. brass cap mhd.  
T 265 R 3W 32  
311 1966  
with 5/8" iron rod alongside  
From which a:  
24" d. fir BT  
face visible  
bears N 78 1/2° E, 26.8 ft.  
24" d. fir BT  
face visible  
bears S 86° W, 55.5 ft.

Fd. 5/8" I.R.  
From which a:  
10" d. fir BT, face visible  
bears N 58° W, 23.8 ft. to face

48" d. fir BT, scriber  
E 1/4 S 11 BT visible  
bears S 15° W, 62.8 ft. to face  
(Record 41-1 ft.)

1270.19

1304.32

1304.32

1/4 S

2 1

1270.19

6.56 BT

1270.19

1270.19

N 0° 31' 13" E, 2540.19 (Record North, 2542)

N 88° 31' 27" W, 1294.02

N 88° 31' 27" W, 1298.03  
(Dead Record N 87° 26' W, 1285.00)

524.28

728.02

302.99

324.02

324.02

596.85

1270.02

673.24

1/4 S

2 11

N 87° 32' 11" W, 1283.92 (Record N 87° 37' W, 1285.00)

E 1/4

2 11

Baughmans 1/4 S 2  
Set by proportion October, 1974  
(in litigation)

P.D.L. Transmission Line

P.D.L. Transmission Line

Skyview Drives Co. Rd.


North Limpsua Highway

A. De Groot  
Inst. No. 133454


A. De Groot  
Inst. No. 133454

E.C. Forrest  
Inst. No. 101121

Area Occupied  
by E.C. Forrest

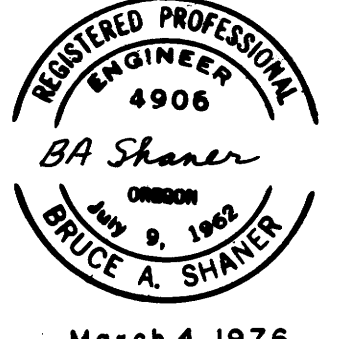

Basis of Bearings - Solar Observation

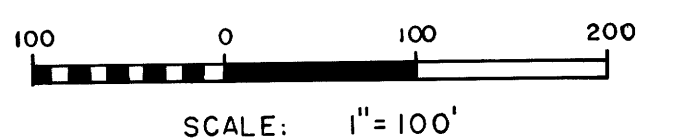

SCALE: 1" = 100'  
PROPERTY LINE SURVEY  
In SE 1/4 SECTION 2  
T 26S, R 3W, W.M.

For: Asa De Groot  
By: Shaner Engineering Inc.

- LEGEND
- Corner Found, as noted
  - Corner Set, 5/8" iron rod
  - Corner Computed, not set
  - Found iron rod, 5/8"

Survey References  
Weyerhaeuser CS File No. 51/87  
Shaner M 22-61  
County M 19-76  
Garrett M 40-63

COUNTY SURVEYORS FILE DATA  
DO NOT REMOVE FROM OFFICE