


Note:
TBM No. 1, elev. 487.16, top turnbolt on fire hydrant at Sunnyslope School.
TBM No. 2, elev. 483.81, spike in power pole No. B12168 at south edge of Cannon Ave. on Sunnyslope School property.

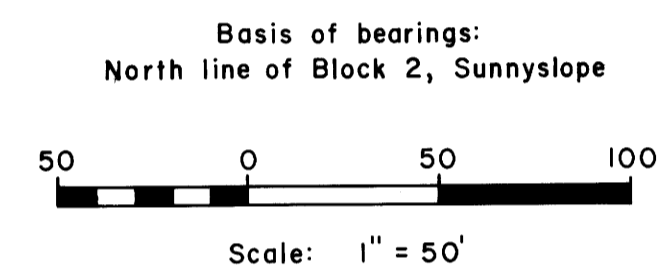

LEGEND

Corner found (5/8" iron rod unless noted)	•
Corner set (5/8" iron rod with aluminum cap)	○
Brass cap	●
Power pole	■
Power line	-P-P-
Drainage ditch	-D-D-
Roof drains (underground)	-D-D-
Culvert	=====
Manhole	⊙
Sanitary sewer	=====-S-
Sewer	-S-S-
Wood pole & guy	○->
Fire hydrant	⋈
Water meter	⊗
Water main - 6"	-W-W-
Fuel tank intake	△

PROPERTY LINE SURVEY OF SUNNYSLOPE SCHOOL IN THE NE 1/4 NE 1/4 OF SECTION 10, T. 28 S., R. 6 W., W. M., DOUGLAS COUNTY, OREGON

For: Roseburg School District No. 4
By: Shaner Engineering, Inc.

June 30, 1976



Note:
For additional topographic information see site plan of Sunnyslope School by HJAL, Architects.