


LEGEND

- Found 5/8" iron rod
- Set 5/8" iron rod
- Set 1/2" iron rod
- no point set

REGISTERED
PROFESSIONAL
LAND SURVEYOR
James A. Bull
OREGON
EDGEMOND

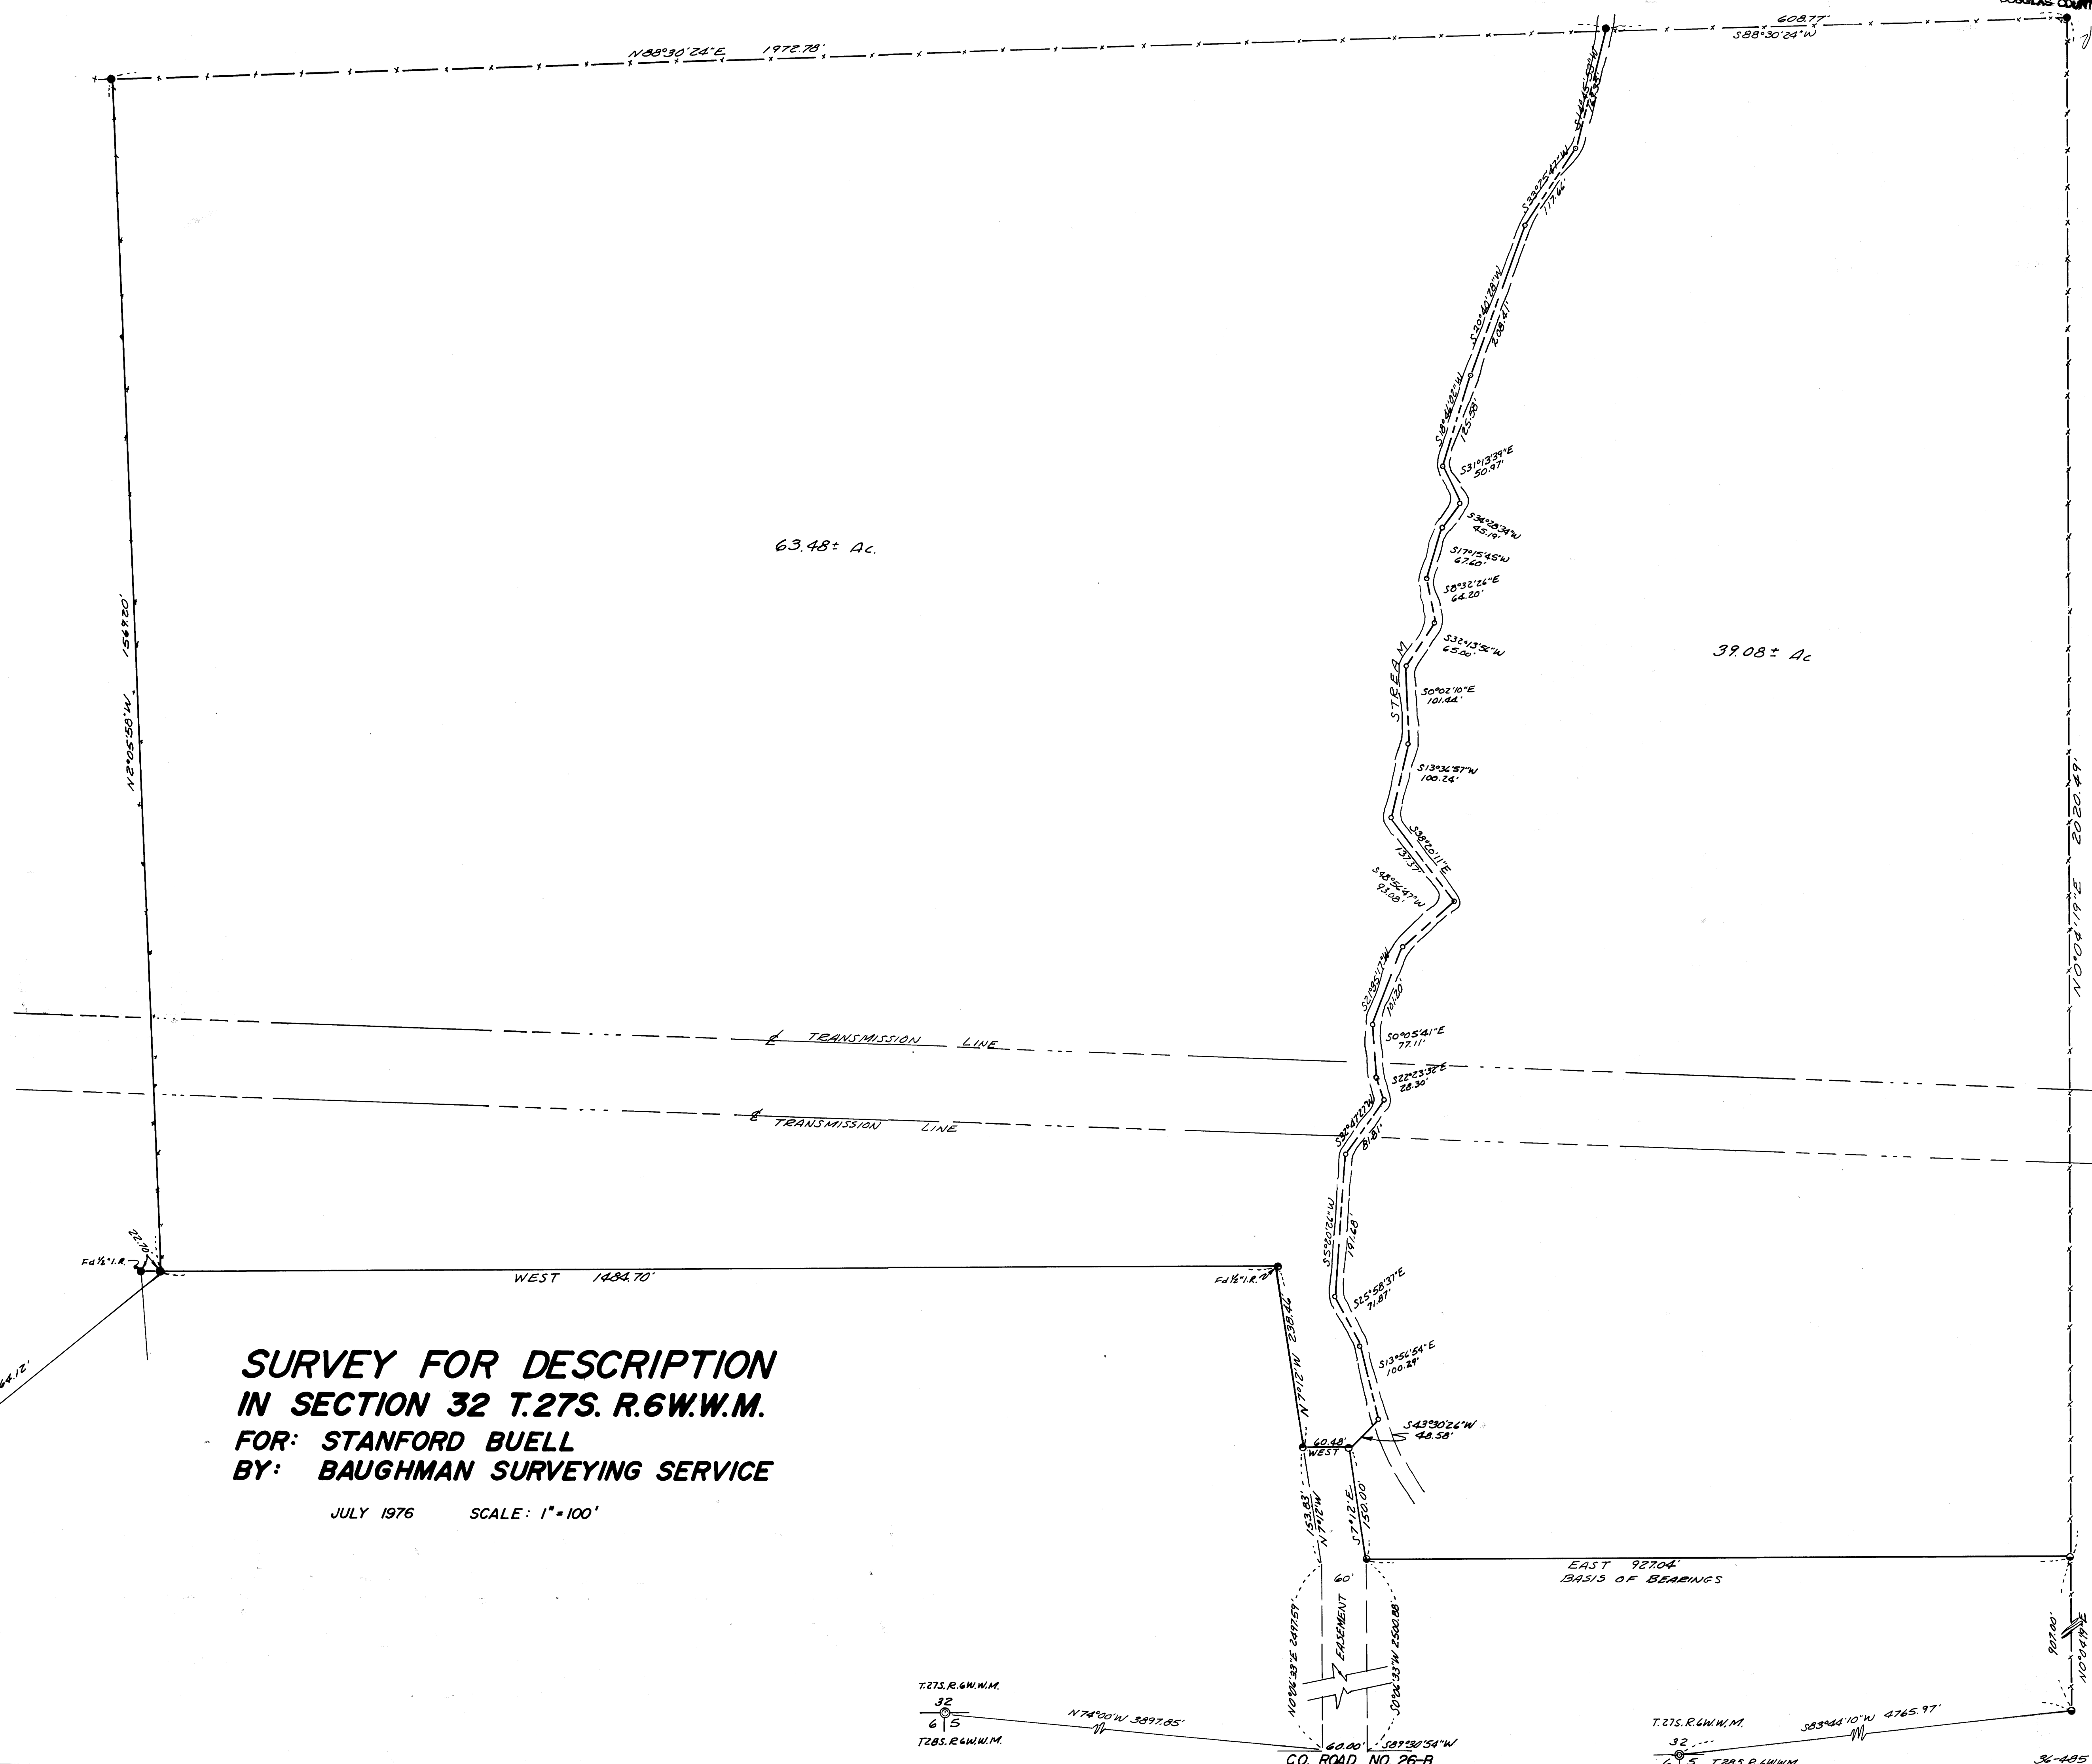

**SURVEY FOR DESCRIPTION
IN SECTION 32 T.27S. R.6W.W.M.
FOR: STANFORD BUELL
BY: BAUGHMAN SURVEYING SERVICE**

JULY 1976 SCALE: 1"=100'

T.27S. R.6W.W.M.
32
6 5
T.28S. R.6W.W.M.

T.27S. R.6W.W.M.
32
6 5
T.28S. R.6W.W.M.

T.27S. R.6W.W.M.
32
6 5
T.28S. R.6W.W.M.