


MAP FILE M57-14

MAJOR LAND PARTITION

COUNTY SURVEYORS FILE DATA
DO NOT REMOVE FROM OFFICE

BK. 2 - Pg. 92

MAP FILE M57-14

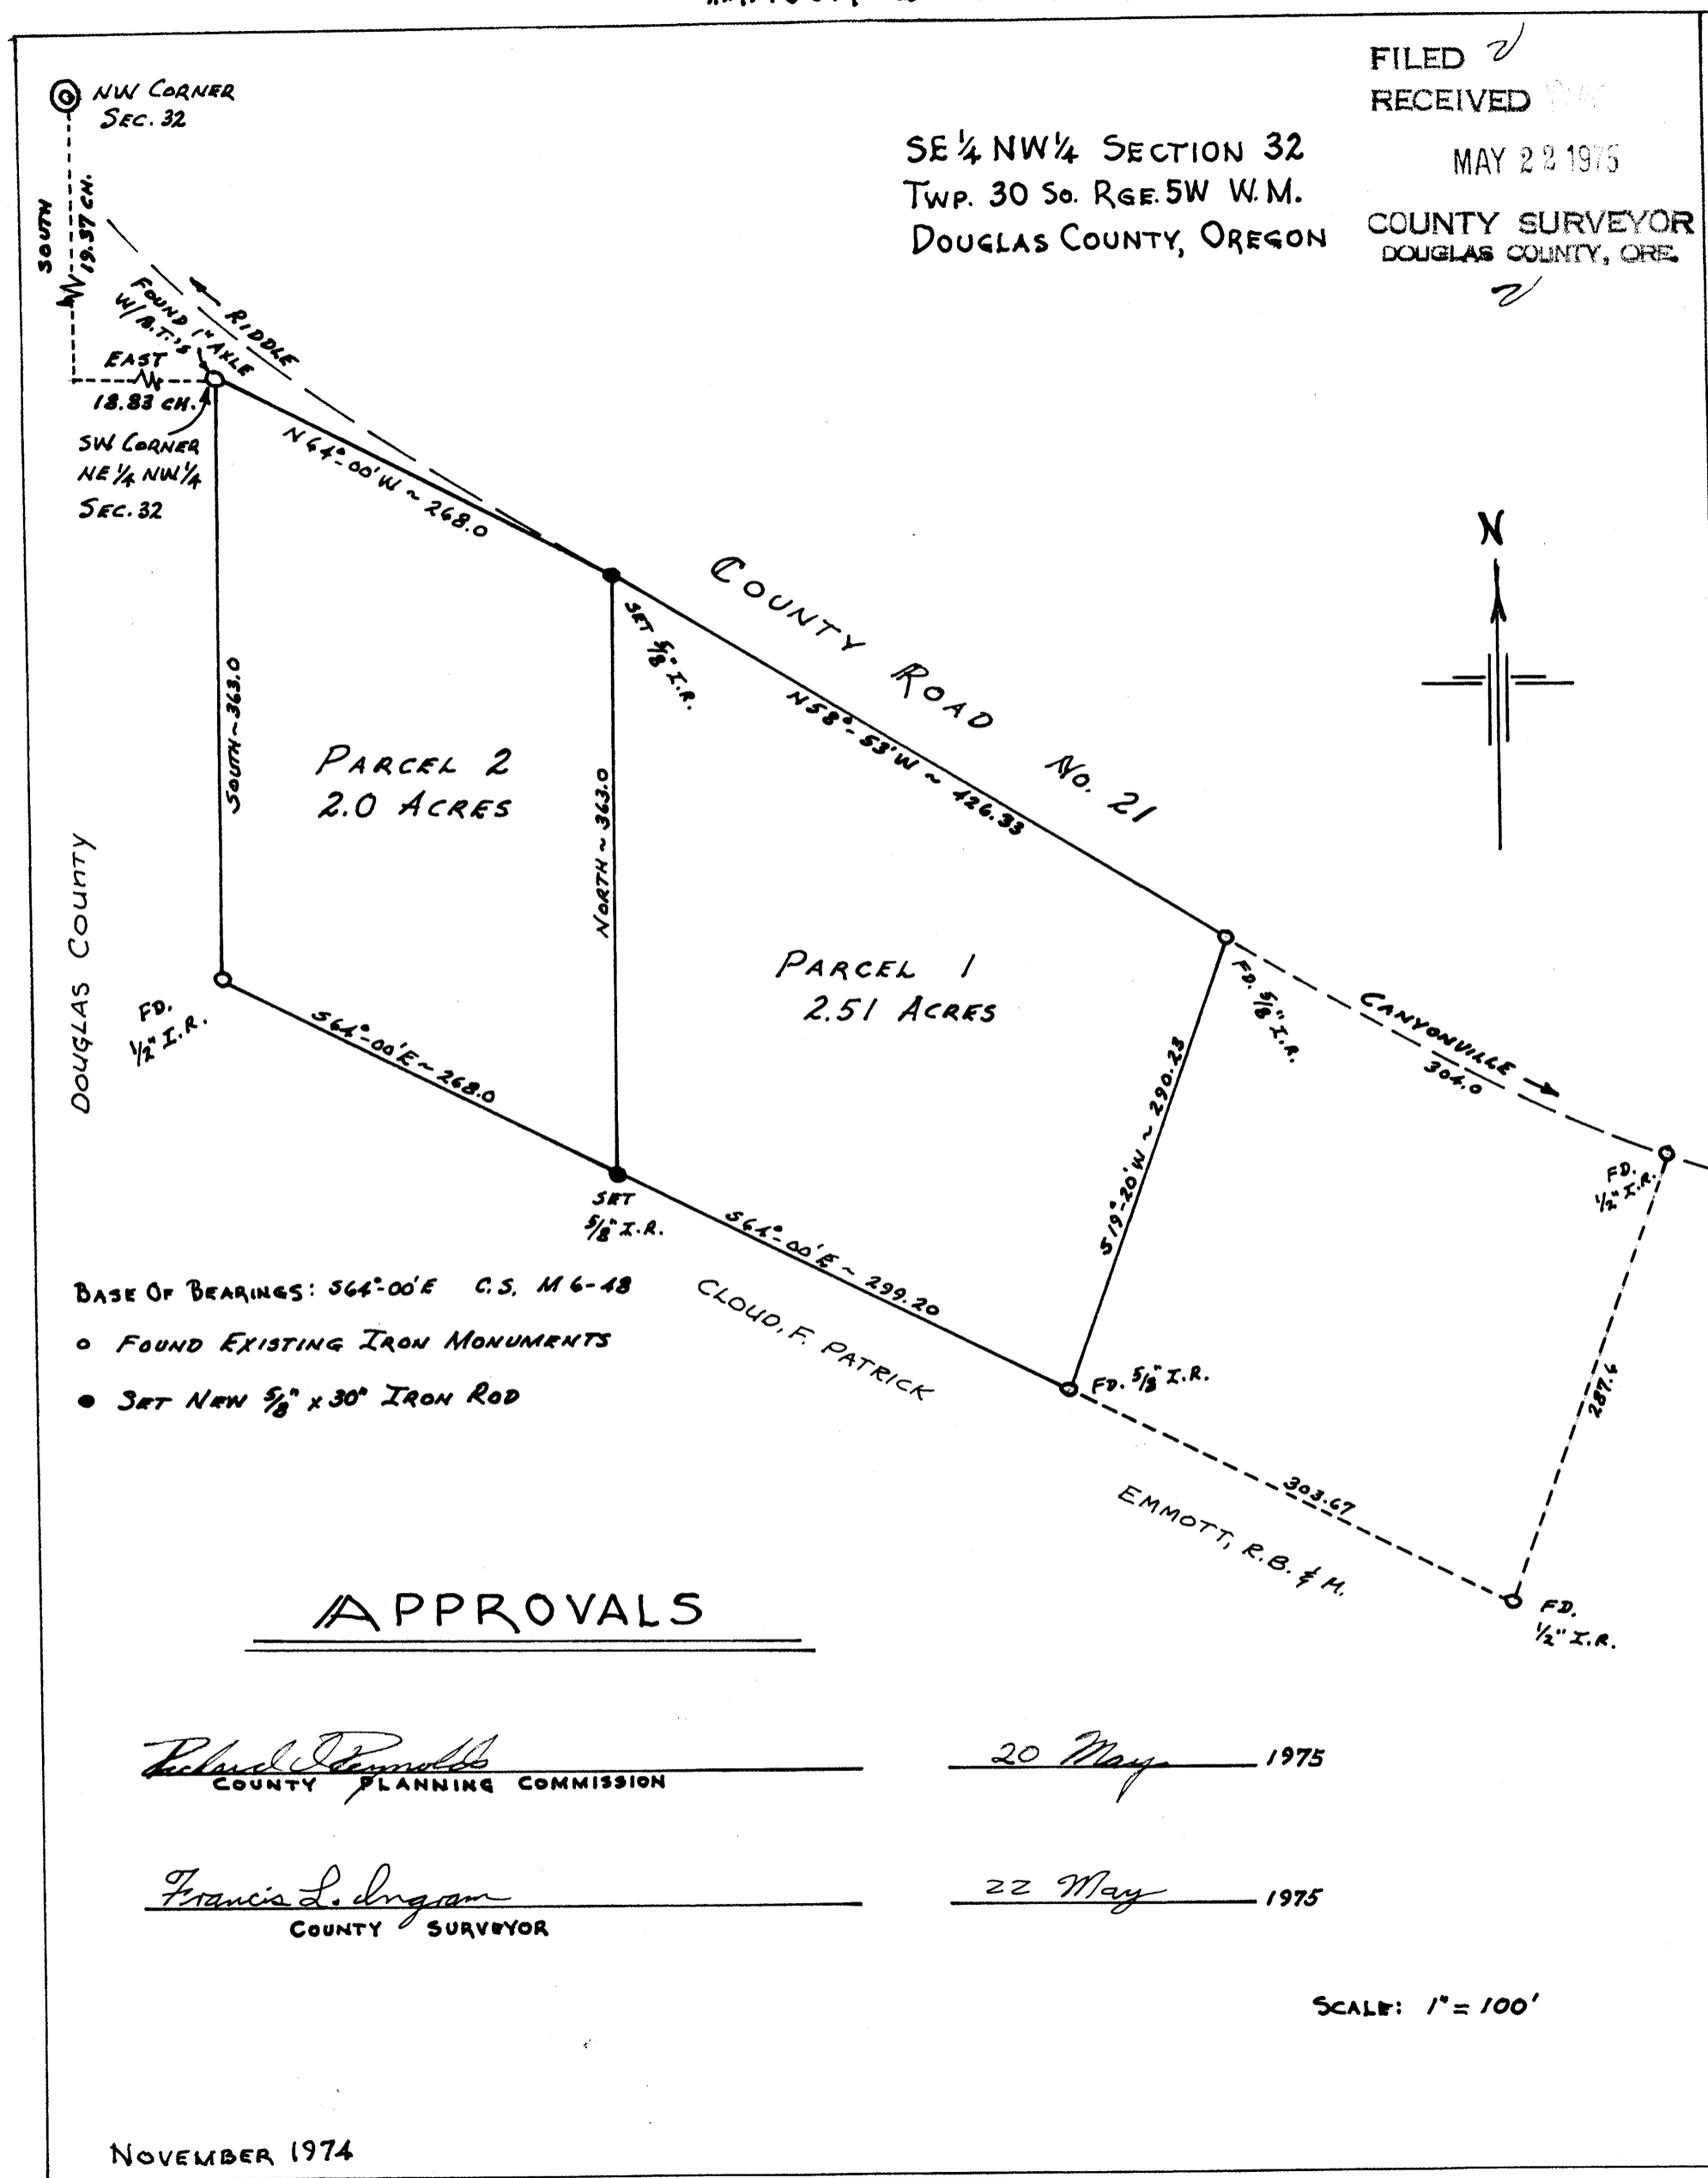

APPROVALS

Richard Reynolds
COUNTY PLANNING COMMISSION

20 May 1975

Francis L. Ingram
COUNTY SURVEYOR

22 May 1975



NOVEMBER 1974

FILED ✓
RECORDED ✓
MAY 29 1975 at 3:33 P.M.
Page 92 of Major Land
Records of Douglas County, Oregon

DORIS L. WADSWORTH

Margaret Seal

MAP FILE M57-14

MAP FILE M57-14