

FILED ✓
RECEIVED ✓
JUL 21 1976
COUNTY SURVEYOR
DOUGLAS COUNTY, ORE.

CHANNON STREET

CHANNON ST

ATRA TRANS.


BILLY MOHR
TOWING

RIGHT OF WAY

SERVICE
STATION

ALAMEDA AVE

ABBAY'S
PIZZA

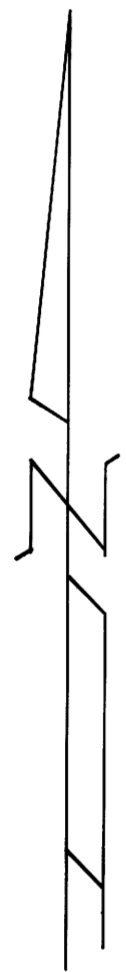

1" = 50'

RIGHT OF WAY

STEPHENS ST

SURVEY OF ACCIDENT SCENE
SEC. 12, T. 27S., R. 6 W., W.M.
FOR DISTRICT ATTORNEY
BY DOUGLAS COUNTY SURVEYORS OFFICE
FRANCIS L. INGRAM COUNTY SURVEYOR

JUNE 1976

DRAWN BY GREGORY QUIBELL

LEGEND

- EDGE OF PAVEMENT
- - - CENTERLINE
- FOG STRIPE

FILED 7
RECEIVED 24

JUL 21 1976

COUNTY SURVEYOR
DOUGLAS COUNTY, ORE.

STEPHENS

ATRA TRANS.

BILLY MOHR
TOWING

SERVICE
STATION

ALAMEDA AVE.

ABBEY'S
PIZZA

1" = 20'

SURVEY OF ACCIDENT SCENE

SEC. 12, T. 27 S., R. 6 W., W.M.

FOR DISTRICT ATTORNEY

BY DOUGLAS COUNTY SURVEYORS OFFICE

FRANCIS L. INGRAM COUNTY SURVEYOR

JUNE 1976

DRAWN BY GREGORY QUIBELL

LEGEND

- EDGE OF PAVEMENT
- - - CENTERLINE
- FOG LINE

FOG LINE

FOG LINE

COUNTY SURVEYORS FILE DATA
DO NOT REMOVE FROM OFFICE

CS FILE FOLDER

CONTAINS

MORE

INFORMATION