


COUNTY SURVEYORS FILE DAT
DO NOT REMOVE FROM OFFICE

FILED
RECEIVED
OCT 12 1976
COUNTY SURVEYOR
DOUGLAS COUNTY, ORE.

NOTE: BEARINGS BASED ON
OREGON SOUTH ZONE GRID

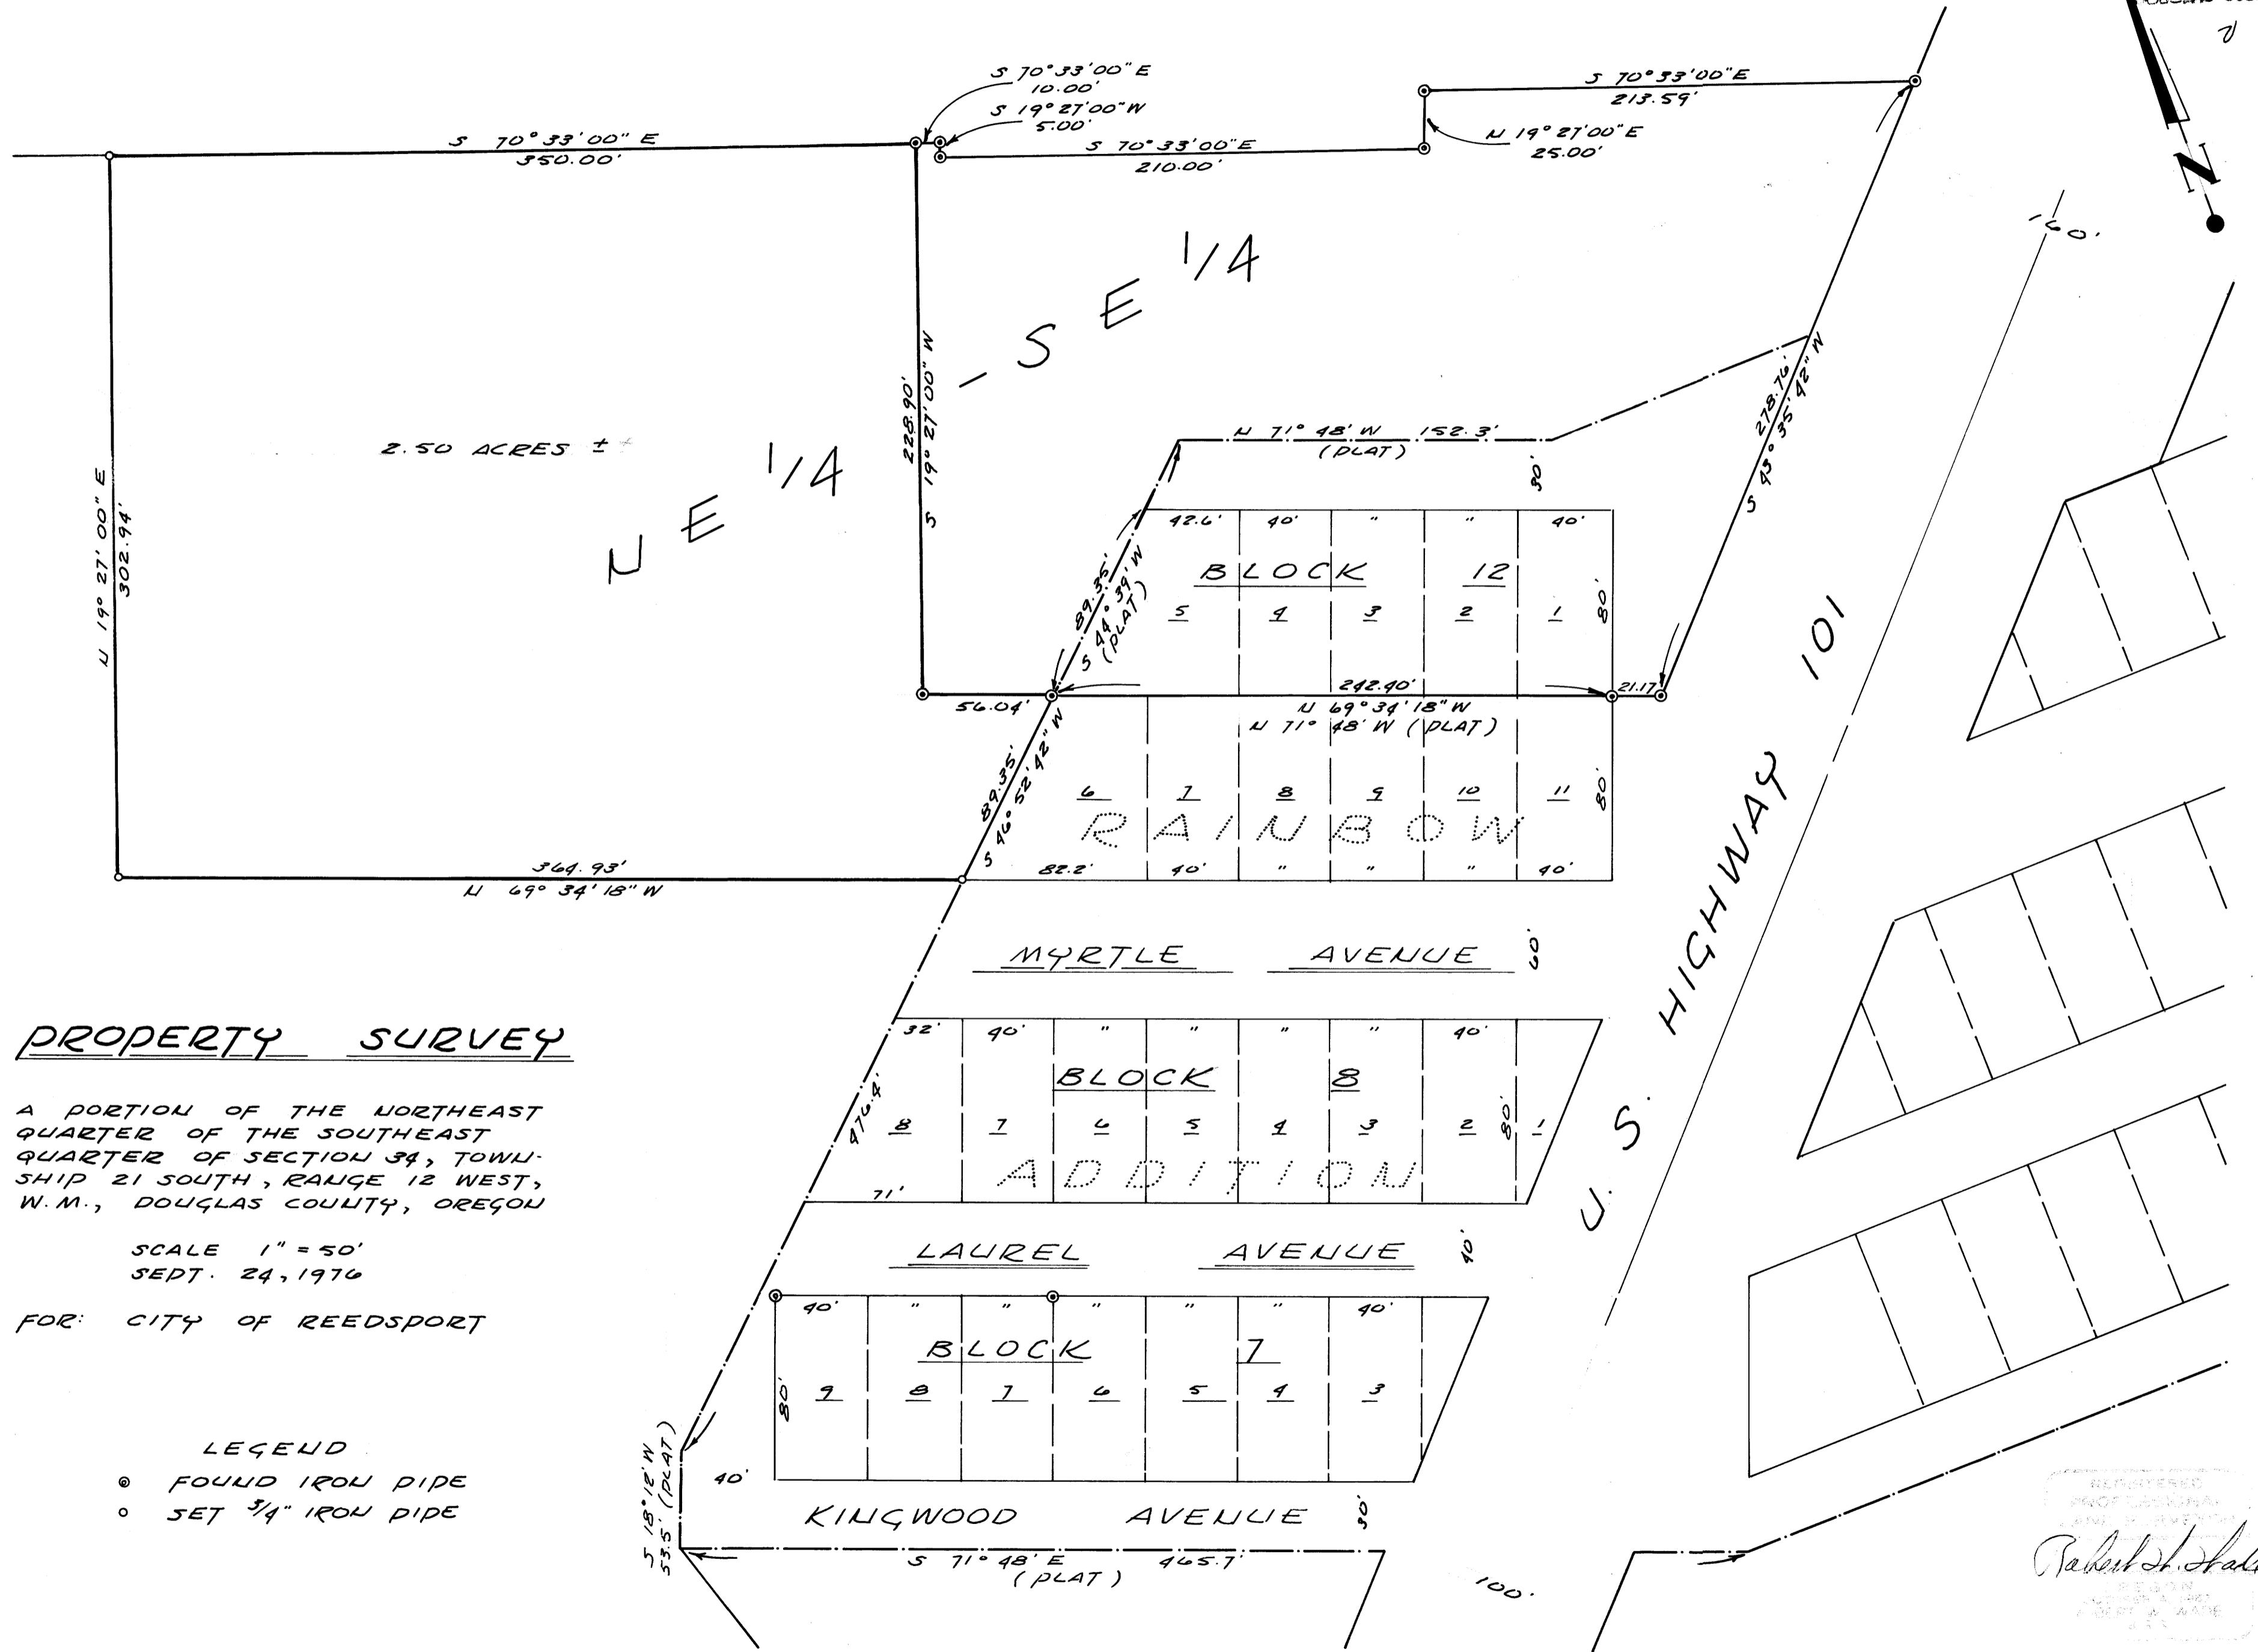

PROPERTY SURVEY


A PORTION OF THE NORTHEAST
QUARTER OF THE SOUTHEAST
QUARTER OF SECTION 34, TOWNSHIP
21 SOUTH, RANGE 12 WEST,
W.M., DOUGLAS COUNTY, OREGON

SCALE 1" = 50'
SEPT. 24, 1976

FOR: CITY OF REEDSPORT

- LEGEND
- FOUND IRON PIPE
 - SET 3/4" IRON PIPE

REGISTERED
PROFESSIONAL
LAND SURVEYOR
Robert H. Hale
REEDSPORT, OREGON

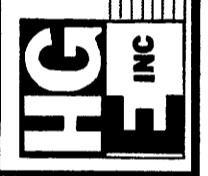

ENGINEERS • PLANNERS

5TH AND HIGHLAND
COOS BAY, OREGON
269-1166

MAP FILE M. 61- 66

MAP FILE M. 61- 66