



SURVEY FOR JAMES LEWIS
 Sec. 6, T. 30 S., R. 5 W., 12 M.

COUNTY SURVEYORS FILE DATA
DO NOT REMOVE FROM OFFICE

FILED *1*
 RECEIVED *ops*

MAR 16 1977

COUNTY SURVEYOR
 DOUGLAS COUNTY, ORE.
 MC

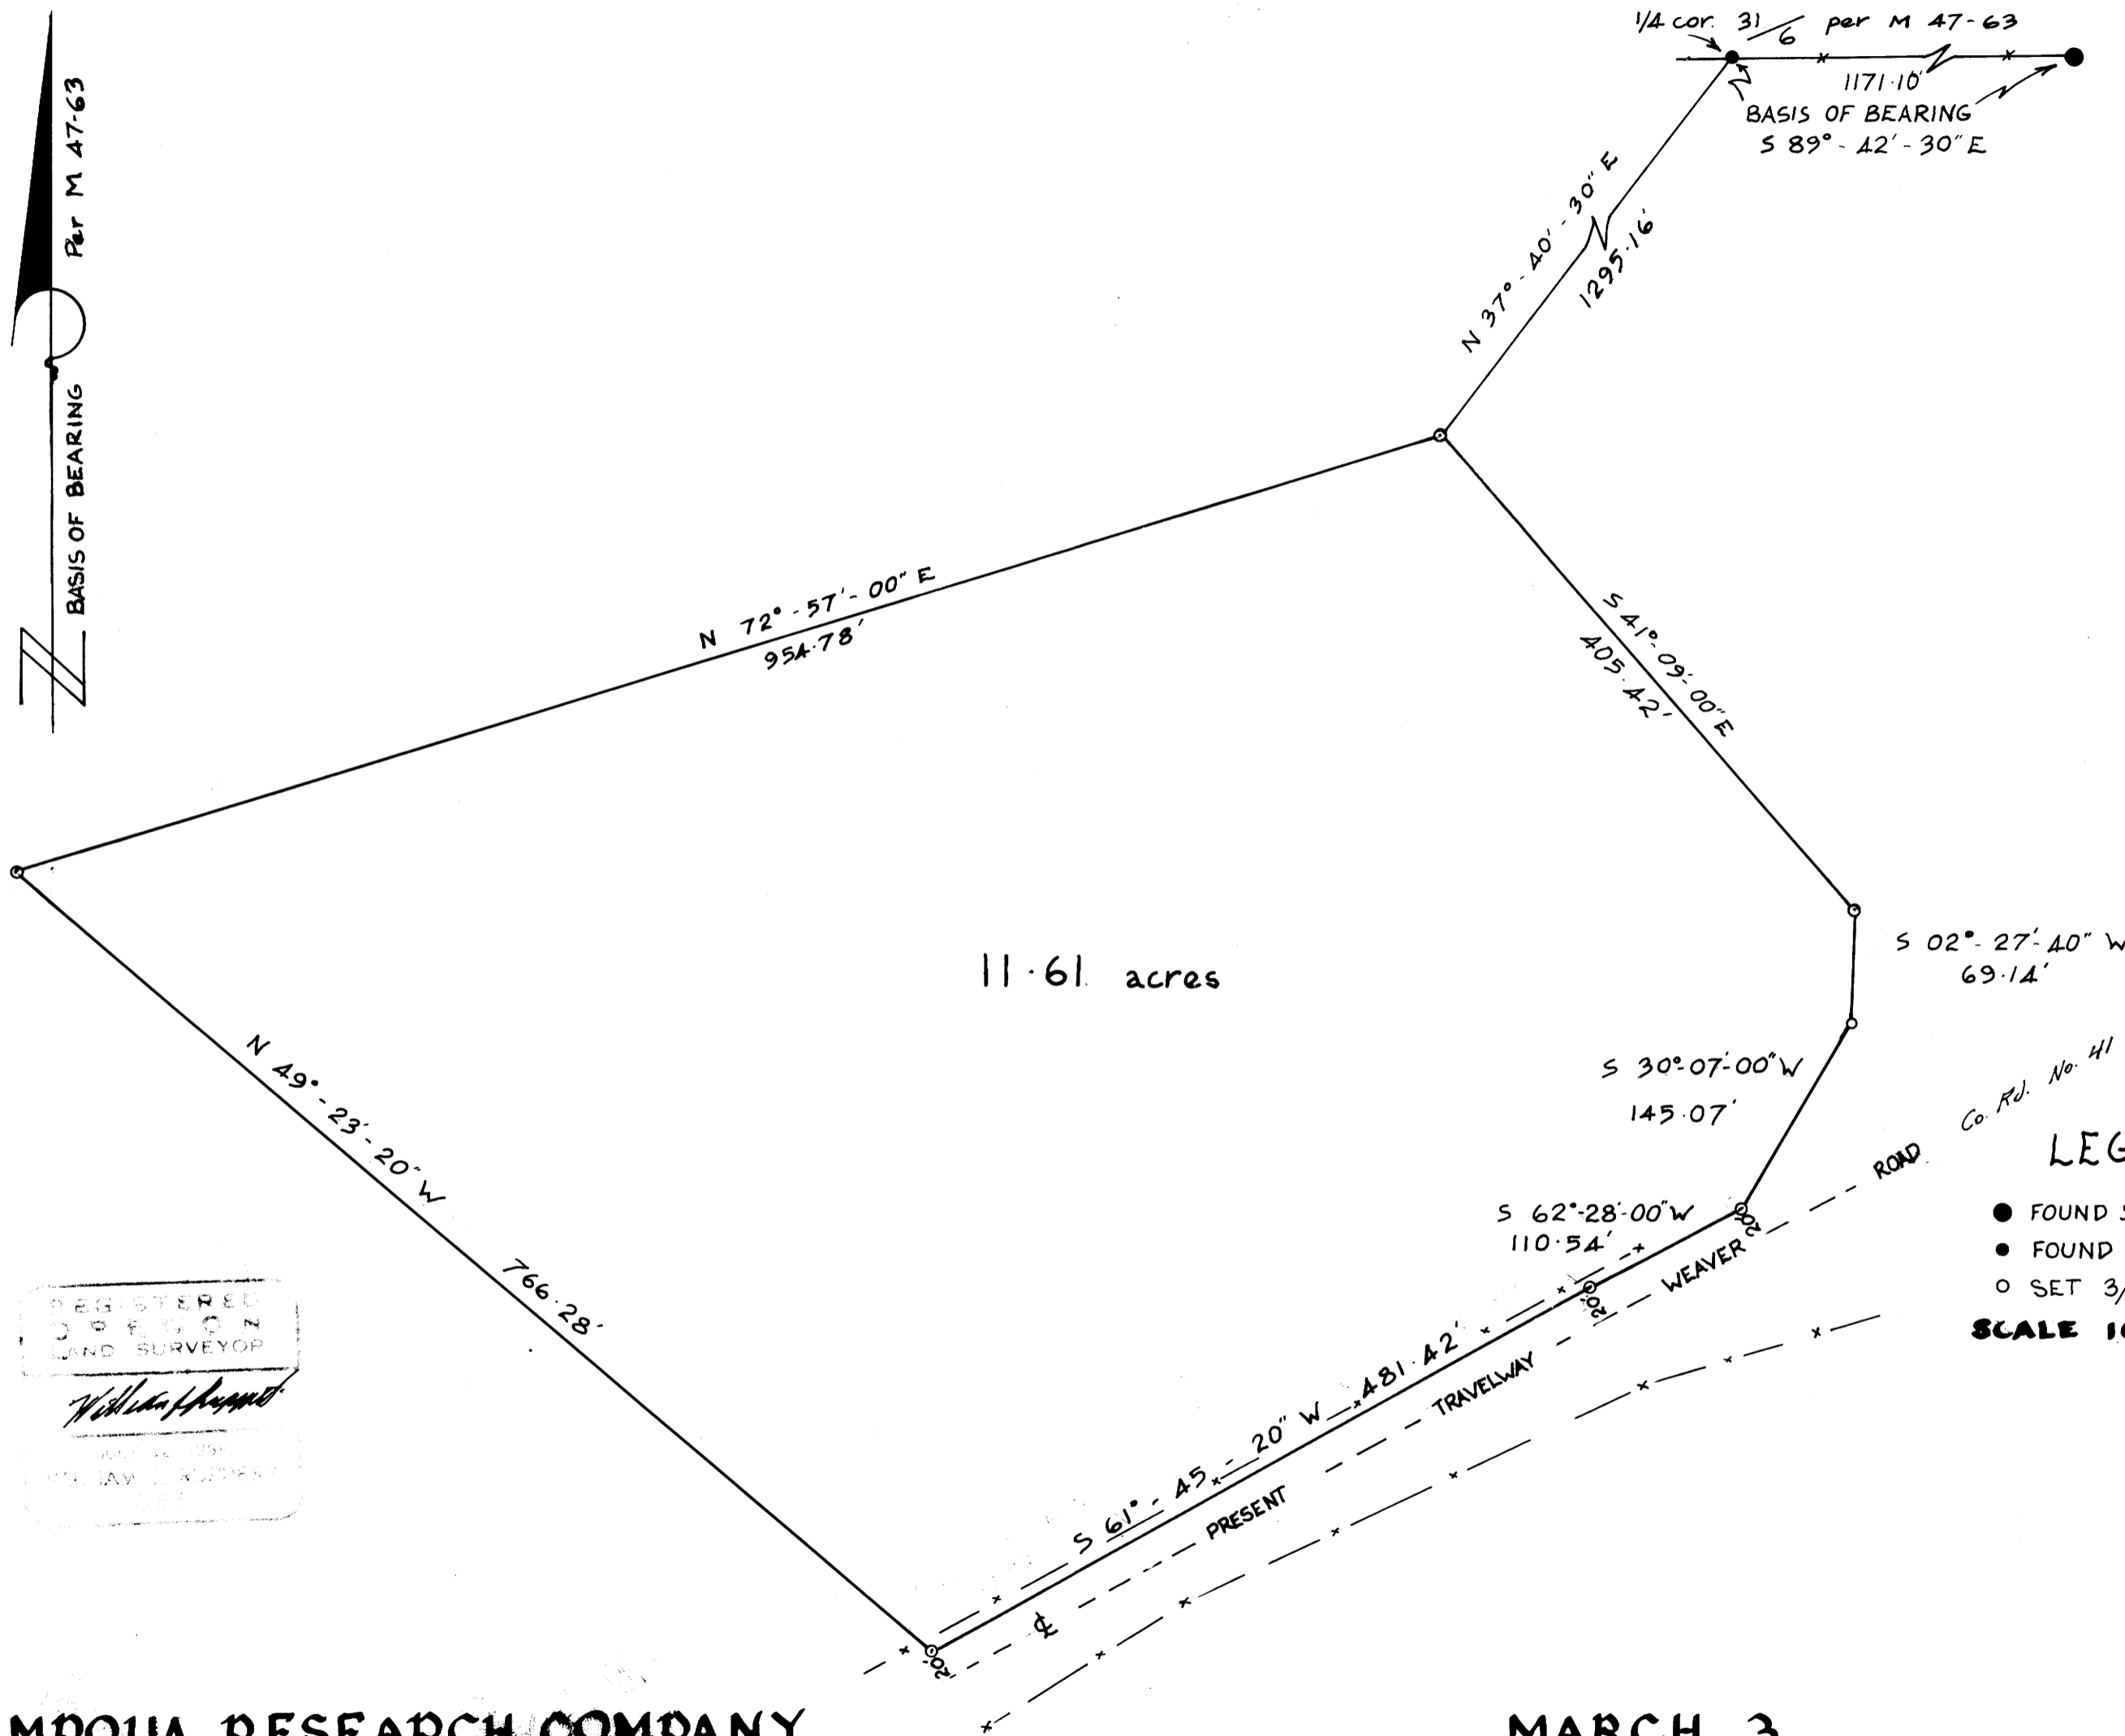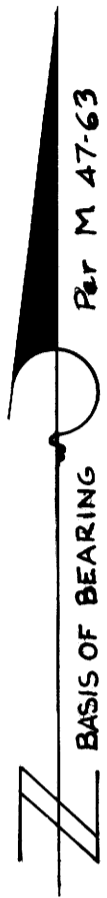

REGISTERED
 LAND SURVEYOR
William H. Bennett
 1977

- Co. Rd. No. 41
- LEGEND**
- FOUND 5/8" IRON ROD
 - FOUND 1/2" IRON PIPE & BT'S
 - SET 3/4" IRON ROD
- SCALE 100' : 1"**

UMPQUA RESEARCH COMPANY
MYRTLE CREEK, OREGON

MARCH 3
1977

MAP FILE M 63-36

MAP FILE M 63-36