

COUNTY SURVEYORS FILE DATA
DO NOT REMOVE FROM OFFICE

SURVEY IN LOTS 7 & 8 BLOCK 1, FAIRACRES
IN SEC. 36, T26S, R6W, W.M.



SURVEYED FOR - DAVE FEIGEL
SURVEYED BY - W.S. BARNES ENGINEERING SERVICE.

APRIL 1977
SCALE 1" = 50'

FILED *2*
RECEIVED *oh*

APR 23 1977

COUNTY SURVEYOR
DOUGLAS COUNTY, ORE.

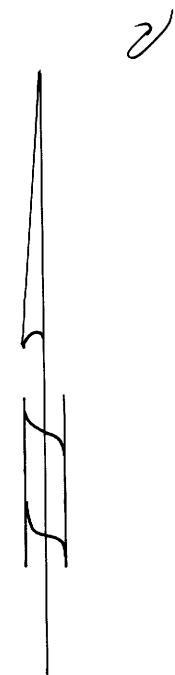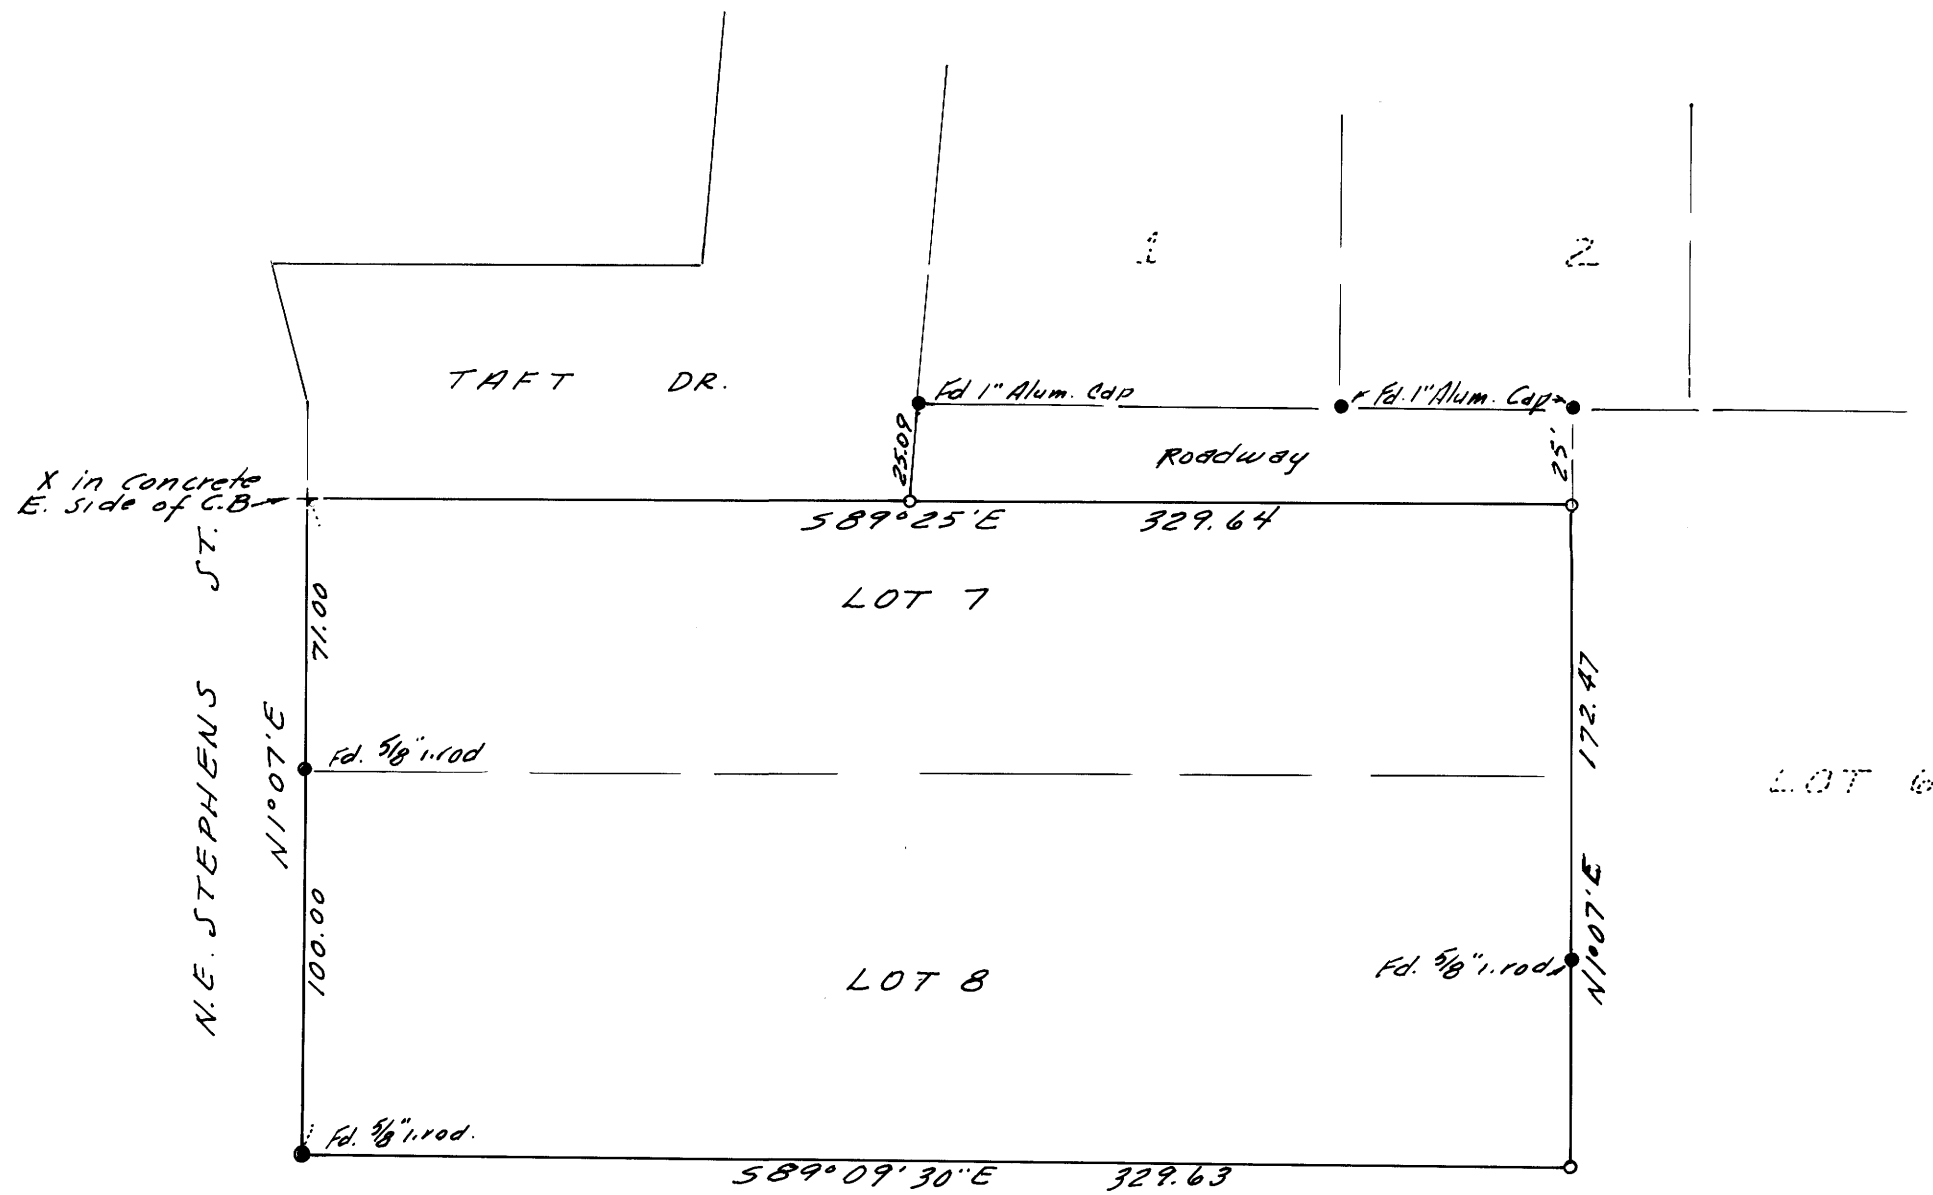

- Denotes monuments found
- " " 5/8" iron rods set

Base bearing taken from West line of Lots 7 & 8 FAIRACRES



MAP FILE M63-20

MAP FILE M63-20