

COUNTY SURVEYORS FILE DATA
DO NOT REMOVE FROM OFFICE

FILED
RECEIVED
MAR 16 1977
COUNTY SURVEYOR
DOUGLAS COUNTY, ORE.
MC

MAP FILE M65-7

MS

1/4 32
31 COR.

N. 89° 06' 03" E 1474.59'
(N 89° - 05' 44" E 1474.57')

9" W.O.
N 59° W. 57.5'
36" B.O.
S. 15° E 150'

CENTER OF SECTION
LOOKED FOR BUT
NOT FOUND

[RECORD M-1-61 1582.94 +
APPARENT CHAIN ERROR = 1648.94']

N 89° 25' 37" E 1652.45'

TREE N 73° E
34' ± DOWN
BADLY DECAYED

FOUND 3/4" I. PIPE
B. OAK EAST 12.5'
B. OAK S. 32° W 9.2'
BOTH TREES DEAD
PART OF SCRIBE VISABLE
ON EACH TREE

N 02° 05' - 37" W
1285.72

N 03° 22' - 00" E 2639.45'
(N 03° 22' - 00" E 2639.54')

114960

SURVEY IN SECTION 31


T. 29S. R. 5W. W.M.

FOR

JAMES LEWIS

LEGEND:


- FOUND 5/8" I. ROD PER M-47-63
- FOUND 3/4" I. PIPE PER M-1-61
- FOUND 1/2" I. PIPE
- △ FOUND STONE BURRIED VERTICALLY
- SET 3/4" I. ROD ON PROPERTY LINE

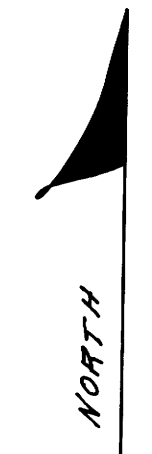

SCALE
1" = 200'

BT'S PER
M-47-63
1/4 COR
(N 89° 42' - 30" W 1170.90')
N 89° 42' - 30" W 1171.10'
BASIS OF BEARING
M-47-63

UMPQUA RESEARCH Co.
MYRTLE CREEK, OREGON
MARCH 7, 1977

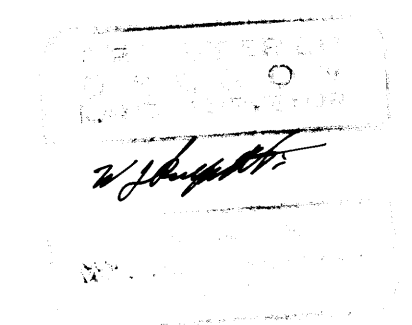

COUNTY SURVEYORS FILE DATA
DO NOT REMOVE FROM OFFICE

MAP FILE M65-7