



PROPERTY SURVEY SEC. 17, T27S, R6W, W.M.
FOR - HERBERT JOHNSON & ROBERT SCHMEICHEL
BY - HAROLD L. BALL, SURVEYOR
APRIL, 1978

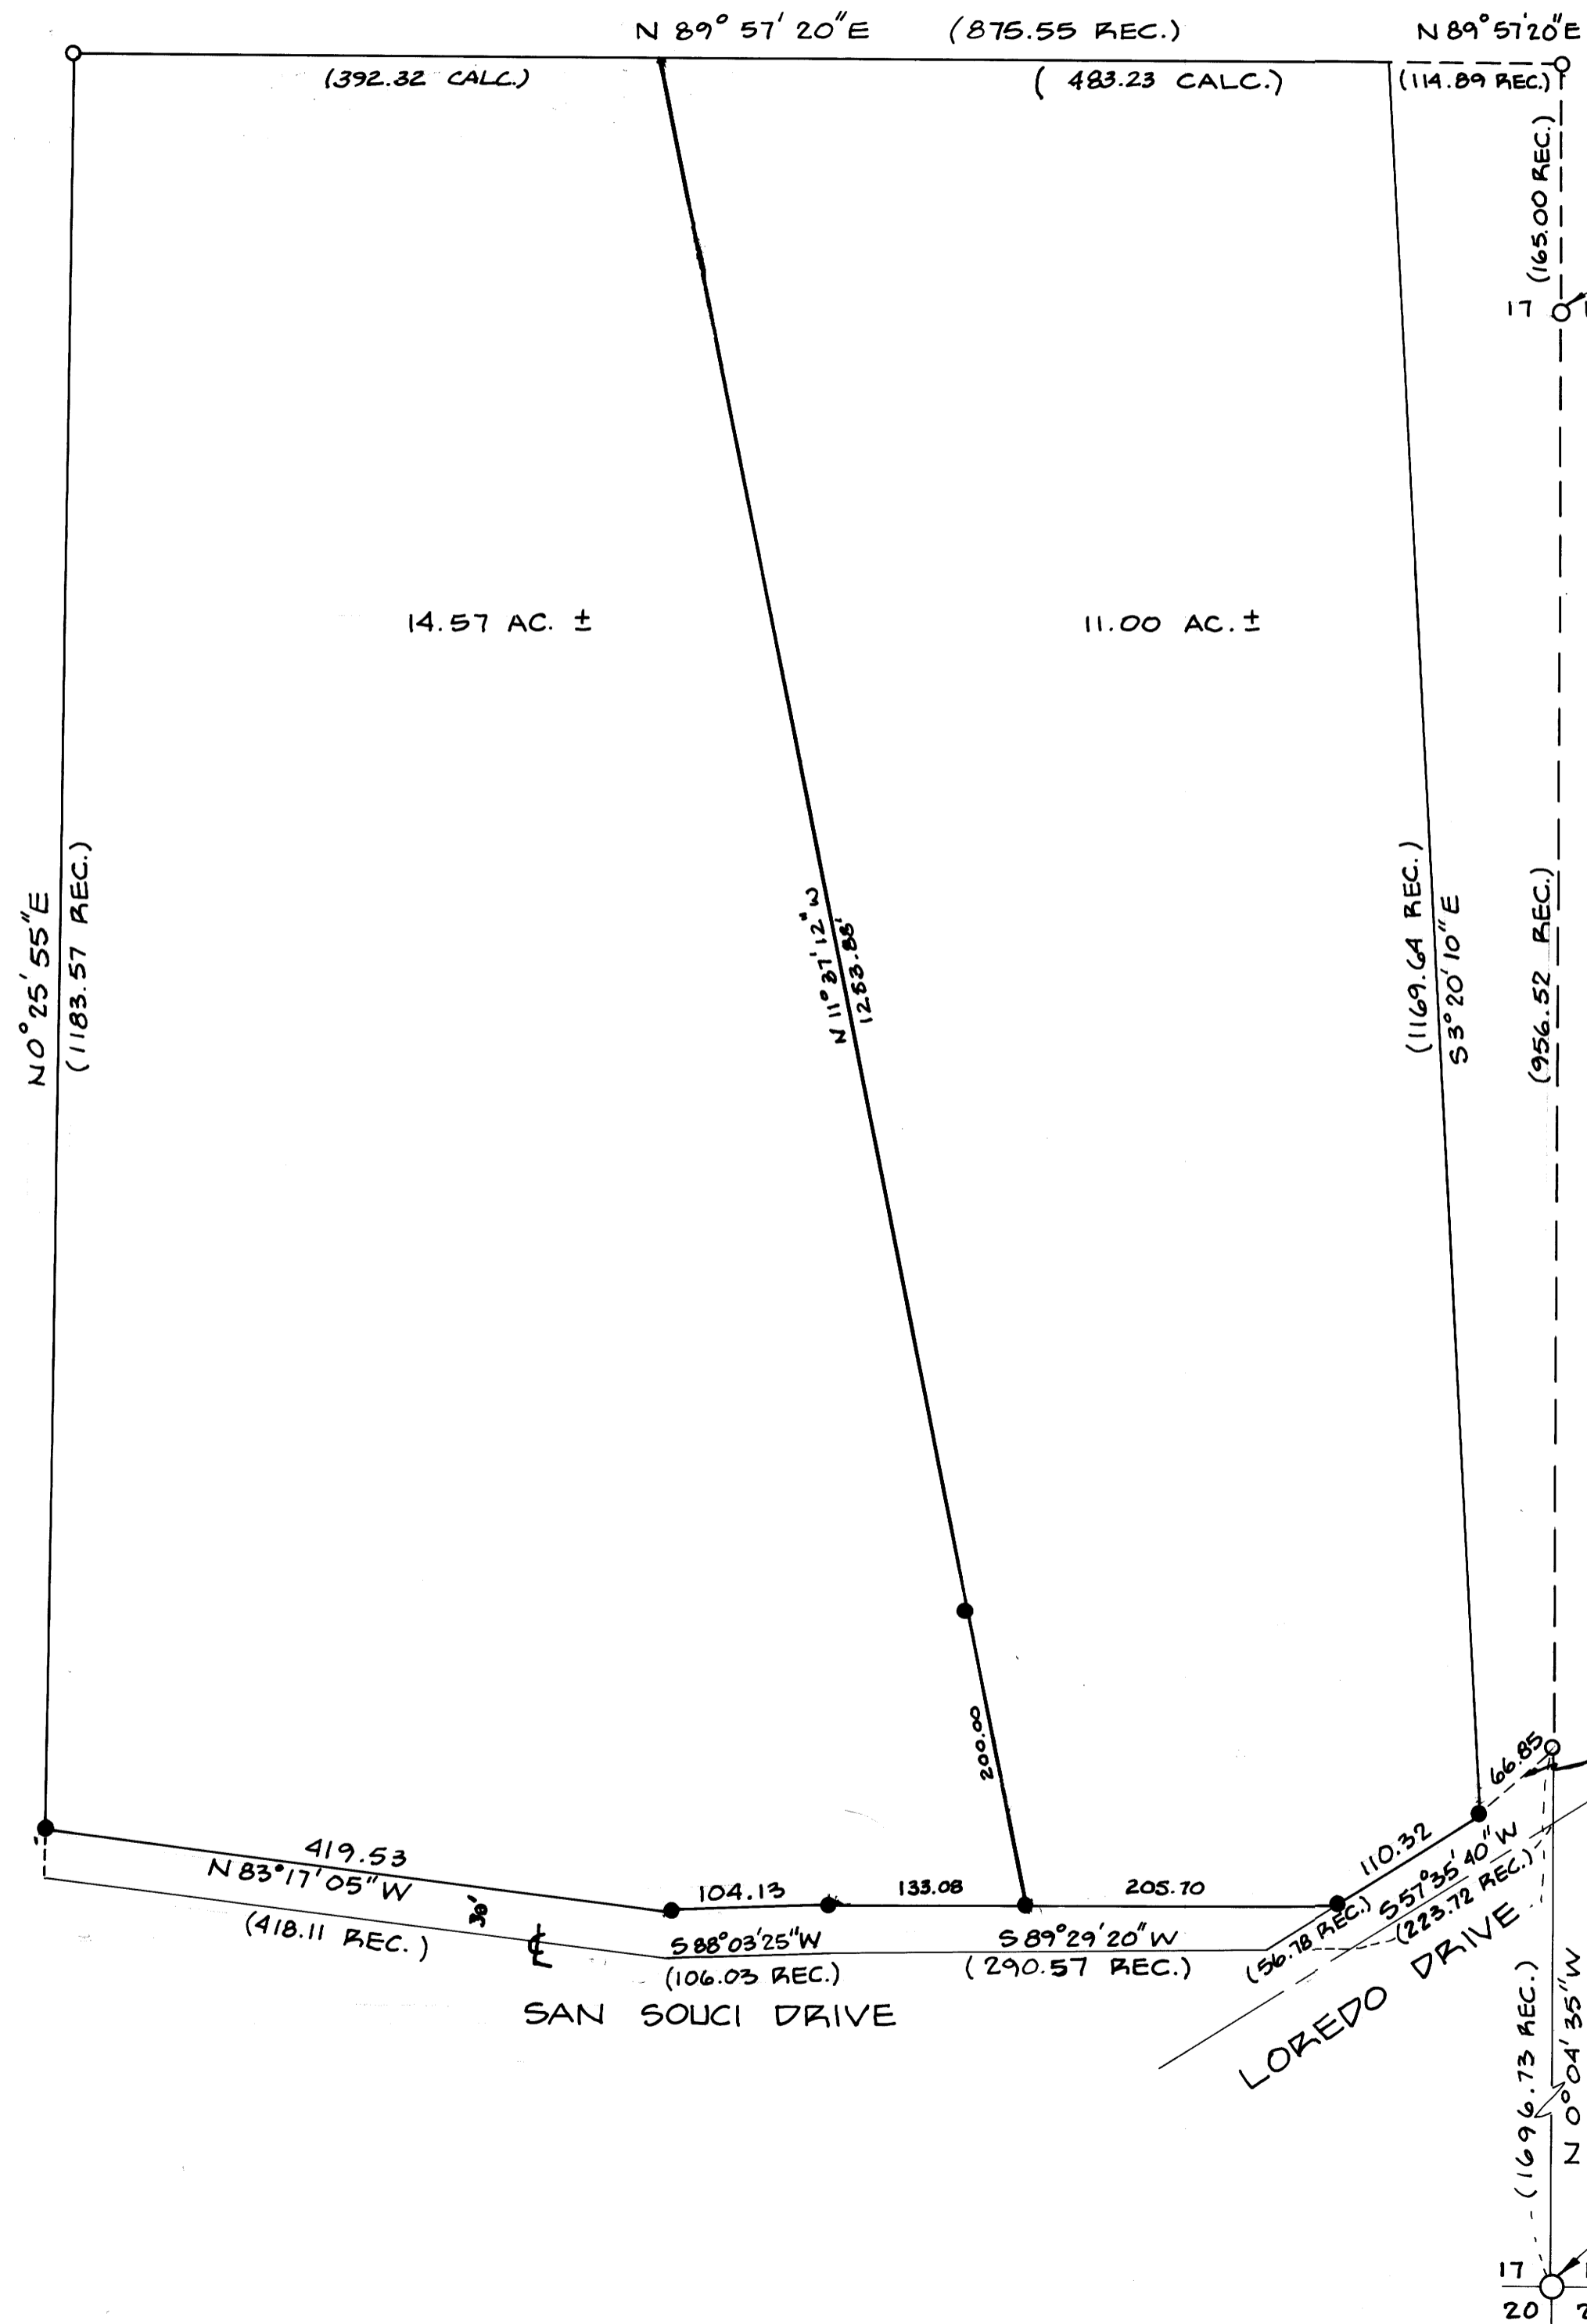

1/4 COR. FD. 1" I.P. ±
B.T. - 48" DIA.
BLACK OAK

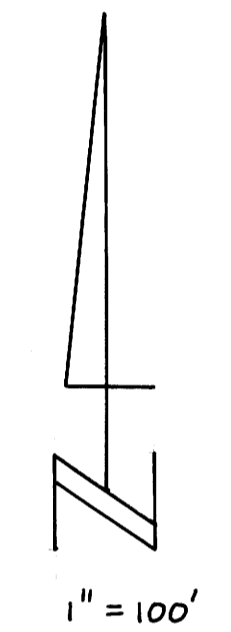

LEGEND

- FD. 5/8" I.P.
- SET 5/8" I.P.

Harold L. Ball
SURVEYOR

FD. BRASS CAP, BT'S PRESENT,
SET BY SURVEYOR'S OFFICE
1960