

DESCRIPTION OF MONUMENTS AND ACCESSORY TIES


COUNTY SURVEYORS FILE DATA
DO NOT REMOVE FROM OFFICE

FILED *th*
RECEIVED *th*

JUN 29 1978


COUNTY SURVEYOR
DOUGLAS COUNTY, ORE.

JHM

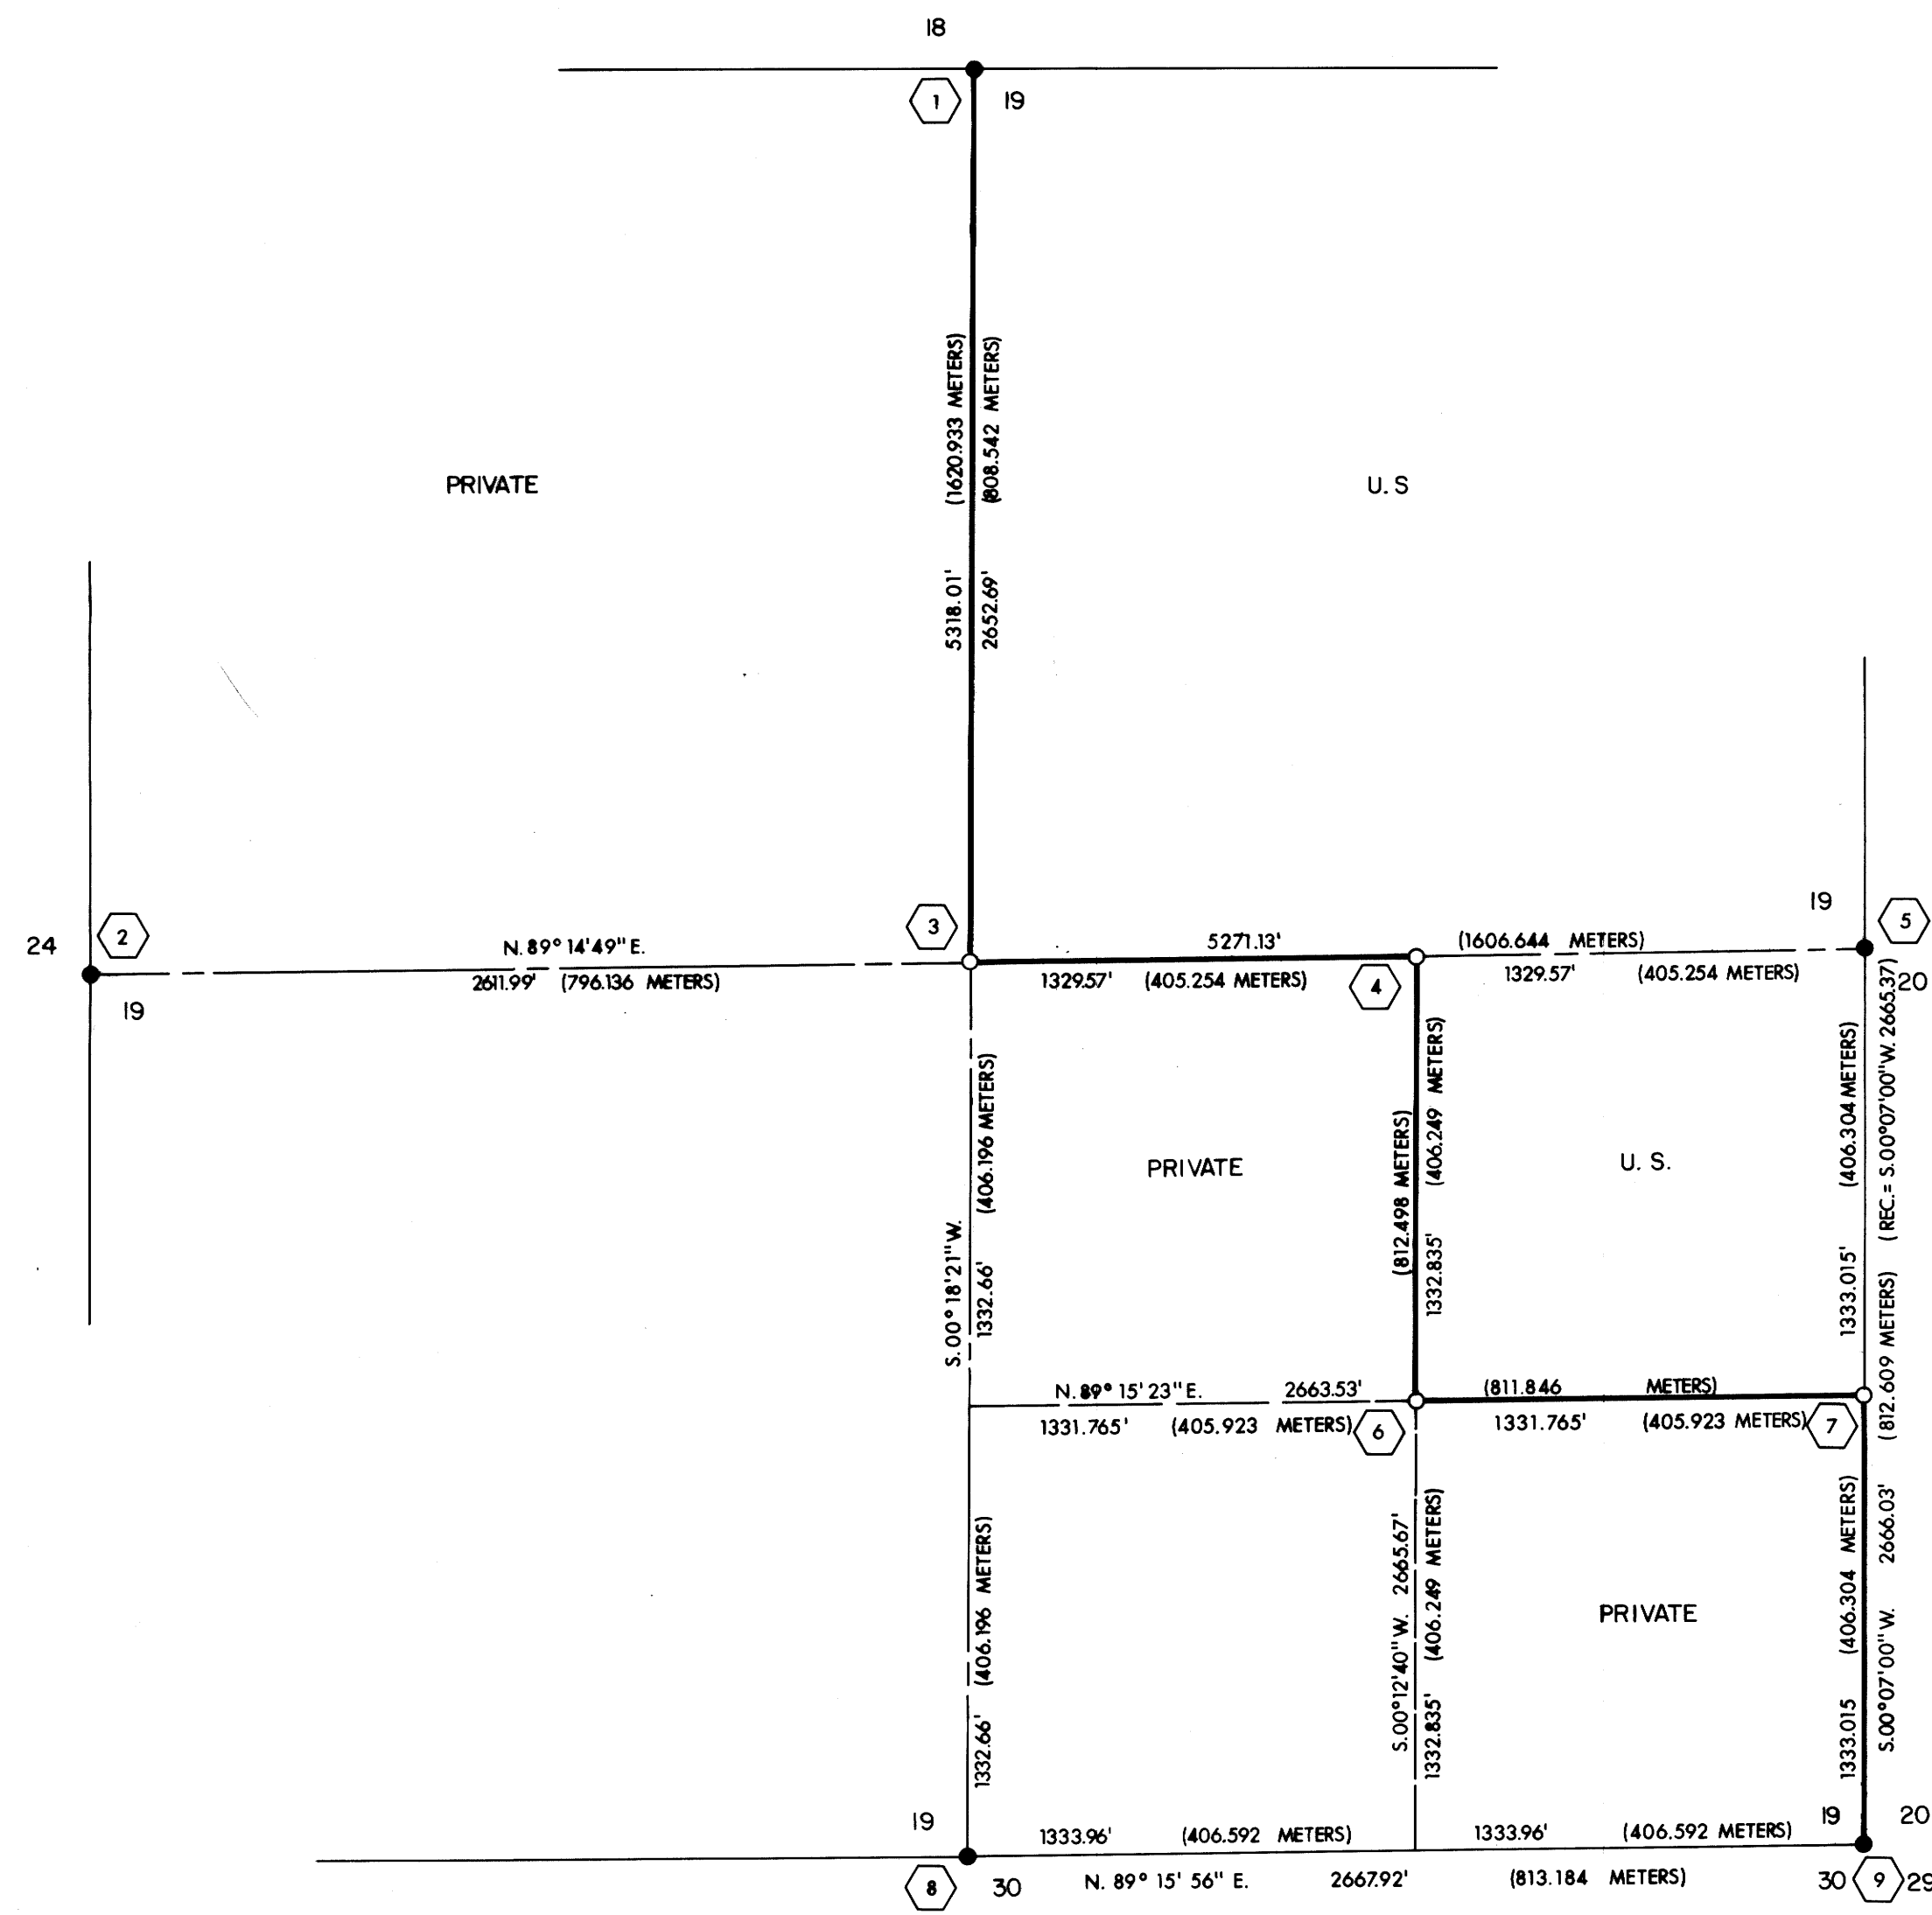


RECORDED SURVEY M-42-76

① FOUND 2 1/2" PIPE WITH 3" BRASS CAP STAMPED:
FROM WHICH: A 12" MADRONE BEARS S. 58 1/4° E. 41.9', SCRIBE VISIBLE
A 16" FIR BEARS N. 25° E. 58.0', SHOWS SCARS

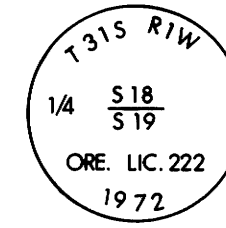


② FOUND 4' FIR SNAG, SHOWS SCARS, MARKING THE 1/4 CORNER
FROM WHICH: A 1" PIPE WITH A 2 1/2" BRASS CAP BEARS S. 20° W. 2.2', STAMPED:

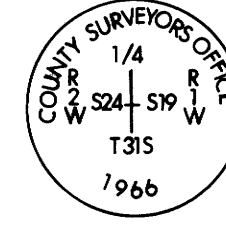


A 40" FIR STUMP, ORIGINAL B.T., BEARS N. 74° W. 20.6', SHOWS SCARS
A 10" FIR, TOP SAWED OFF, BEARS N. 29° W. 34.6', SHOWS SCARS
A 4" FIR SNAG, ORIGINAL B.T., BEARS N. 10° E. 30.36', SHOWS SCARS
A 16" FIR BEARS S. 49 1/2° E. 13.0', SHOWS SCARS


③ SET A 2" PIPE WITH 3" BRASS CAP STAMPED:
FROM WHICH: A 8" CEDAR BEARS N. 66° W. 63.0', SCRIBED C1/4 S19, BT
A 14" FIR BEARS N. 22° E. 19.6', SCRIBED C1/4 S19, BT

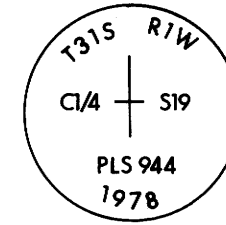


④ SET A 2" PIPE WITH 3" BRASS CAP STAMPED:
FROM WHICH: A 8" FIR BEARS S. 72° W. 8.8', SCRIBED CE1/16 S19, BT
A 30" FIR BEARS N. 44° E. 15.8', SCRIBED CE1/16 S19, BT

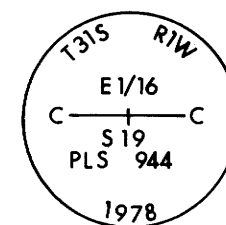


⑤ FOUND 1" PIPE WITH 2 1/2" BRASS CAP STAMPED:
FROM WHICH: A 24" FIR BEARS N. 19 3/4° W. 17.3', SHOWS SCARS
A 24" FIR BEARS S. 48° E. 14.9', SHOWS SCARS

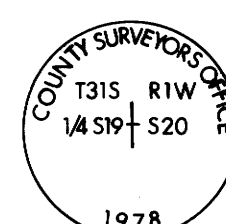


⑥ SET 2" PIPE WITH 3" BRASS CAP STAMPED:
FROM WHICH: A 12" FIR BEARS N. 63° W. 16.0', SCRIBED SE1/16 S19, BT
A 12" FIR BEARS S. 86° E. 10.3', SCRIBED SE 1/16 S19, BT

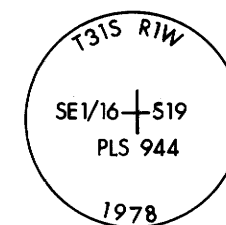




⑦ SET 2" PIPE WITH 3" BRASS CAP STAMPED:
FROM WHICH: A 14" FIR BEARS S. 58° W. 24.7', SCRIBED S1/16 S19, BT
A 8" FIR BEARS N. 68° E. 20.2', SCRIBED S1/16 S20, BT

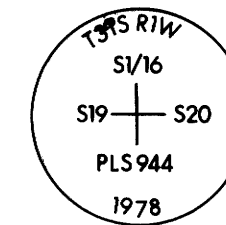

⑧ FOUND 1" PIPE WITH 2 1/2" BRASS CAP STAMPED:
FROM WHICH: A 36" CEDAR BEARS N. 60° W. 16.5', SHOWS SCARS
A 18" FIR BEARS S. 10° W. 5.3', SHOWS SCARS

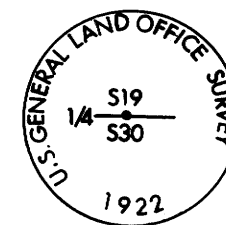

⑨ FOUND 2" PIPE WITH BRASS CAP STAMPED:
FROM WHICH: A 30" FIR BEARS S. 31° E. 15.2', SHOWS SCARS
A 8" MAPLE BEARS N. 46° E. 37.6', SHOWS SCARS
A 14" FIR BEARS N. 75° W. 13.3', SHOWS SCARS
A 20" FIR BEARS S. 60° W. 15.2', SHOWS SCARS

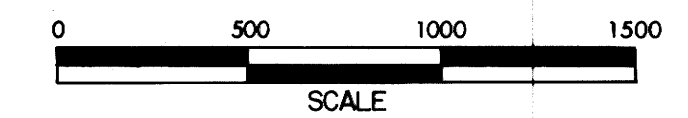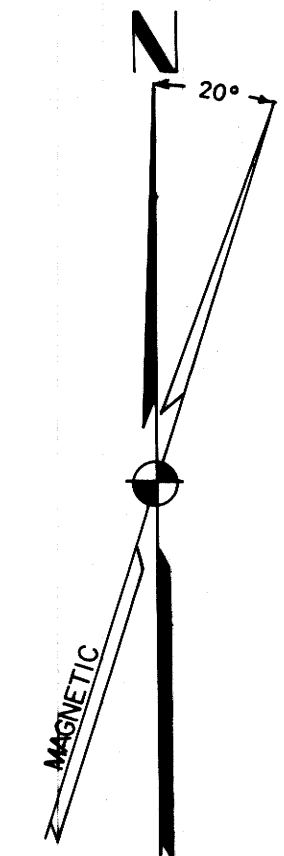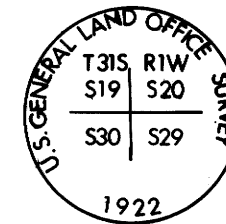

LEGEND:
● = FOUND MONUMENT AS SHOWN
○ = SET MONUMENT AS SHOWN
— = TRUE LINE POSTED WITH STEEL FENCE POSTS AND GOVERNMENT PROPERTY SIGNS
BASIS OF BEARINGS: SURVEY NO. M-42-76
FIELD BOOKS: REFERENCED UNDER CONTRACT NO. 53-04T1-8-1 FIELD BOOKS 19 (1 OF 2 AND 2 OF 2).
NOTE: ALL NEW BEARING TREES HAVE BRASS TAGS NAILED TO THE TREE AT THE BT SCRIBE.

I, LOYD R. MOFFIT, A REGISTERED LAND SURVEYOR IN THE STATE OF OREGON, DO HEREBY CERTIFY THAT THIS PLAT AND THE NOTES HEREON ARE A CORRECT REPRESENTATION OF A SURVEY I PERFORMED DURING JUNE, 1978, FOR THE U.S. FOREST SERVICE, IN ACCORDANCE WITH THE STATUTES OF THE STATE OF OREGON AND THE ARTICLES OF MY CONTRACT.

Lloyd R. Moffit
LOYD R. MOFFIT
REGISTERED LAND SURVEYOR NO. 944

REGISTERED PROFESSIONAL LAND SURVEYOR
Lloyd R. Moffit
OREGON JULY 17, 1967
LOYD R. MOFFIT
944

PLAT OF SURVEY FOR
THE UNITED STATES DEPARTMENT OF AGRICULTURE
UMPUQUA NATIONAL FOREST
CONTRACT NO. 53-04T1-8-1
TILLER LAND SURVEY NO. 28
BEING A PORTION OF SECTION 19, T. 31S., R. 1W., W.M. DOUGLAS CO. OREGON
SCALE: 1" = 500'
DATE: JUNE, 1978
PREPARED BY: FRIAR-MOFFIT SURVEYING COMPANY
MEDFORD, OREGON

COUNTY SURVEYORS FILE DATA
DO NOT REMOVE FROM OFFICE