


MAP FILE M70-46
 COUNTY SURVEYORS FILE DATA
 DO NOT REMOVE FROM OFFICE

FILED *2*
 RECEIVED *dr*
 JAN 26 1979
 COUNTY SURVEYOR
 CLATSOP COUNTY, OR
 TB

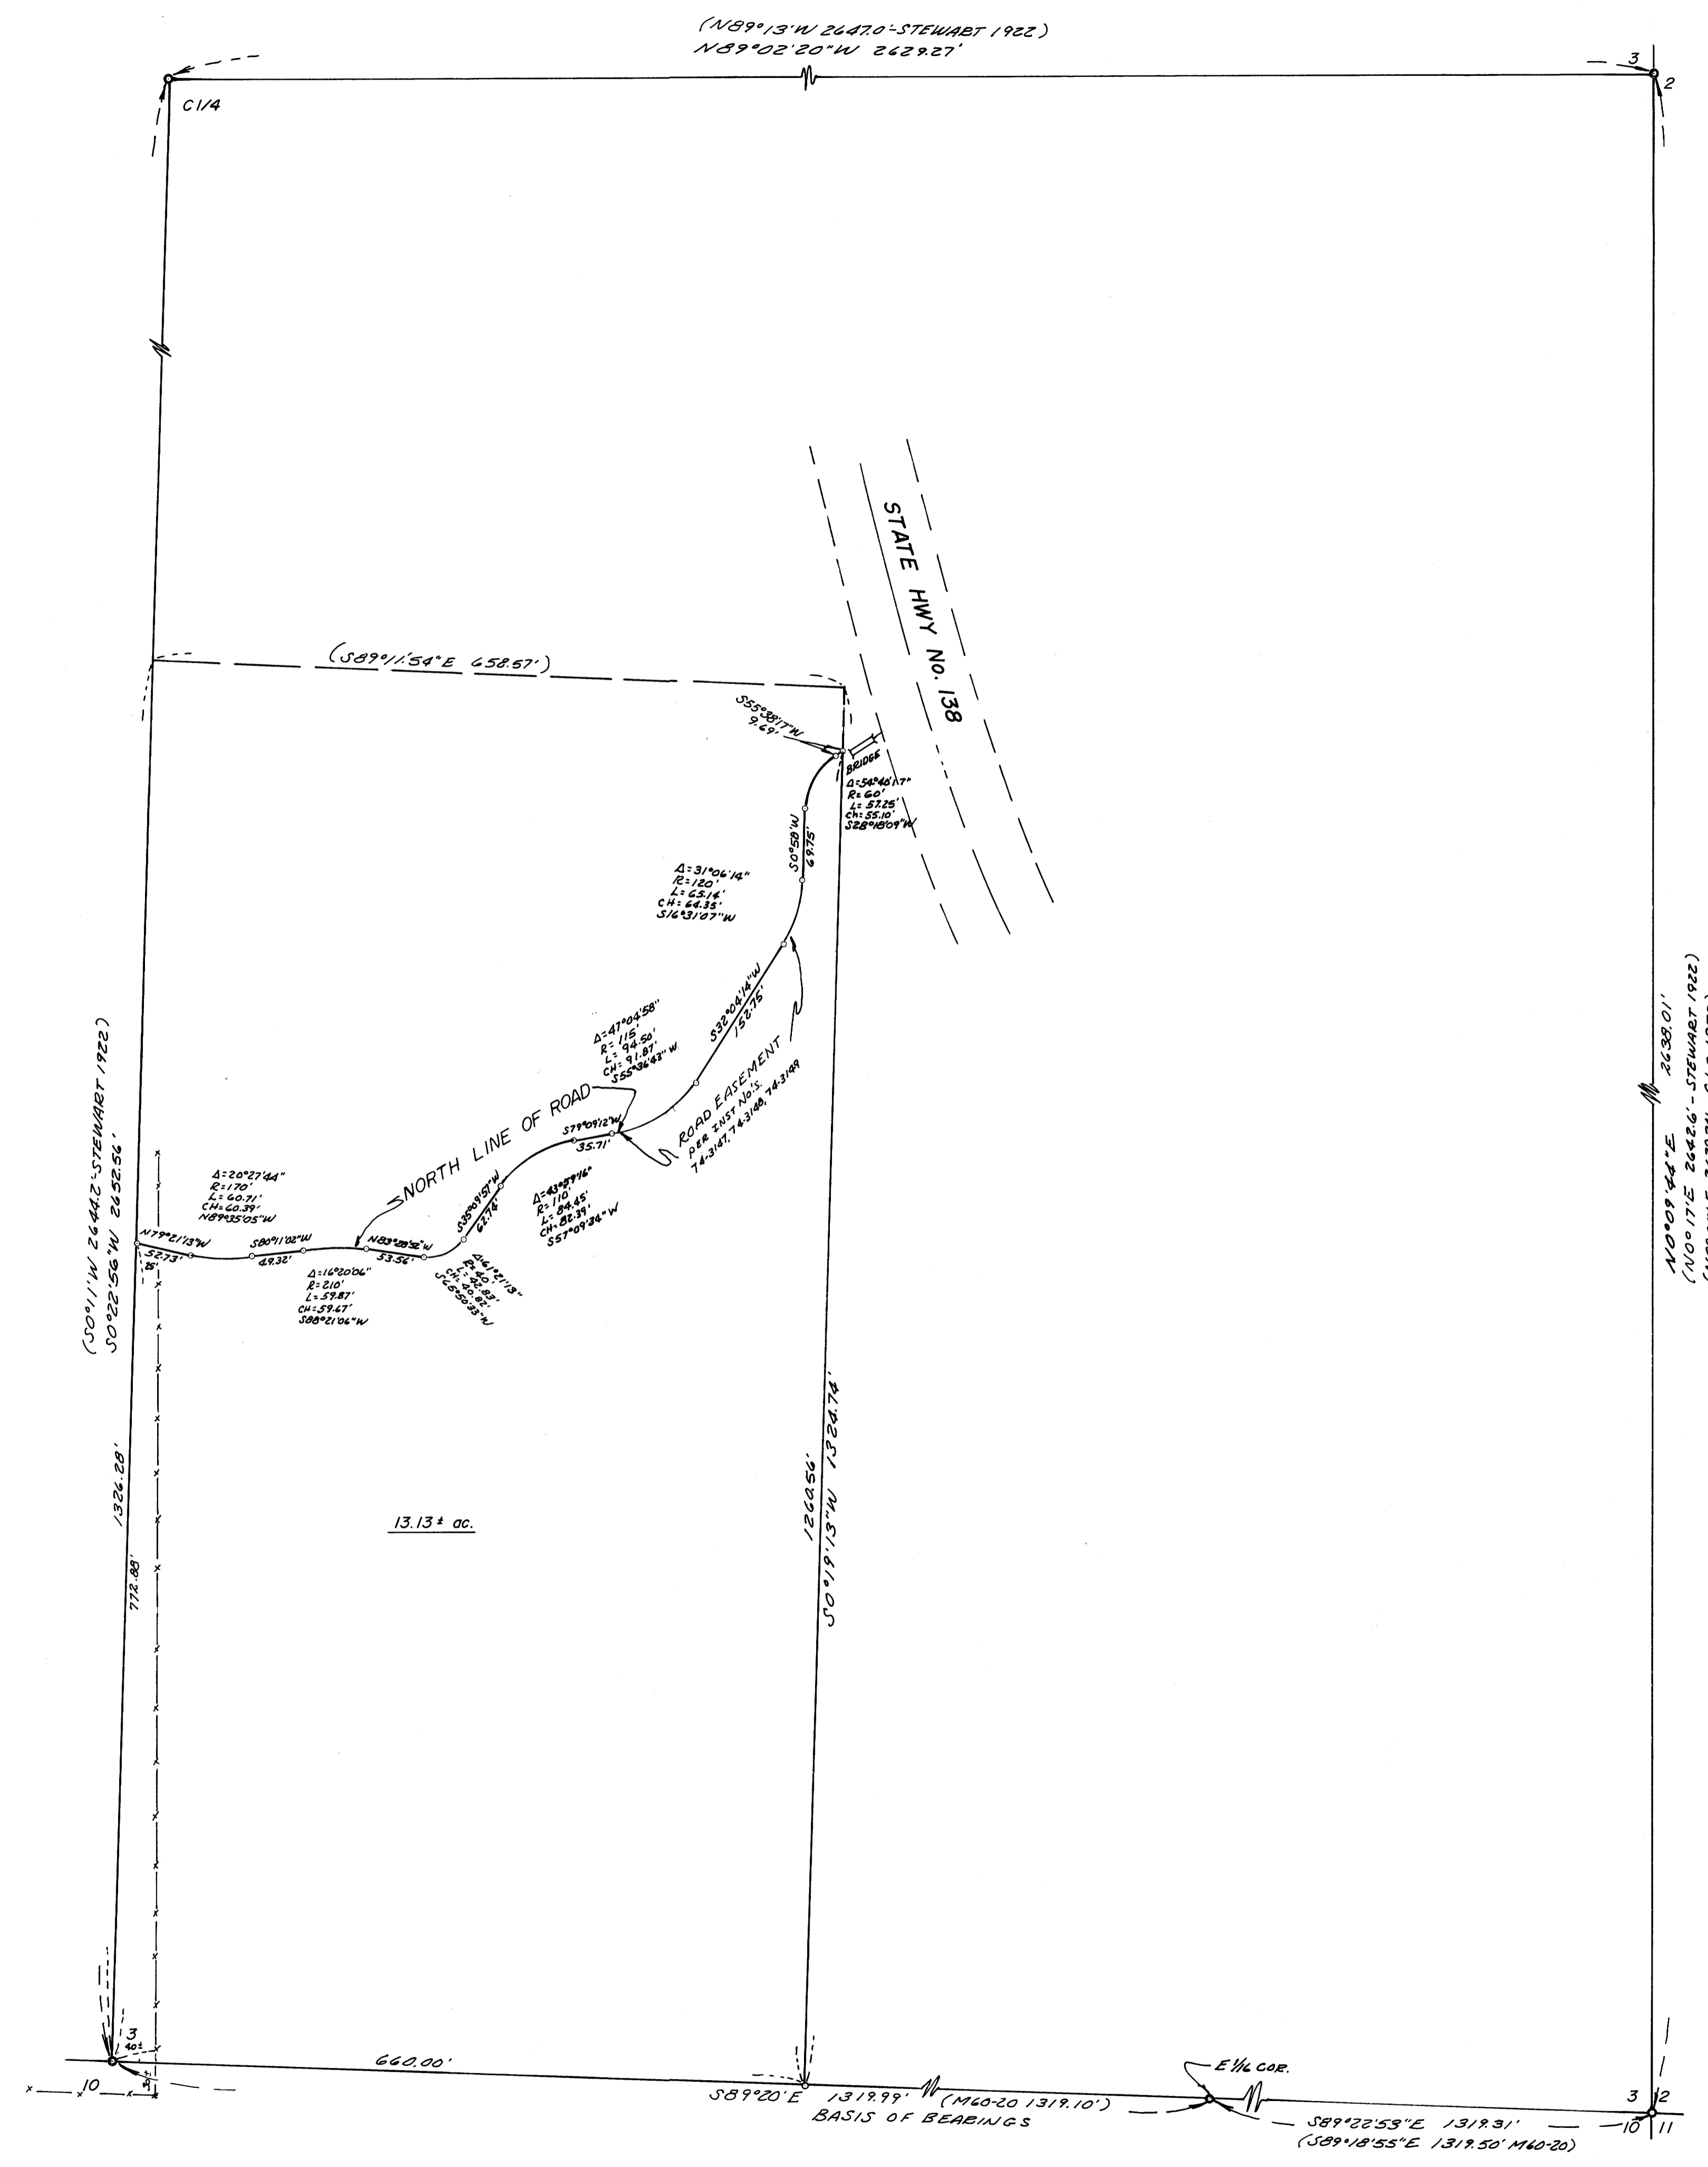

LEGEND

- Found Brass cap
- Set 1/2" iron rod

REGISTERED
 PROFESSIONAL
 LAND SURVEYOR

Glenn S. Baughman
 OREGON
 GLENN S. BAUGHMAN
 535

COUNTY SURVEYORS FILE DATA
 DO NOT REMOVE FROM OFFICE

SURVEY FOR PROPERTY CORNERS IN THE W 1/2 SW 1/4 SE 1/4 SEC. 3 T. 25S. R. 6W. W.M.		
FOR: HERMAN FRAZIER	SCALE 1"=100'	DRAWN BY Eob
BY: BAUGHMAN TECHNICAL SERVICES, INC.		
DATE 12/22/78	APPROVED BY	DRAWING NUMBER FM 1-65