


COUNTY SURVEYORS FILE DATA  
DO NOT REMOVE FROM OFFICE

FILED  
RECEIVED JH  
JAN 26 1979  
COUNTY SURVEYOR  
CLATSOP COUNTY, OR  
JB

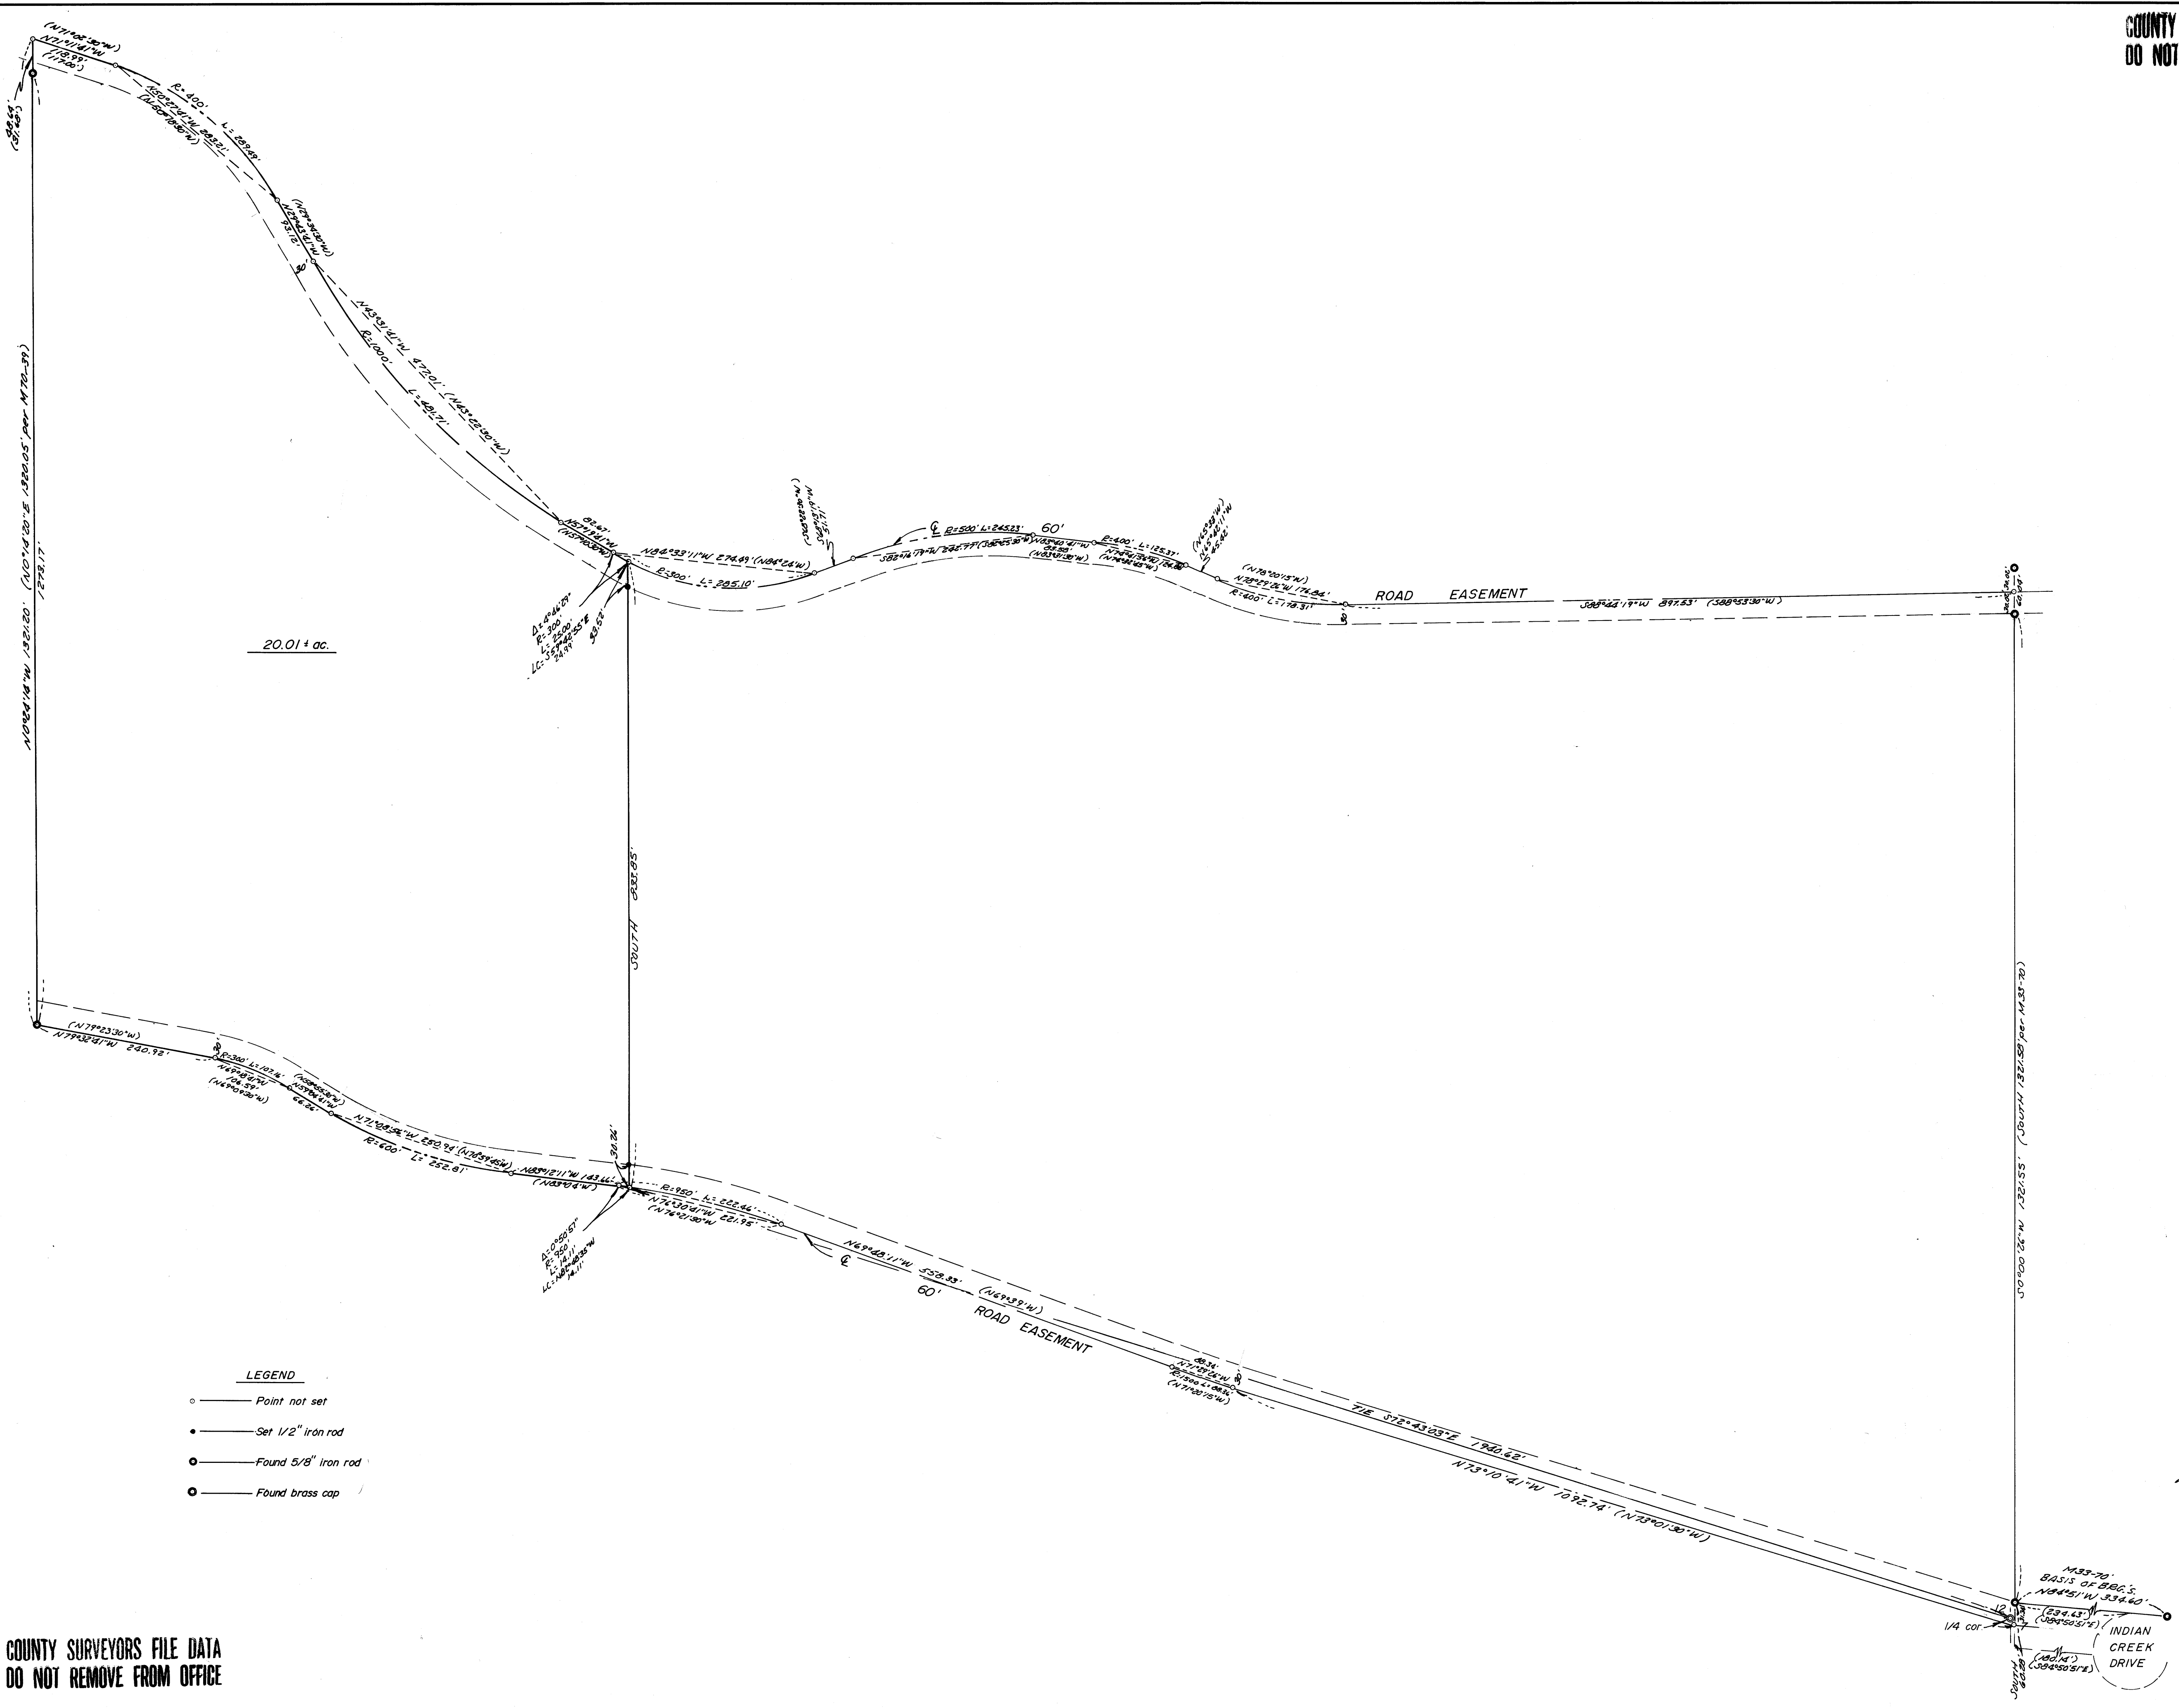

20.01+ ac.

ROAD EASEMENT

ROAD EASEMENT

- LEGEND**
- — Point not set
  - — Set 1/2" iron rod
  - — Found 5/8" iron rod
  - — Found brass cap

REGISTERED  
PROFESSIONAL  
LAND SURVEYOR

*Glenn S. Baughman*  
OREGON  
JULY 14 1964  
GLENN S. BAUGHMAN  
536

SURVEY FOR DESCRIPTION  
IN SECTION 12, T.24S. R.6W. W.M.

FOR: STEVE FARSTAD      SCALE: 1"=100'      DRAWN BY: Eob  
REVISED

BY: BAUGHMAN TECHNICAL SERVICES INC.

DATE: JAN. 1979      APPROVED BY:      DRAWING NUMBER: FM 1-69

COUNTY SURVEYORS FILE DATA  
DO NOT REMOVE FROM OFFICE