

FILED
RECEIVED

SEP 28 1978

COUNTY SURVEYOR
DOUGLAS COUNTY, ORE.

TS

Fd. 1" iron rod
From which a:

22
27
24" Douglas fir BT
Scribes vis.
Bears S18 1/2°W, 20.9 ft.

40" Douglas fir BT
Scribes vis.
Bears N39 1/2°E, 14.0 ft.

8" Douglas fir original BT
Down and rotted, scribes vis.
Bears S15°W, 9.2 ft.


1/4 Corner found

Witness rod set (5/8" iron
rod with aluminum cap)

Line blazed and painted



Basis of Bearings:
Mag. Decl. 20 1/2°E

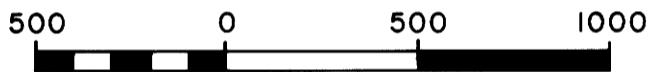

Scale: 1" = 500'

N1°58'23.9"E, 5313.93

137.72

135.60

2475.26

27

34

Note:

Points on N-S centerline
set for future centerline
intersection.

Fd. 3/4" iron rod in road
From which a:

16" Douglas fir original BT
Partial scribing vis.
Bears N40°E, 31.2 ft.

Fd. brass cap Witness Cor. mkd:
County Surveyor's Wit. Cor.
T31S, R9W
20' N to 1/4 S27, S34, 1967
From which a:

15" Douglas fir BT
Scribes vis.
Bears N30°E, 51.4 ft.

27" Douglas fir BT
Scribes vis.
Bears S27°W, 14.7 ft.

NORTH - SOUTH CENTERLINE IN SEC. 27, T31S, R9W, W. M.

For: Giustina Bros. Lumber & Plywood Co.

Eugene, Oregon 97401

By: Shaner Engineering, Inc.

Roseburg, Oregon 97470

September 25, 1978

COUNTY SURVEYORS FILE DATA
DO NOT REMOVE FROM OFFICE

REGISTERED
PROFESSIONAL
LAND SURVEYOR

BA Shaner

OREGON
OCT. 4, 1927
BRUCE A SHANER
430