

SURVEY IN SECTIONS 29 & 32,
T22S, R7W, W.M. COUNTY SURVEYORS FILE DATA
DO NOT REMOVE FROM OFFICE


For: Dick Hodges
By: BHW Engineering & Surveying
1205 S.E. Court
Roseburg, Oregon

REGISTERED
PROFESSIONAL
LAND SURVEYOR

Romanso E. Ware

OREGON
NOV. 18, 1973
ROMANSO E. WARE
1005

BASE BEARING PER M 79-10

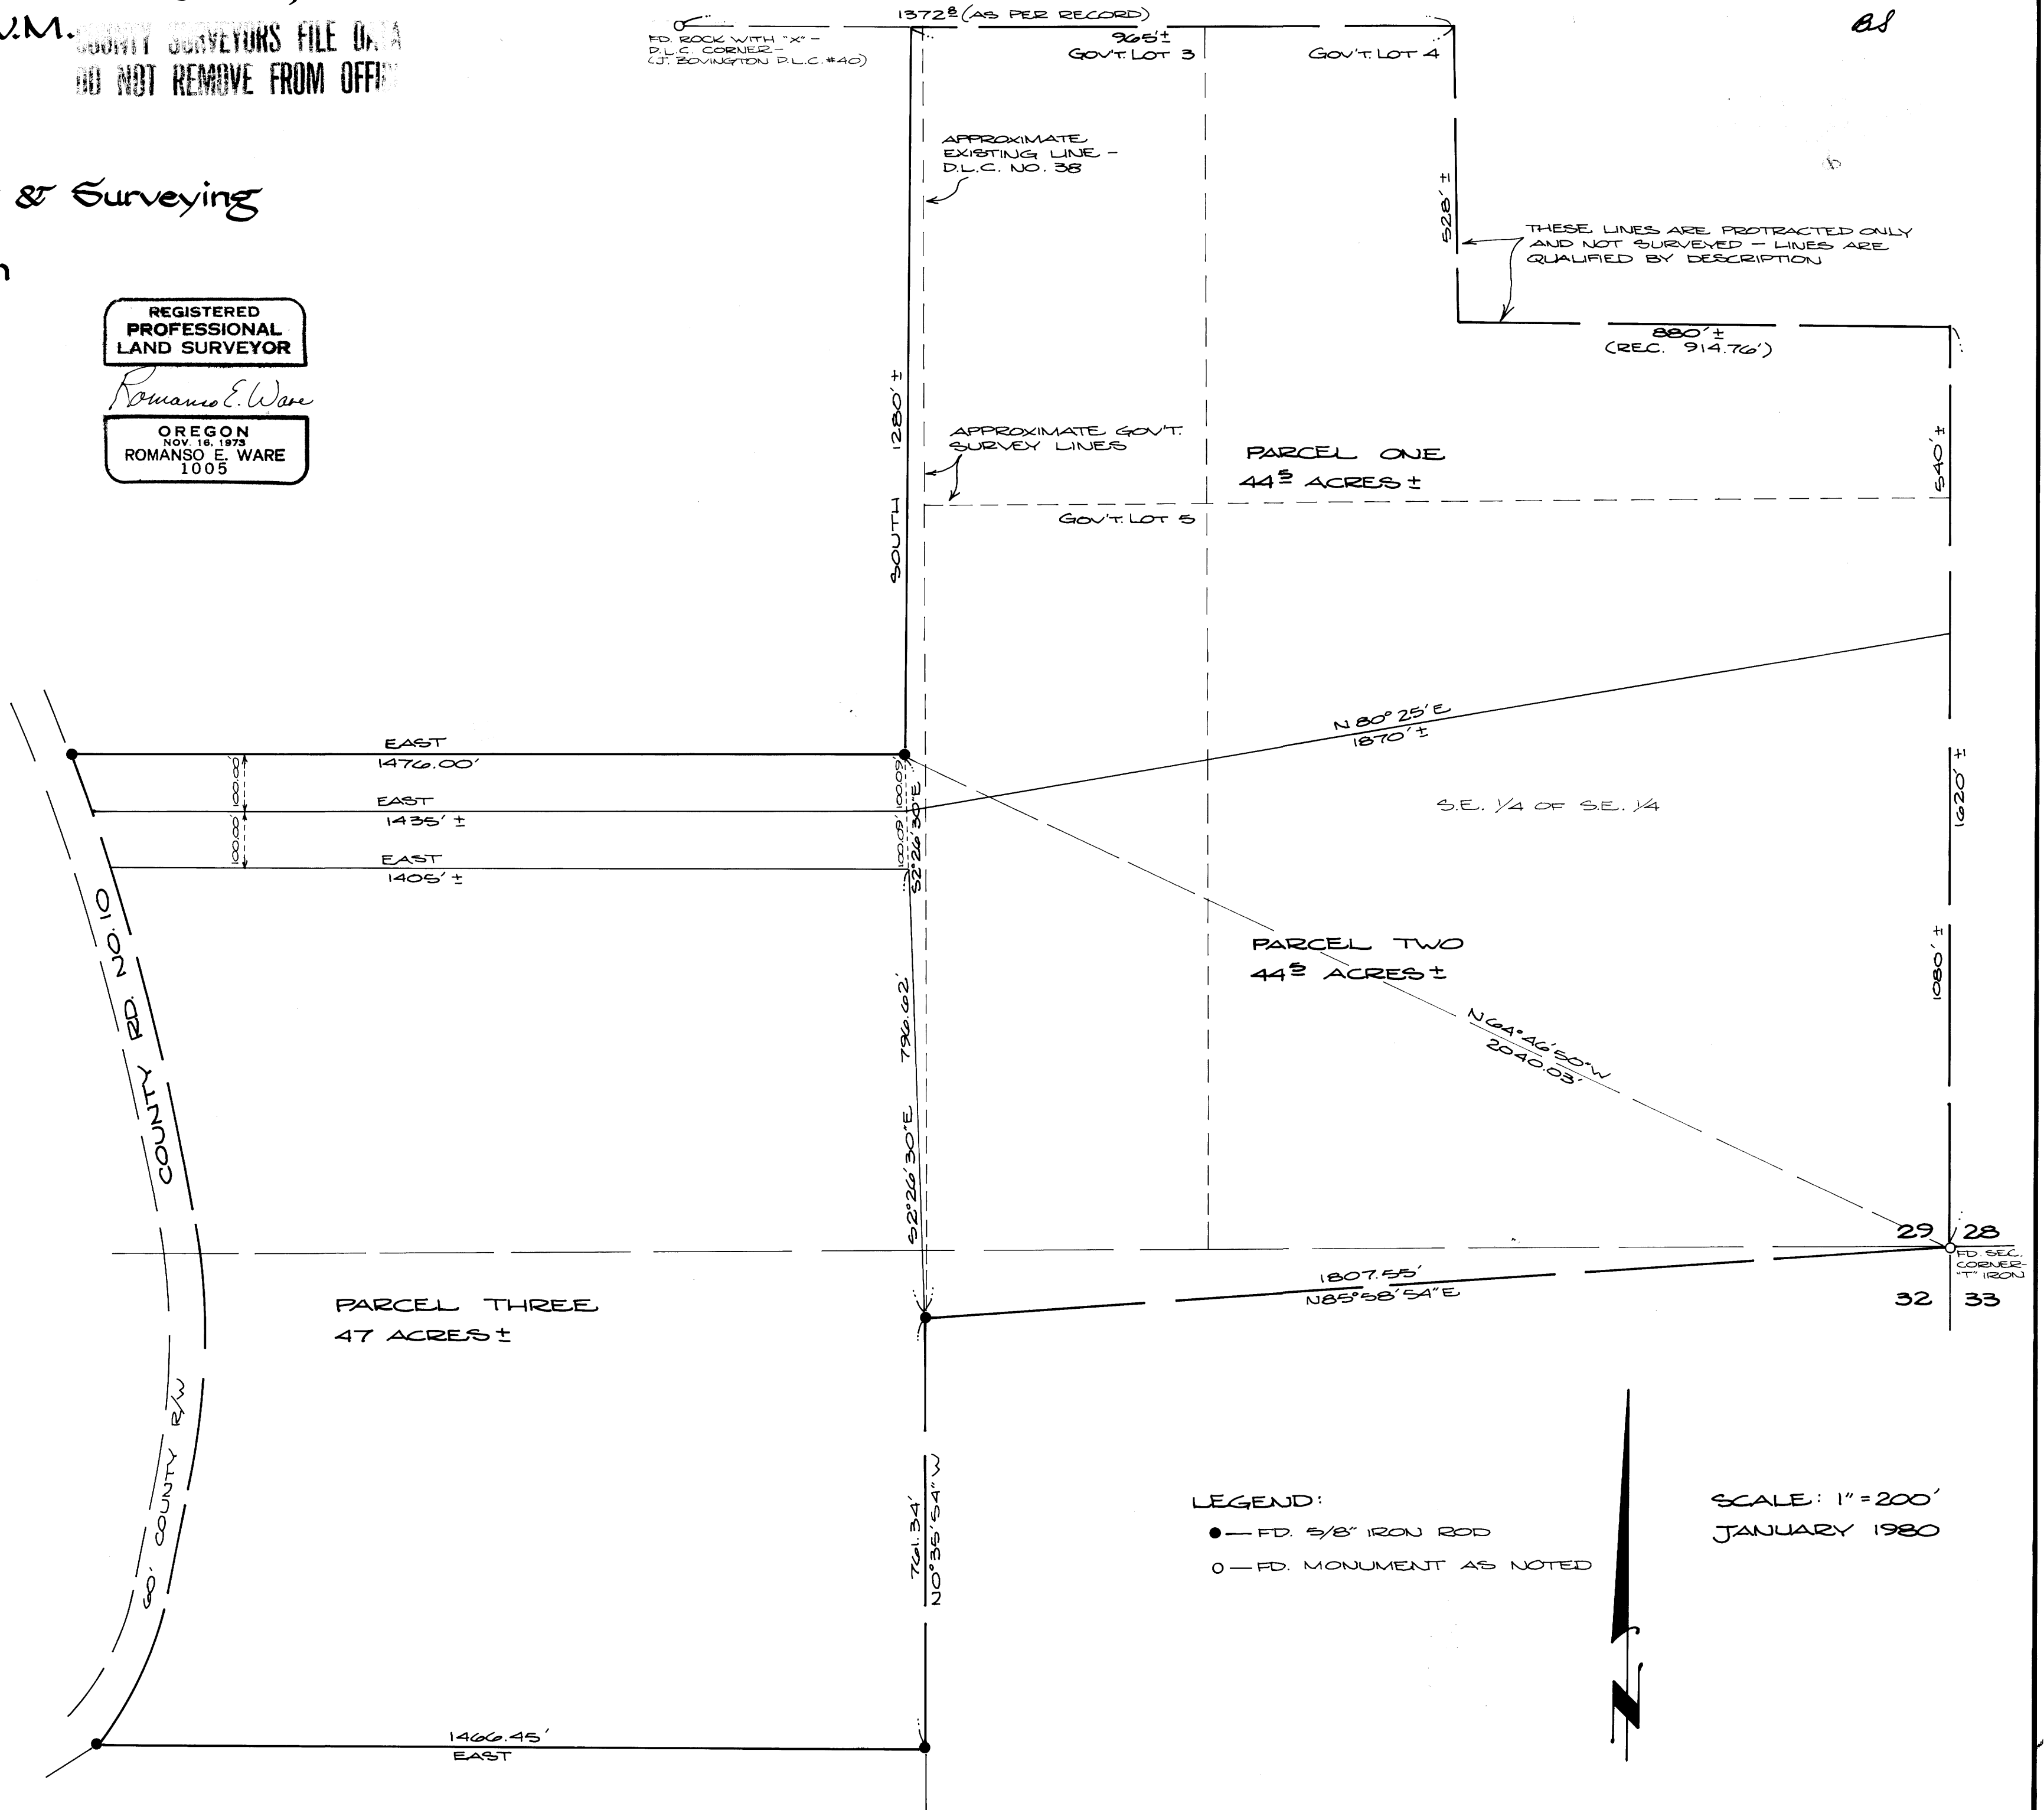

M 81-70

M 81-70