

SURVEY FOR JOHN SHIRTCLIFF

IN LOTS 15 AND 16, GABBERT'S SECOND ADDITION, SW $\frac{1}{4}$, S22, TOWNSHIP 29 SOUTH, RANGE 5 WEST,
WILLAMETTE MERIDIAN TO DESCRIBE DRIVEWAY EASEMENT

SEPTEMBER 1980

SCALE: 1" = 50'

FILED ϕ
RECEIVED ϕ

SEP 23 1980

COUNTY SURVEYOR
DOUGLAS COUNTY, ORE.
 ϕ

NARRATIVE: SURVEY BASED UPON M59-24 AND
AND C.S. 58/87. BEARINGS ARE
BASED UPON M59-24.


- ① S32⁰-16'-28" W 123.49*
- ② N36⁰-16'-29" E 89.73*
- ③ N48⁰-19'-33" E 57.52*
- ④ N47⁰-51'-40" E 128.86
- ⑤ N47⁰-51'-40" E 23.84
- ⑥ N47⁰-51'-40" E 152.70*
- ⑦ (N07⁰-28'-28"E 1006.80)
RECORD PER M59-24)

*COURSE IS IDENTICAL TO RECORD PER
INSTRUMENT NO. 76-02895 AND 76-02896
AND SURVEYS CS 58/87 AND M59-24.

- E - 1 N47⁰-51'-40" E 134.86
- E - 2 N42⁰-08'-20" E 20.00
- E - 3 S45⁰-05'-00" E 51.58
- E - 4 S48⁰-38'-07" E 37.00
- E - 5 S89⁰-27'-34" E 50.05
- E - 6 S32⁰-16'-28" W 52.00

LEGEND

- SET MONUMENT AS NOTED
- FOUND 3/4" IRON PIPE
- ⊙ CORNER COMMON TO SECTIONS 21, 22, 28 & 27,
TOWNSHIP 29 SOUTH, RANGE 5 WEST, WILLAMETTE
MERIDIAN. FOUND BRASS CAP IN CENTERLINE
OF STREET.
- EASEMENT LINE.

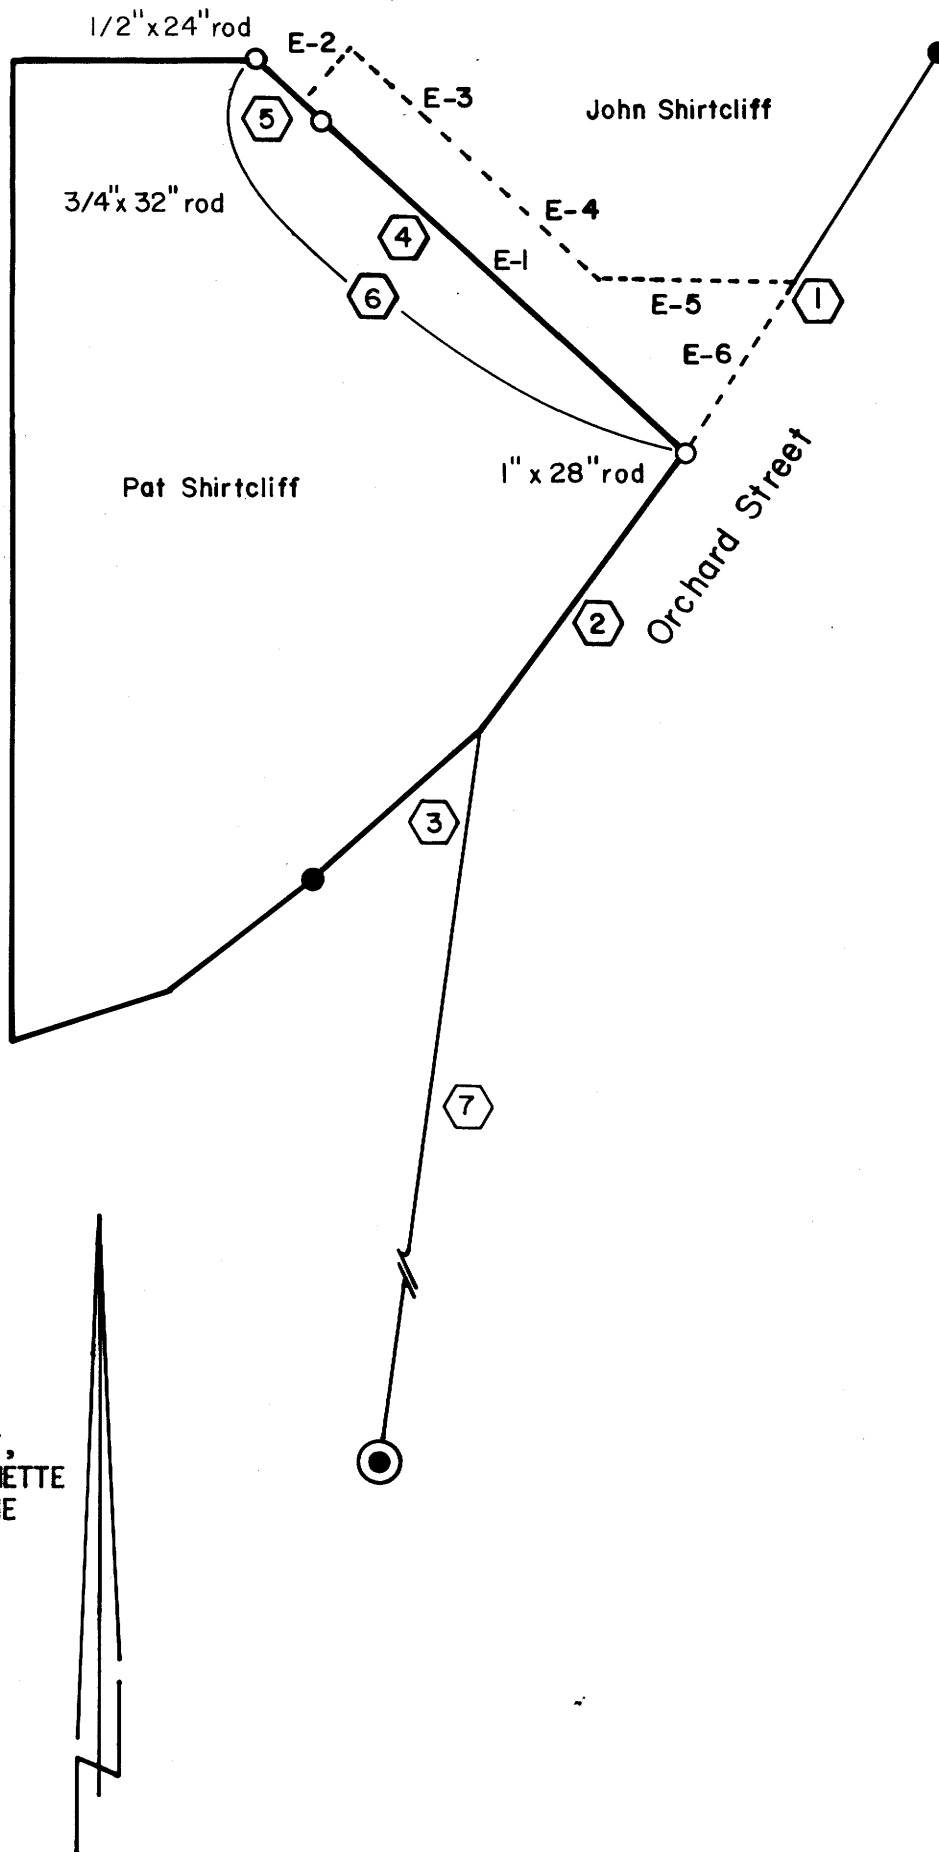

REGISTERED
OREGON
LAND SURVEYOR

JULY 12, 1968
WILLIAM J. RUPPERT
866

UMPQUA SURVEYING COMPANY
626 N.E. DIVISION MYRTLE CREEK, OR 97457
863-5201